



North Sectional Elevation
(Site Section B-B) 1:50

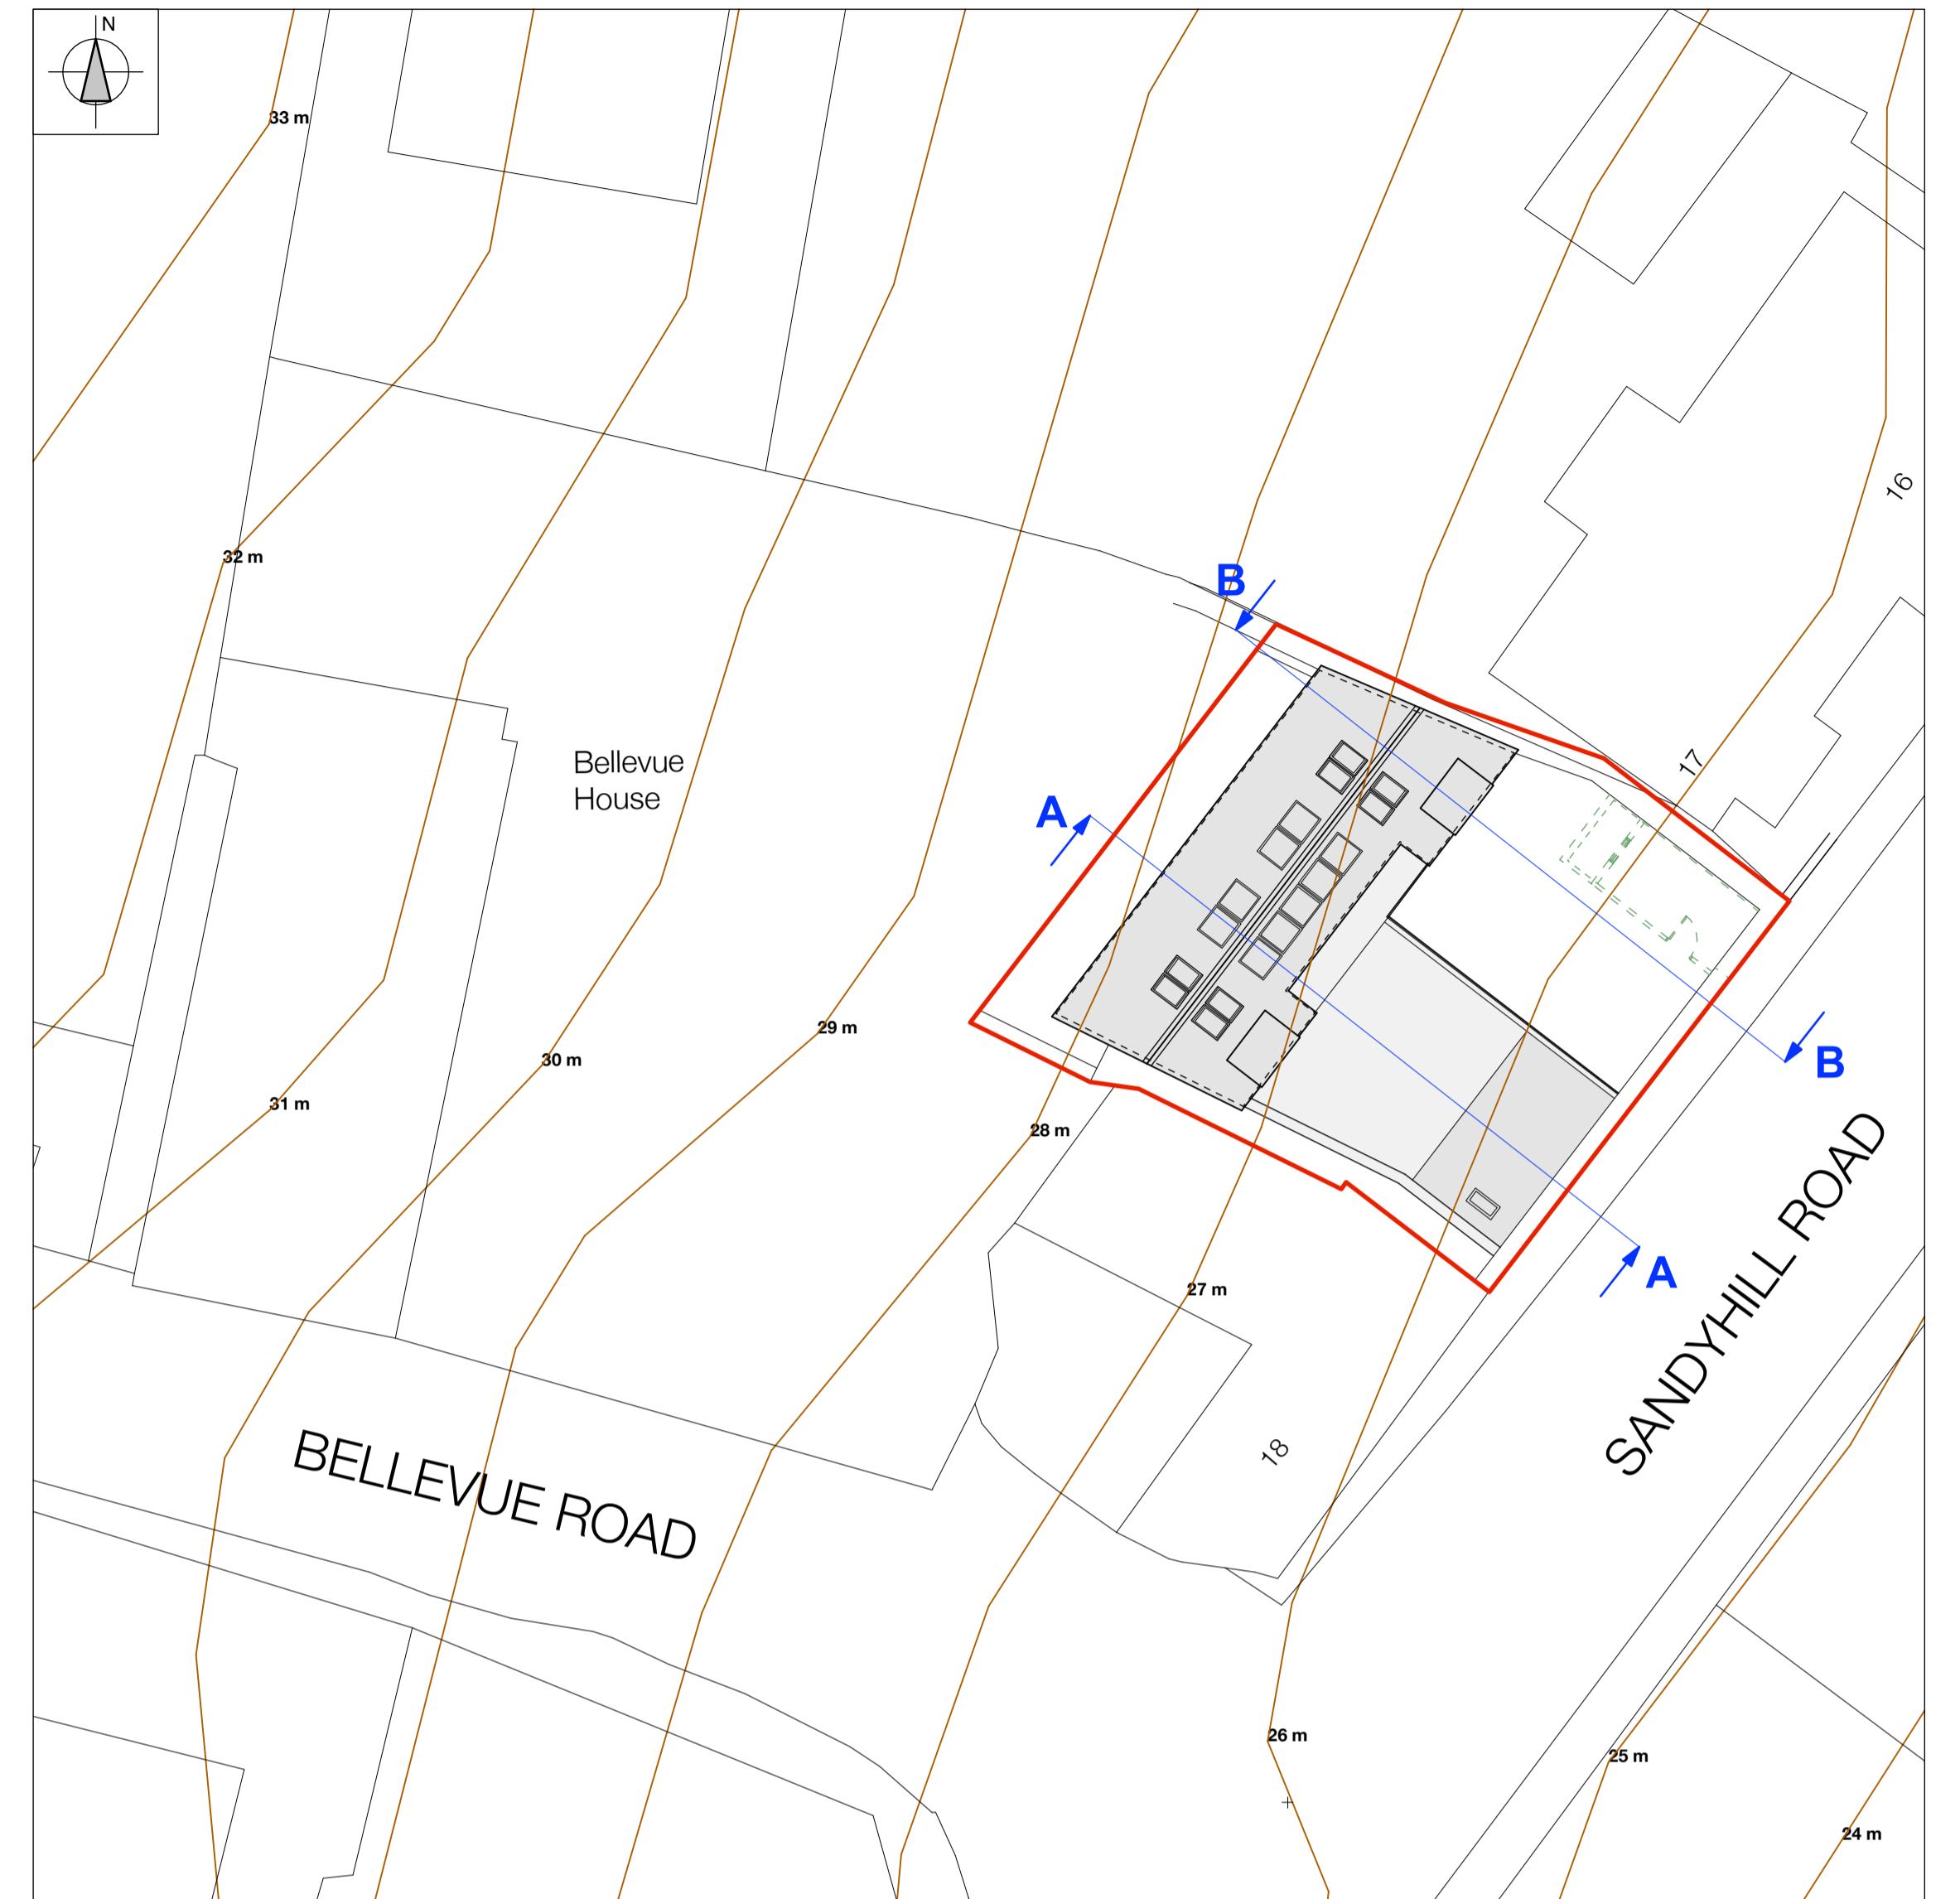

Proposed Block Plan 1:200

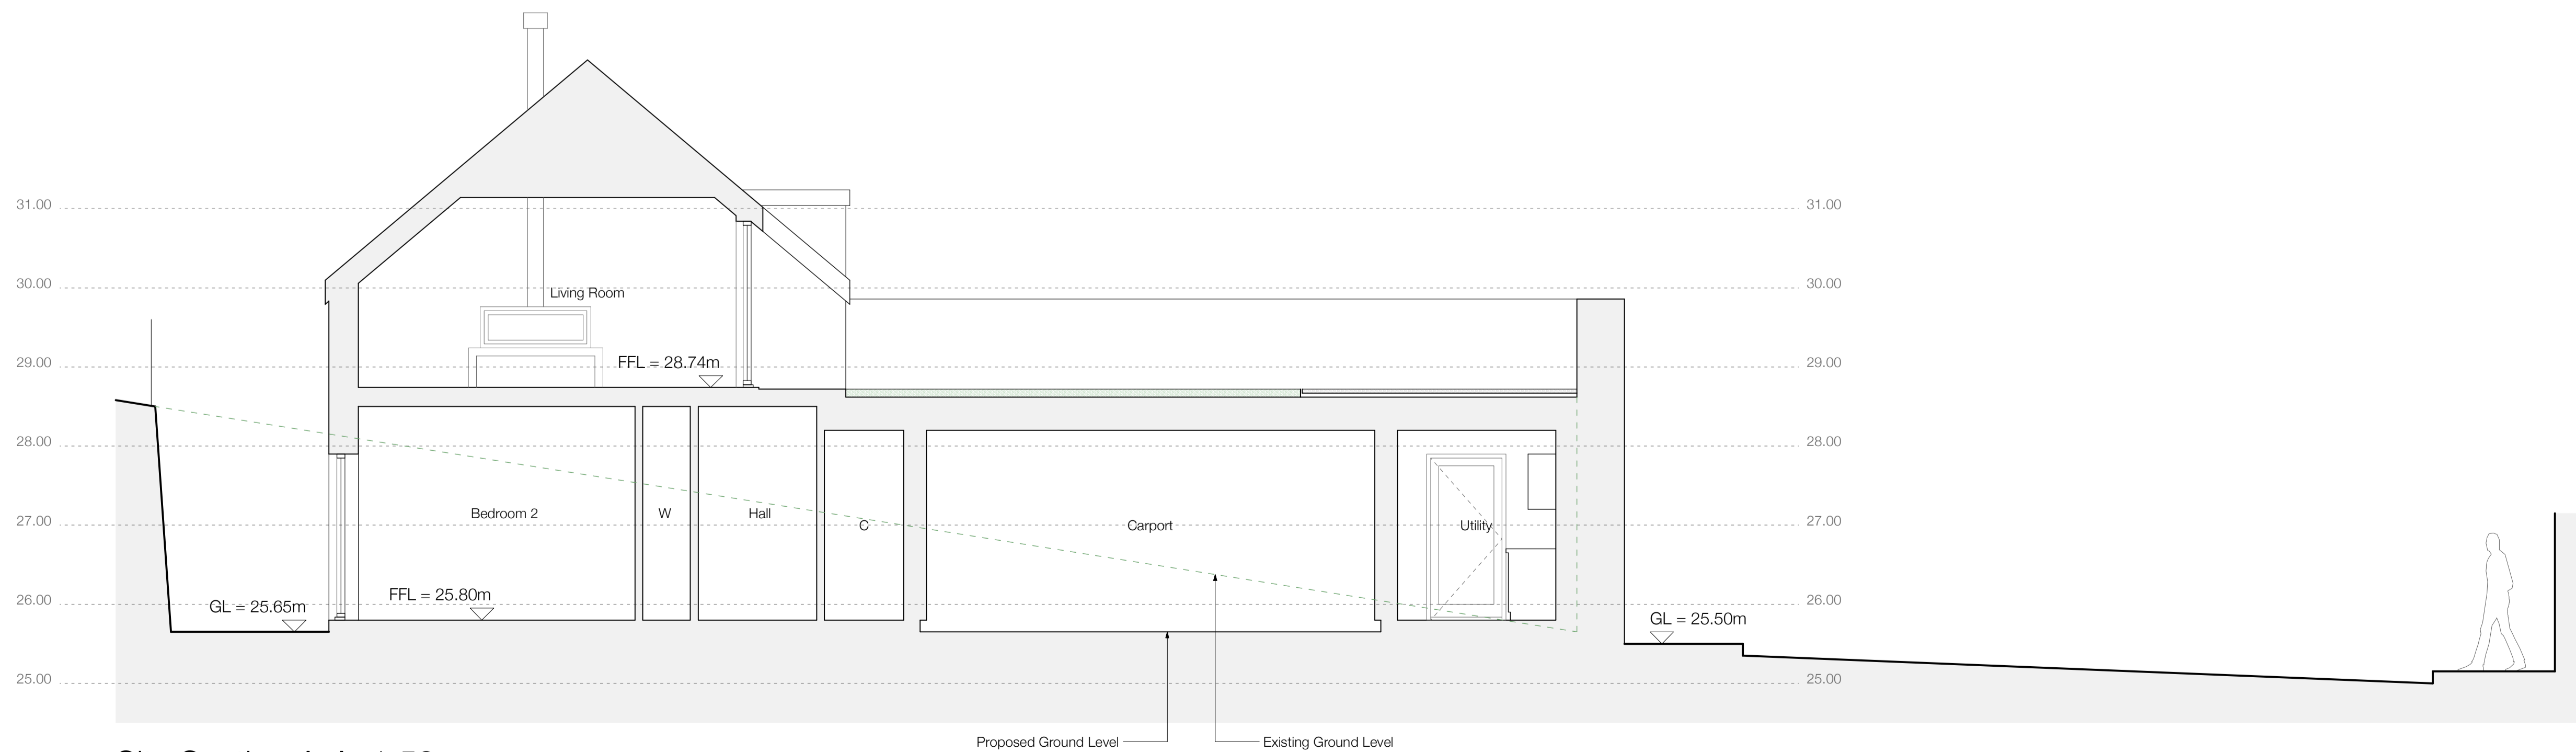

Site Section A-A 1:50

No	Revisions	Date	Initials
B	Site Plan Amended	07.03.24	RG
A	Solar Panel Arrangement Amended	04.02.24	RG

**MANTELL
RITCHIE**

Chartered Architects

27A High Street, BANFF,
AB45 1AN
Tel:- 01261 812267
Email:- admin@mantellritchie.co.uk
www.mantellritchie.com



Copyright of Mantell Ritchie, Chartered Architect.

project
**Bellevue House,
BANFF.**
Proposed Development
for
Mr & Mrs Howard

content
Site Plan & Site Sections

scales
1:50, 1:200
drawn by
RG

size A1	date 04.12.23
------------	------------------

ref **20039** **12B**