






Existing East Elevation 1:50

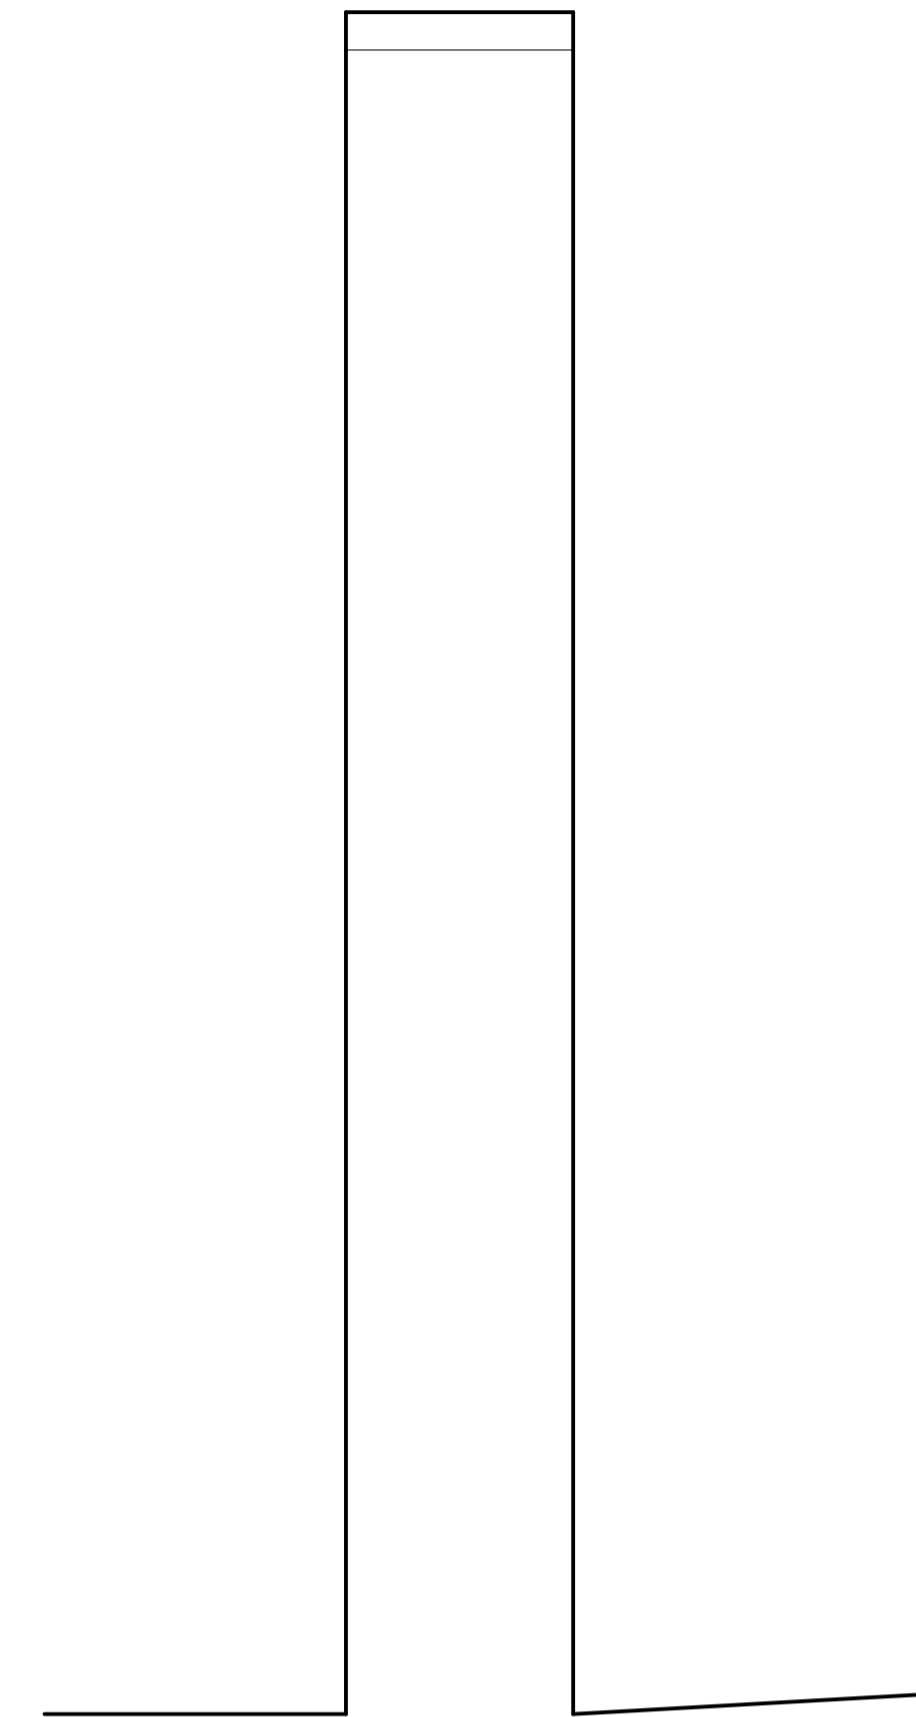

Boundary Wall (As Existing)  
1:20



Proposed East Elevation 1:50

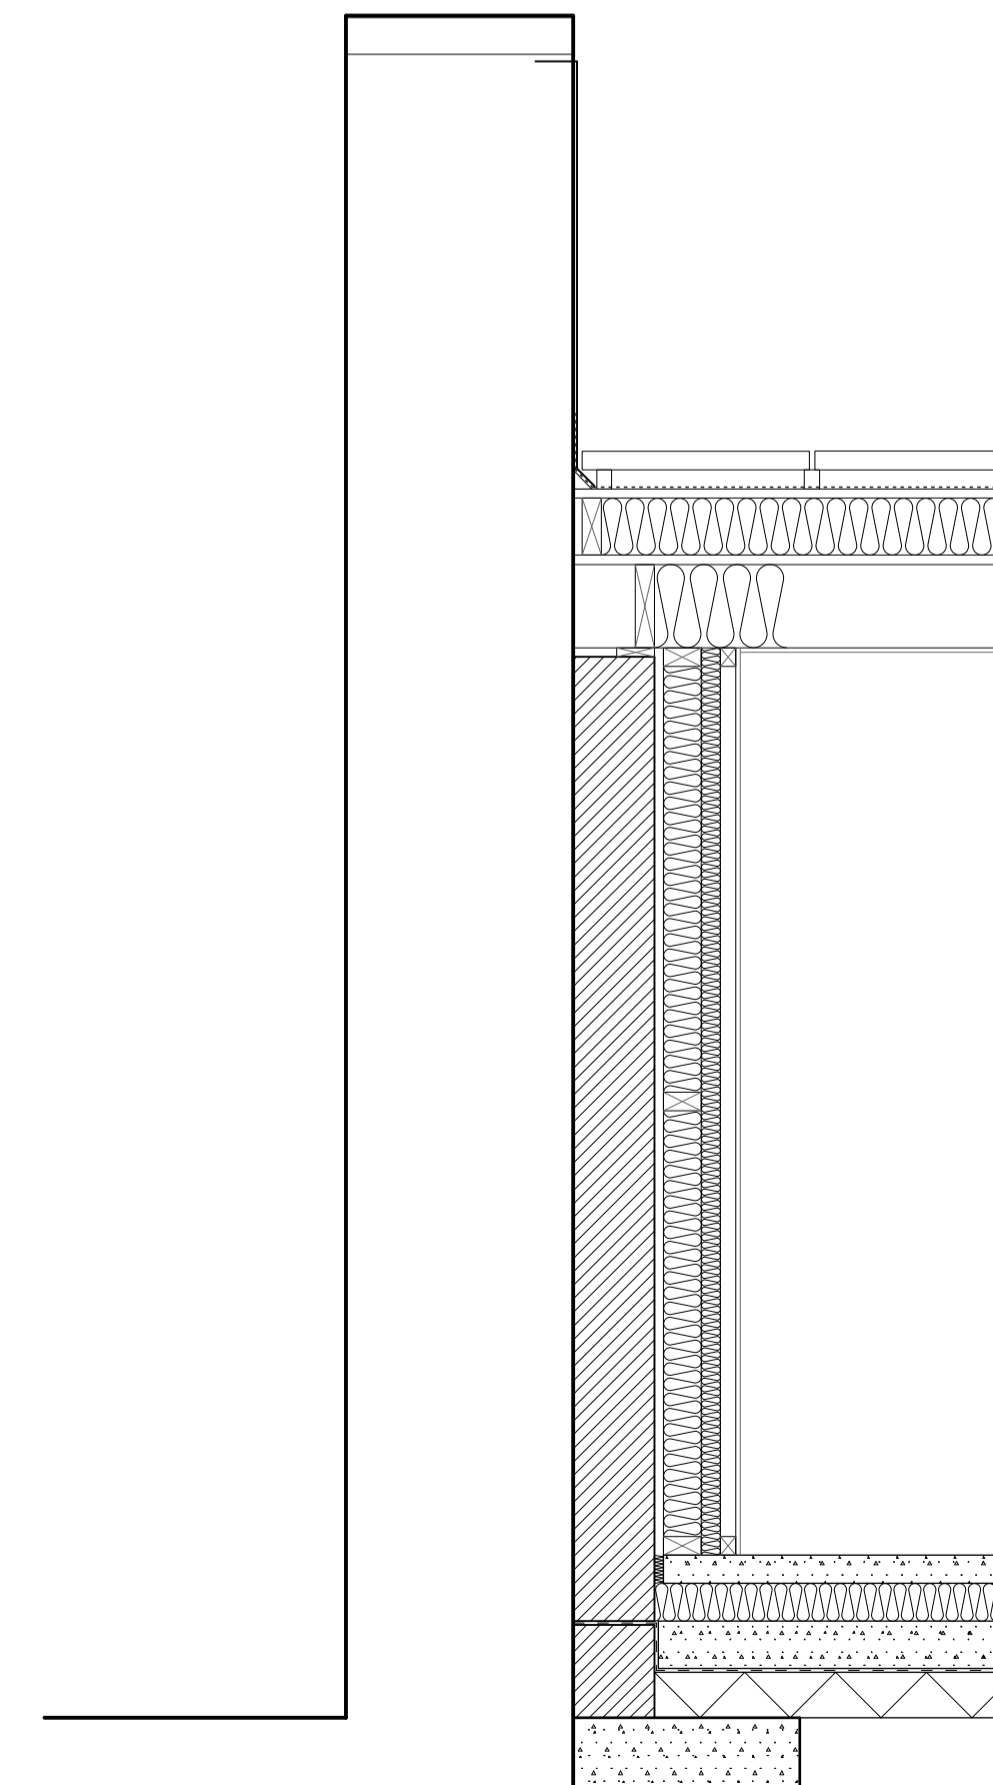 

Boundary Wall (As Proposed)  
1:20

No	Revisions	Date	Initials
C	Planning Amendments Added	04.12.23	RG
B	Detail Amended	30.10.22	MR
A	Cross Sections Added	06.05.22	MR

**MANTELL  
RITCHIE**

Chartered Architects

27A High Street, BANFF,  
AB45 1AN  
Tel: 01261 812267  
Email: admin@mantellritchie.co.uk  
www.mantellritchie.com



Copyright of Mantell Ritchie, Chartered Architect.

project  
Bellevue House,  
BANFF.  
Proposed Development

for  
Mr & Mrs Howard

content  
Alterations to Wall

scales  
1:20, 1:50

drawn by	size	date
MR	A1	30.04.22

ref	07C
20039	