




East Sectional Elevation 1:100

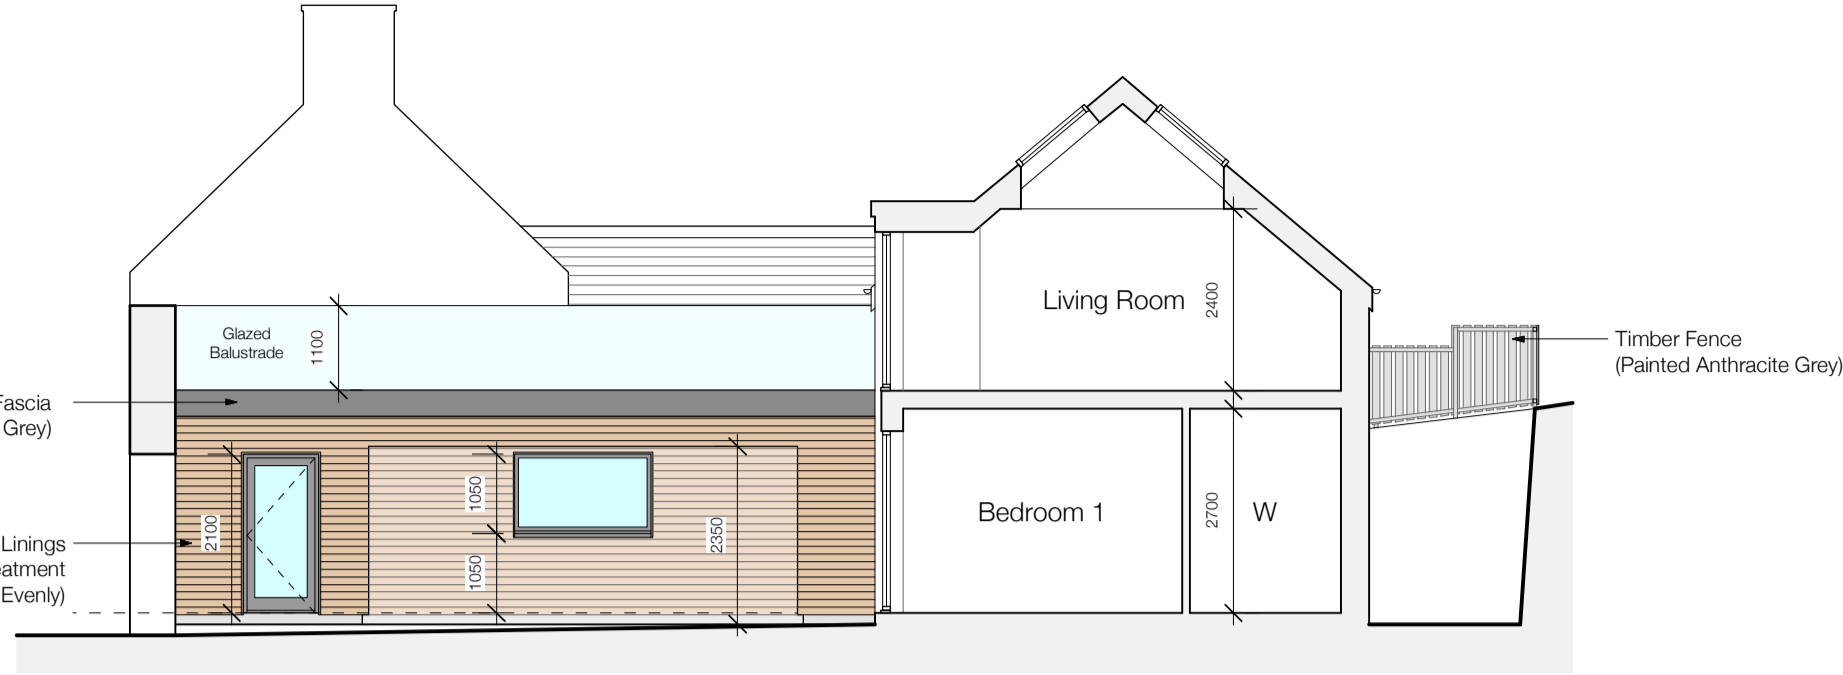


North Sectional Elevation 1:100

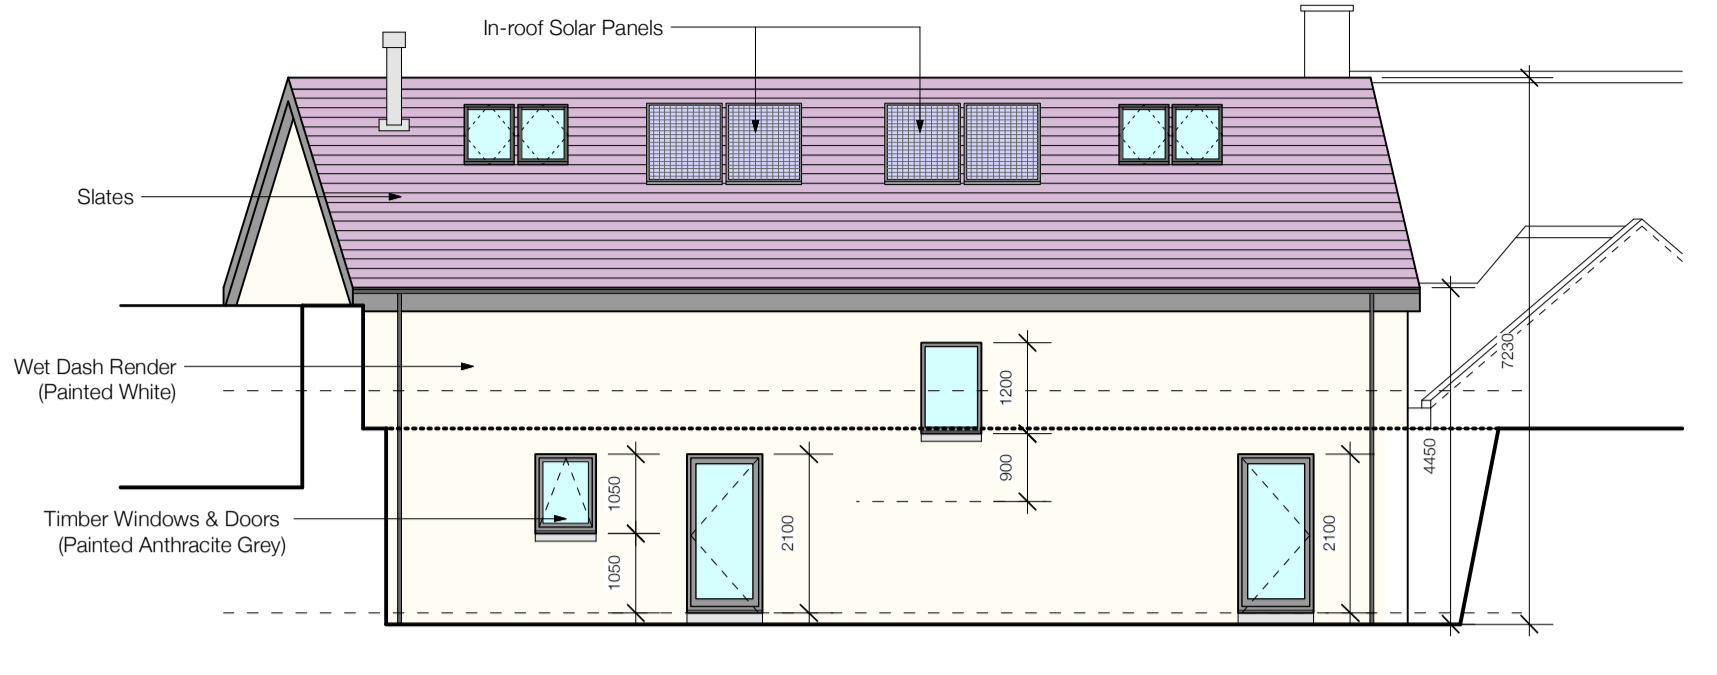


West Sectional Elevation 1:100

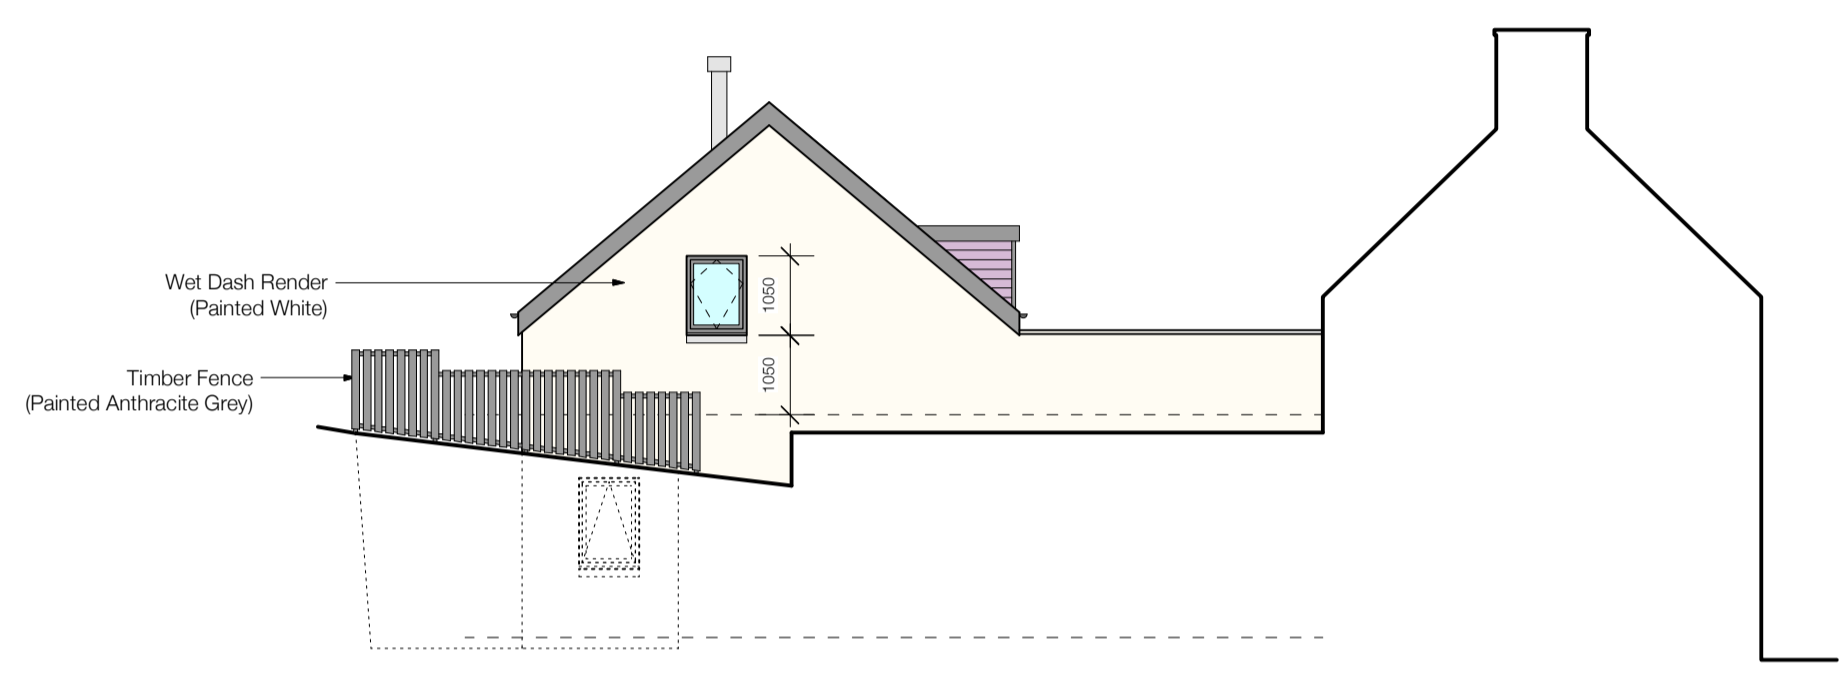



South Elevation 1:100

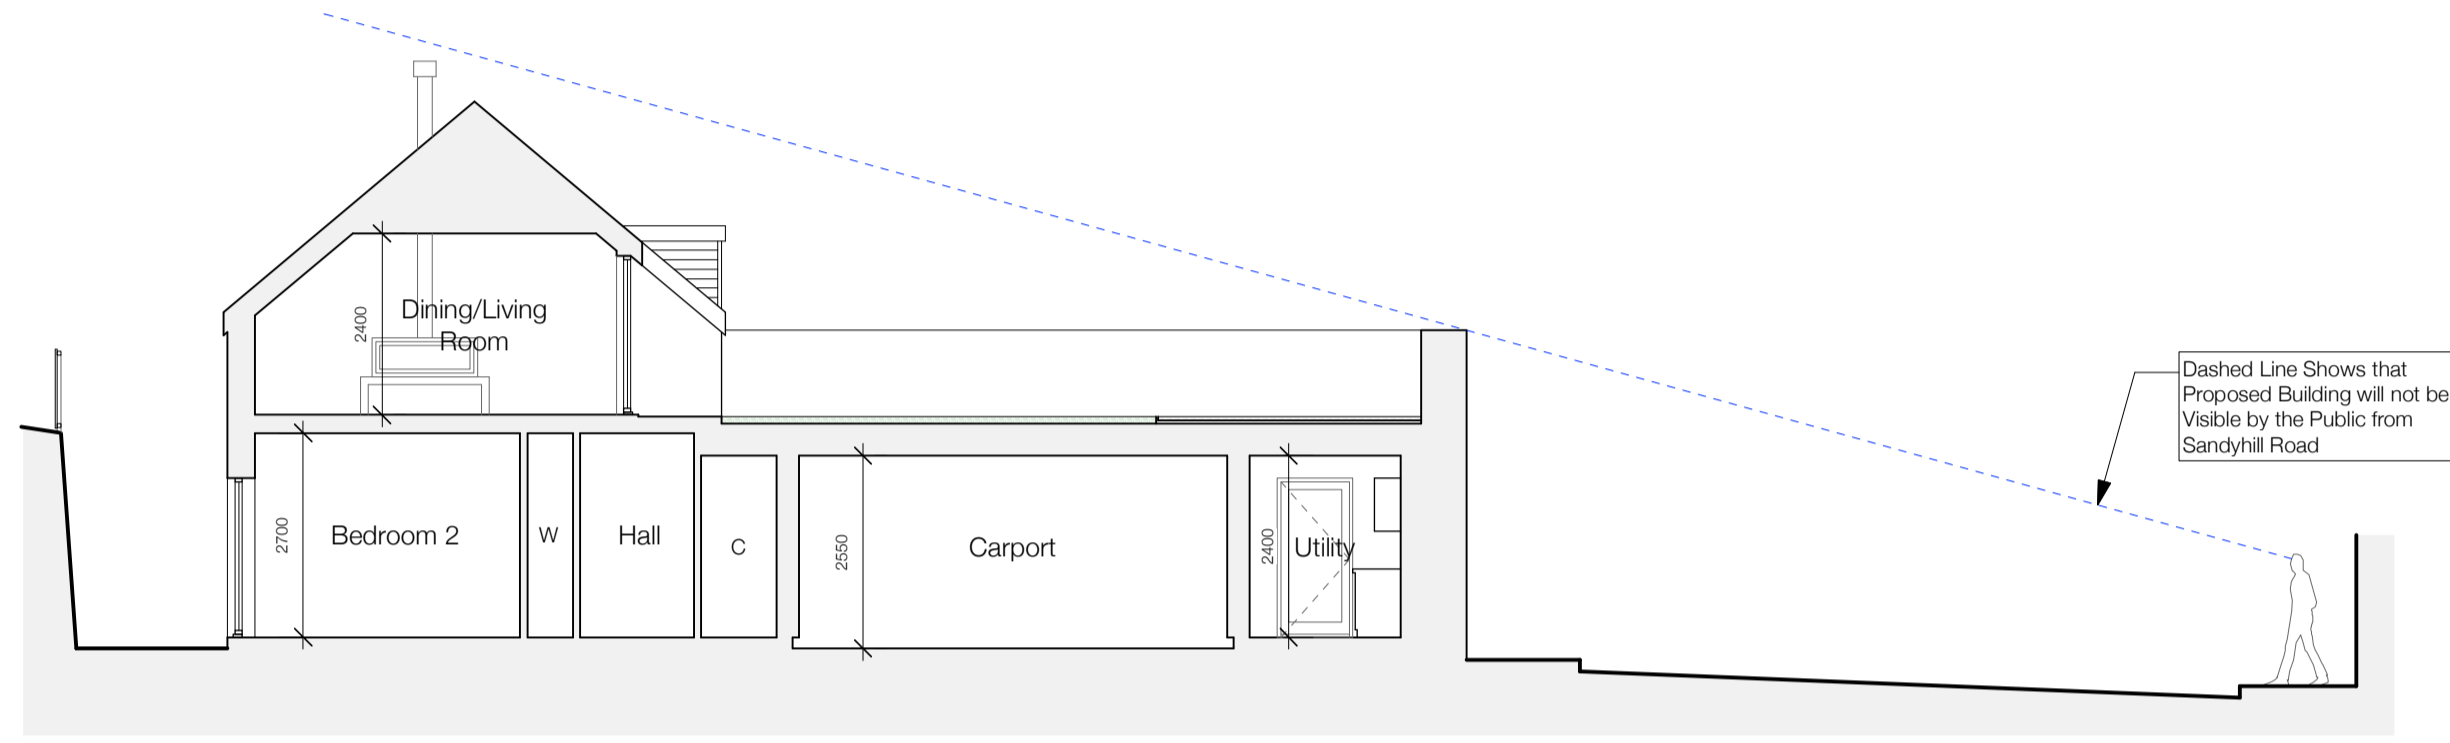

Section 1:100

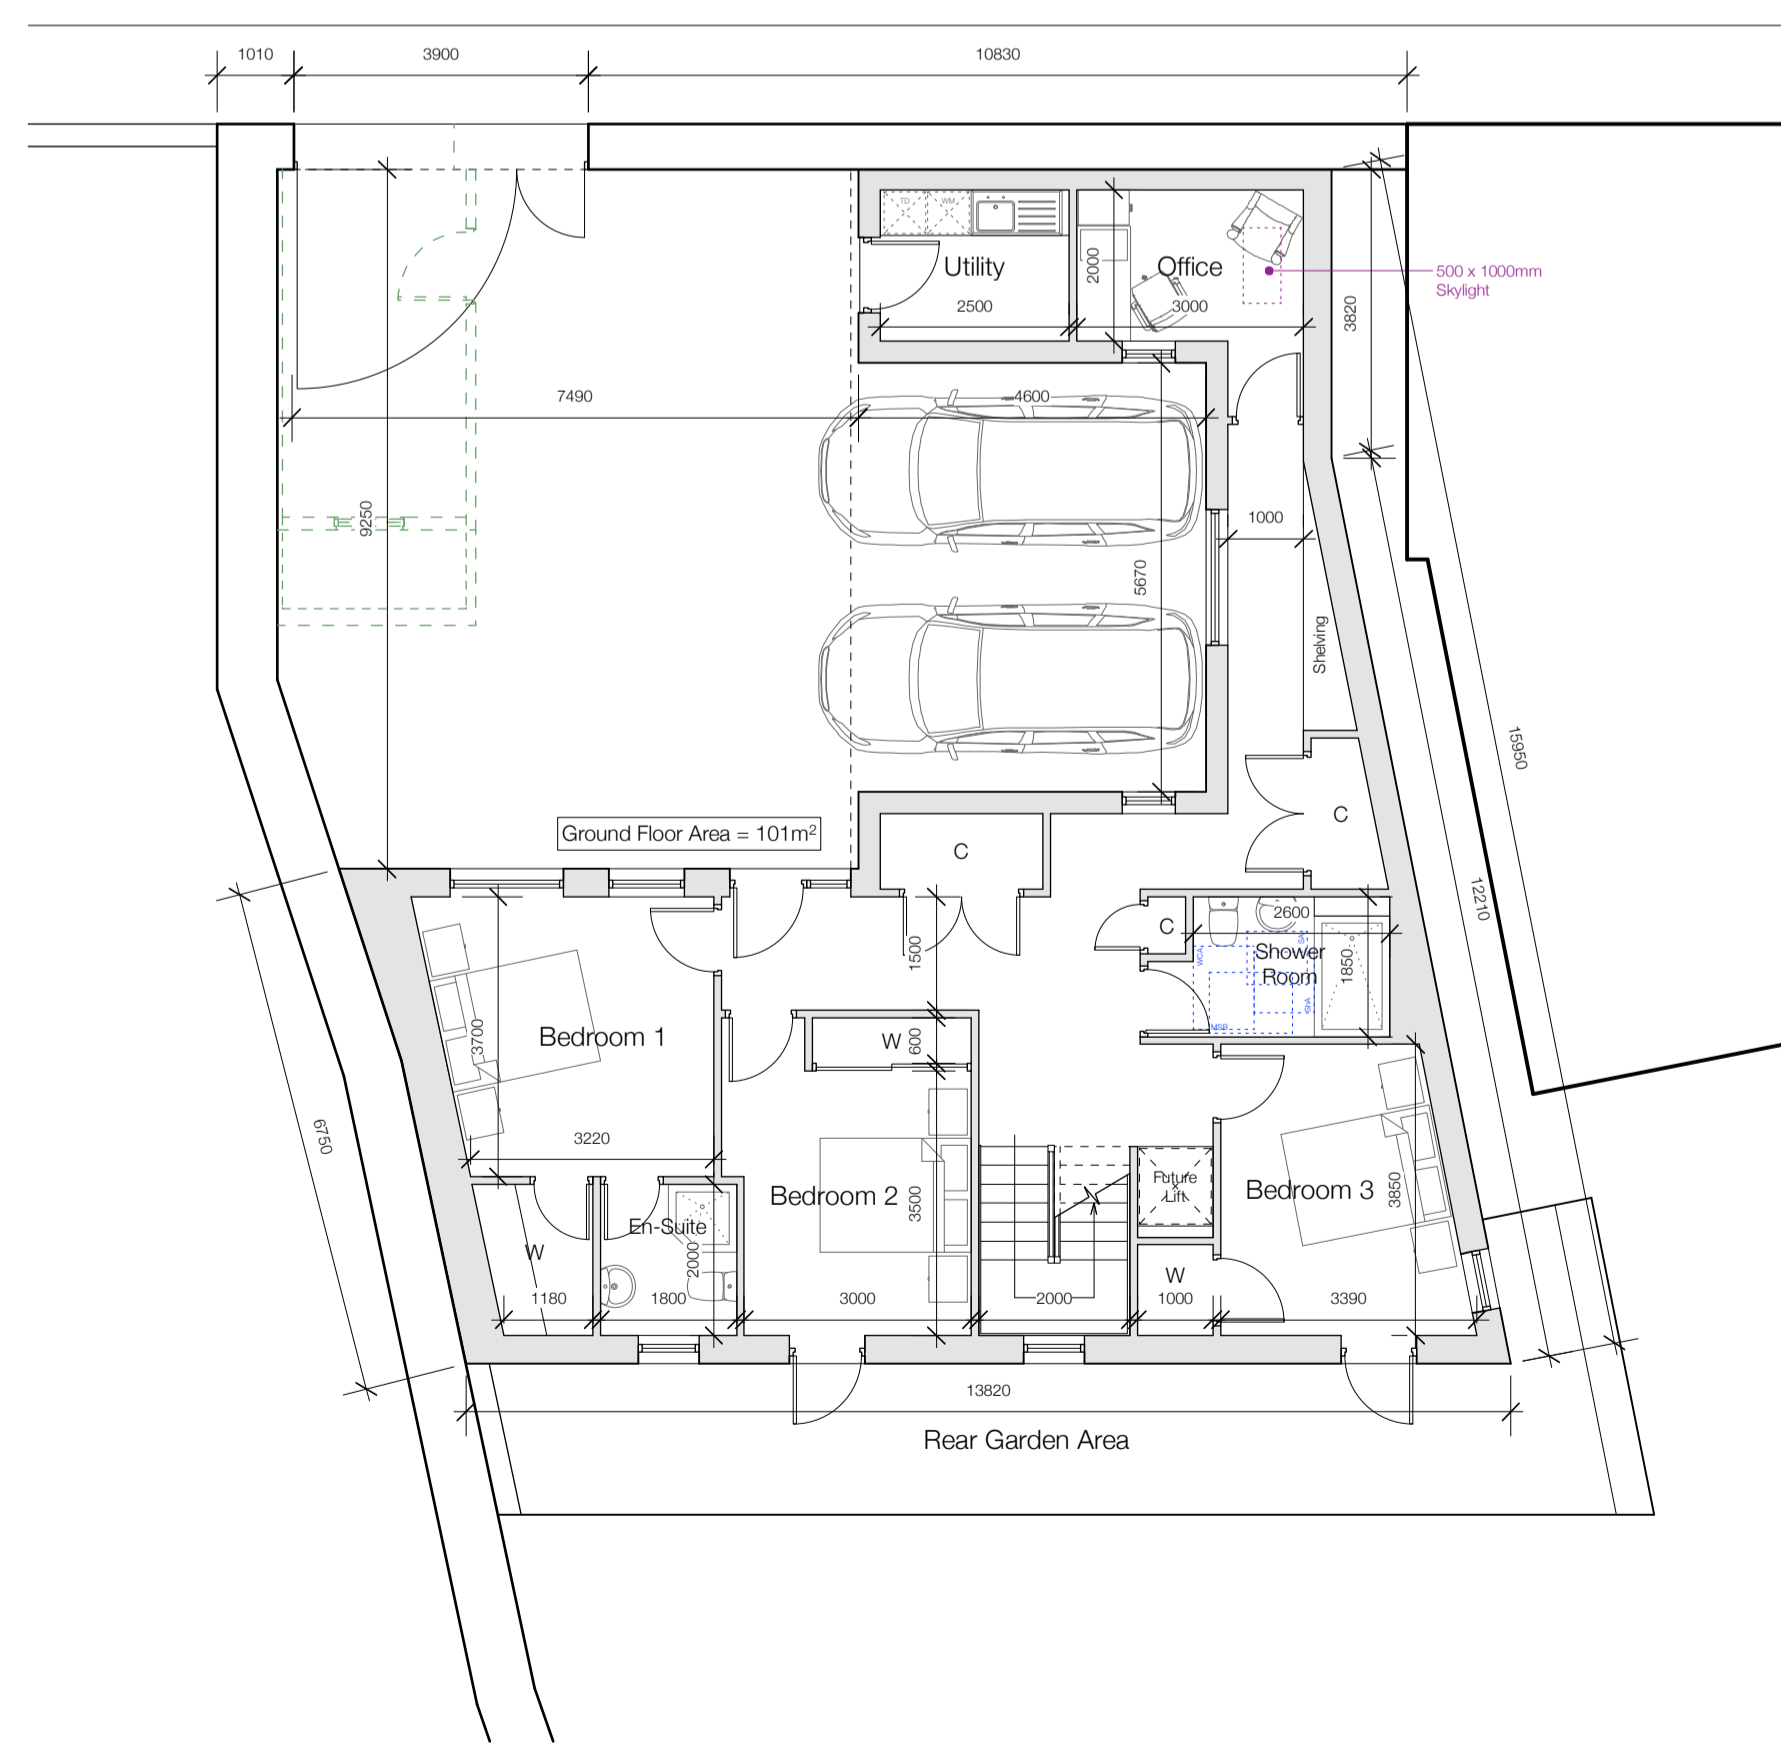

Ground Floor Plan 1:100

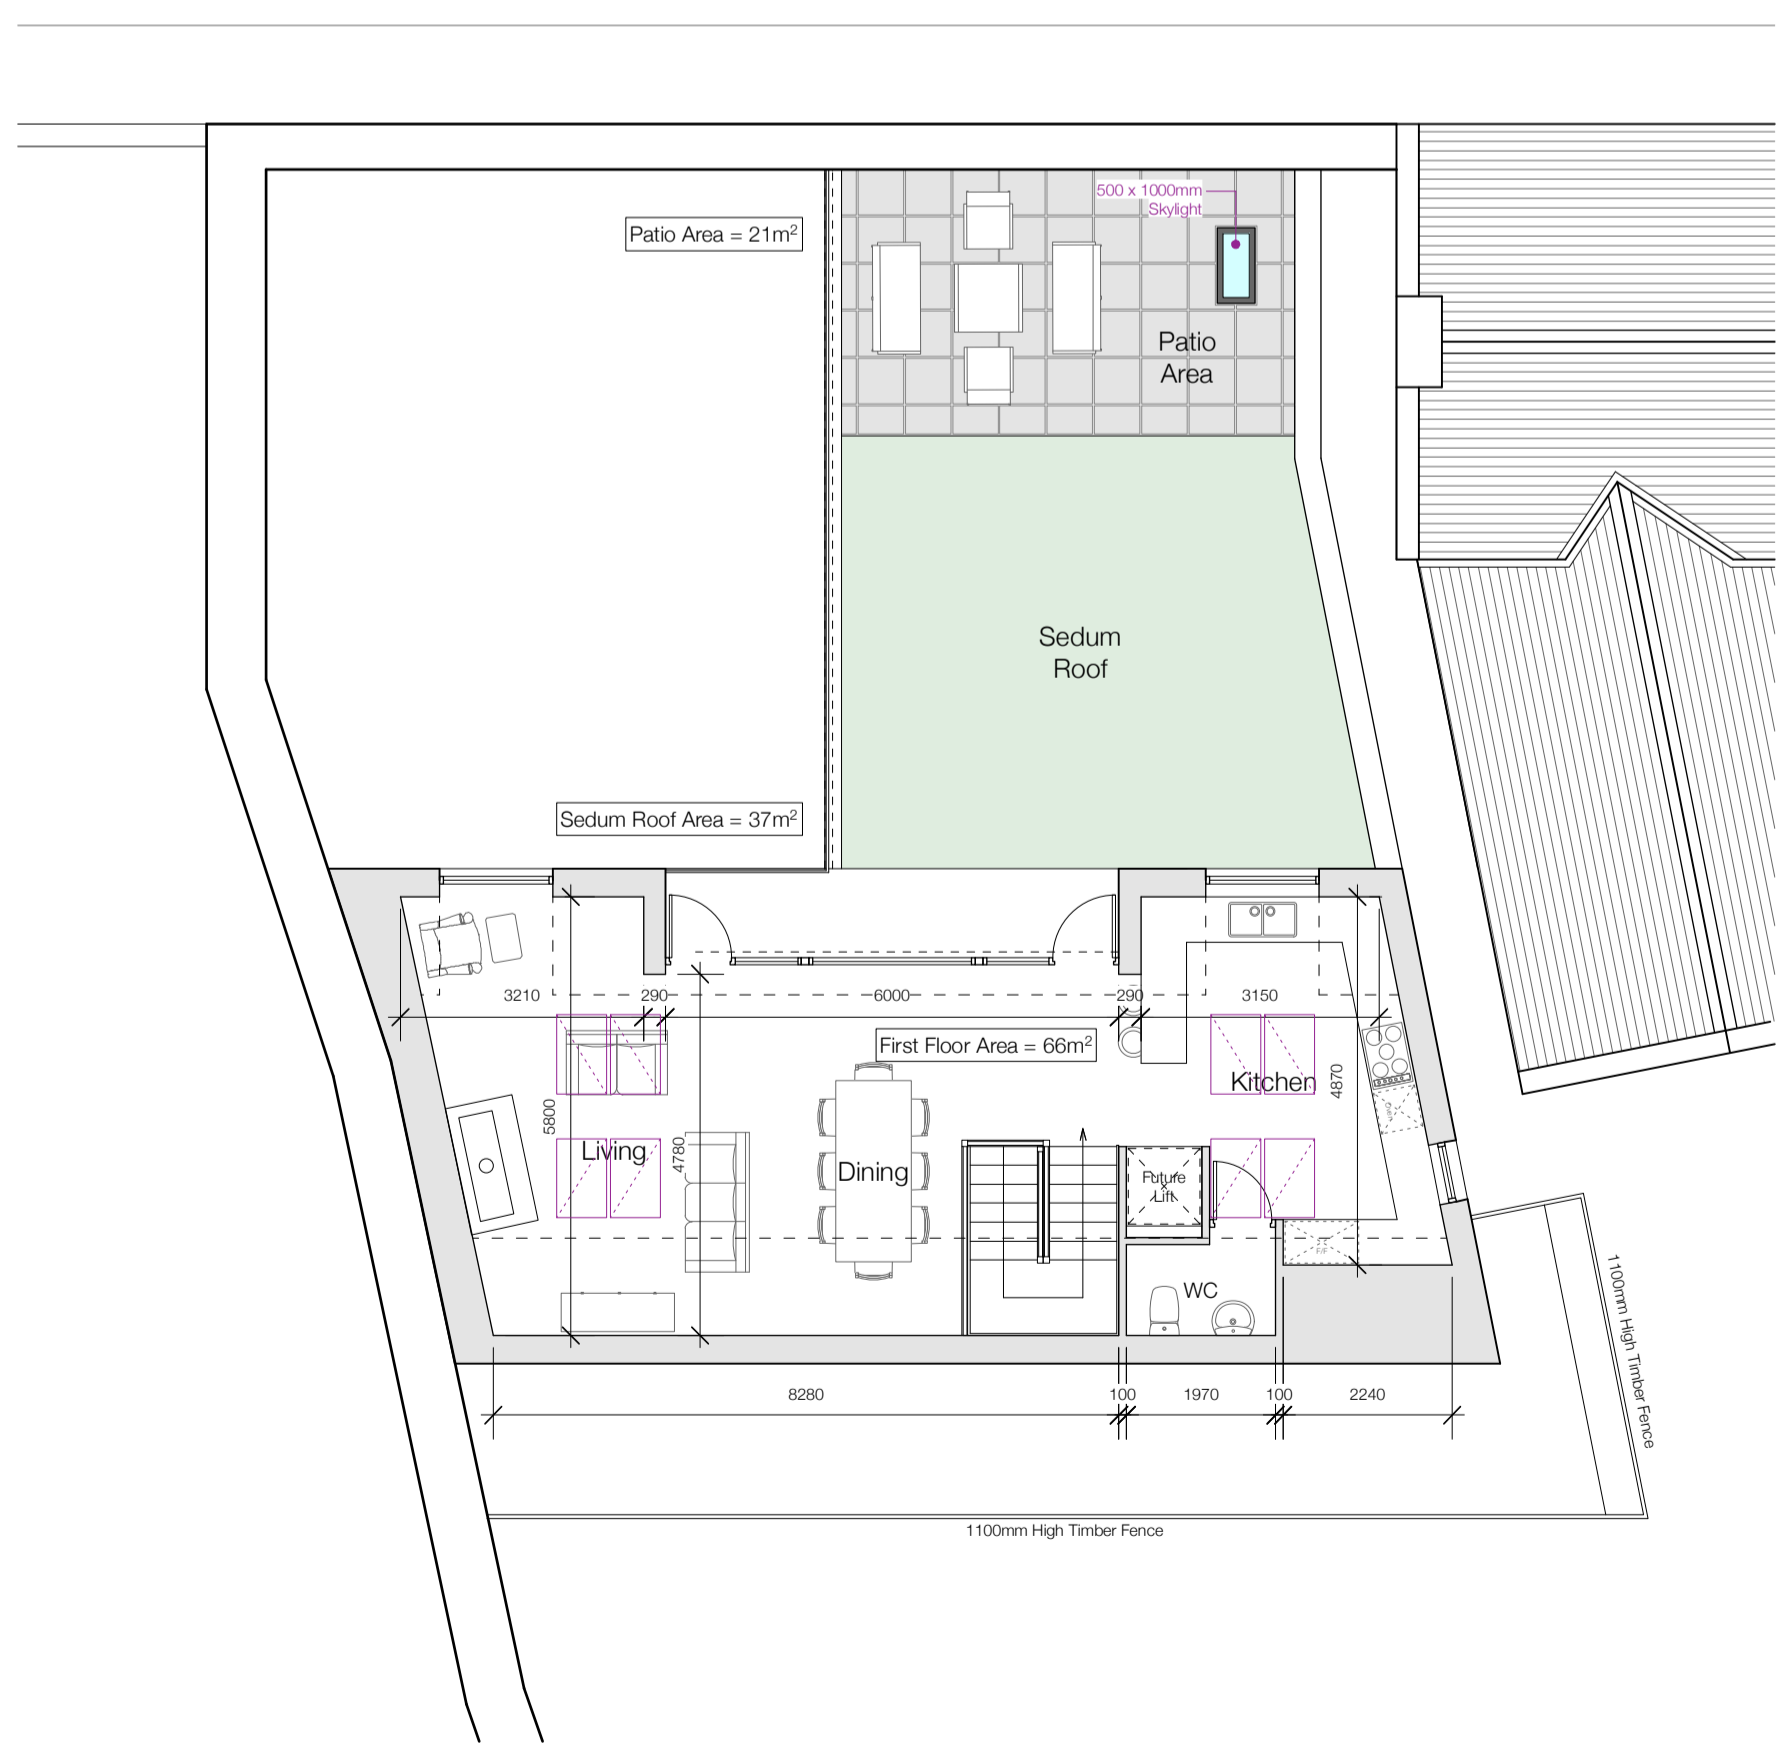 

First Floor Plan 1:100

| No | Revisions | Date | Initials |
|----|--|----------|----------|
| L | Further Planning Info Added | 07.03.24 | RG |
| K | Solar Panel Arrangement Further Amended | 19.01.24 | RG |
| J | Solar Panel Arrangement Amended | 12.01.24 | RG |
| H | Boundary Fence and Solar Panels Further Detailed | 08.01.24 | RG |
| G | Additional Minor Changes Added | 30.11.23 | RG |
| F | Additional Window Added | 27.11.23 | RG |
| E | Finishes Amended | 16.11.23 | RG |
| D | Section Amended | 24.10.23 | RG |
| C | Additional Minor Changes Added | 05.10.23 | RG |
| B | Further Design Amendments Added | 31.07.23 | RG |
| A | Design Amendments Added | 27.07.23 | RG |

**MANTELL
RITCHIE**
Chartered Architects

27A High Street, BANFF,
AB45 1AN
Tel: 01261 812267
Email: admin@mantellritchie.co.uk
www.mantellritchie.com

Copyright of Mantell Ritchie, Chartered Architect.

project
**Bellevue House,
BANFF.**
Proposed Development
for
Mr & Mrs Howard

content
Plans, Elevations & Sections

scales
1:100
drawn by
RG size
A1 date
08.03.23

ref **20039** **11L**