


Existing Block Plan 1:200

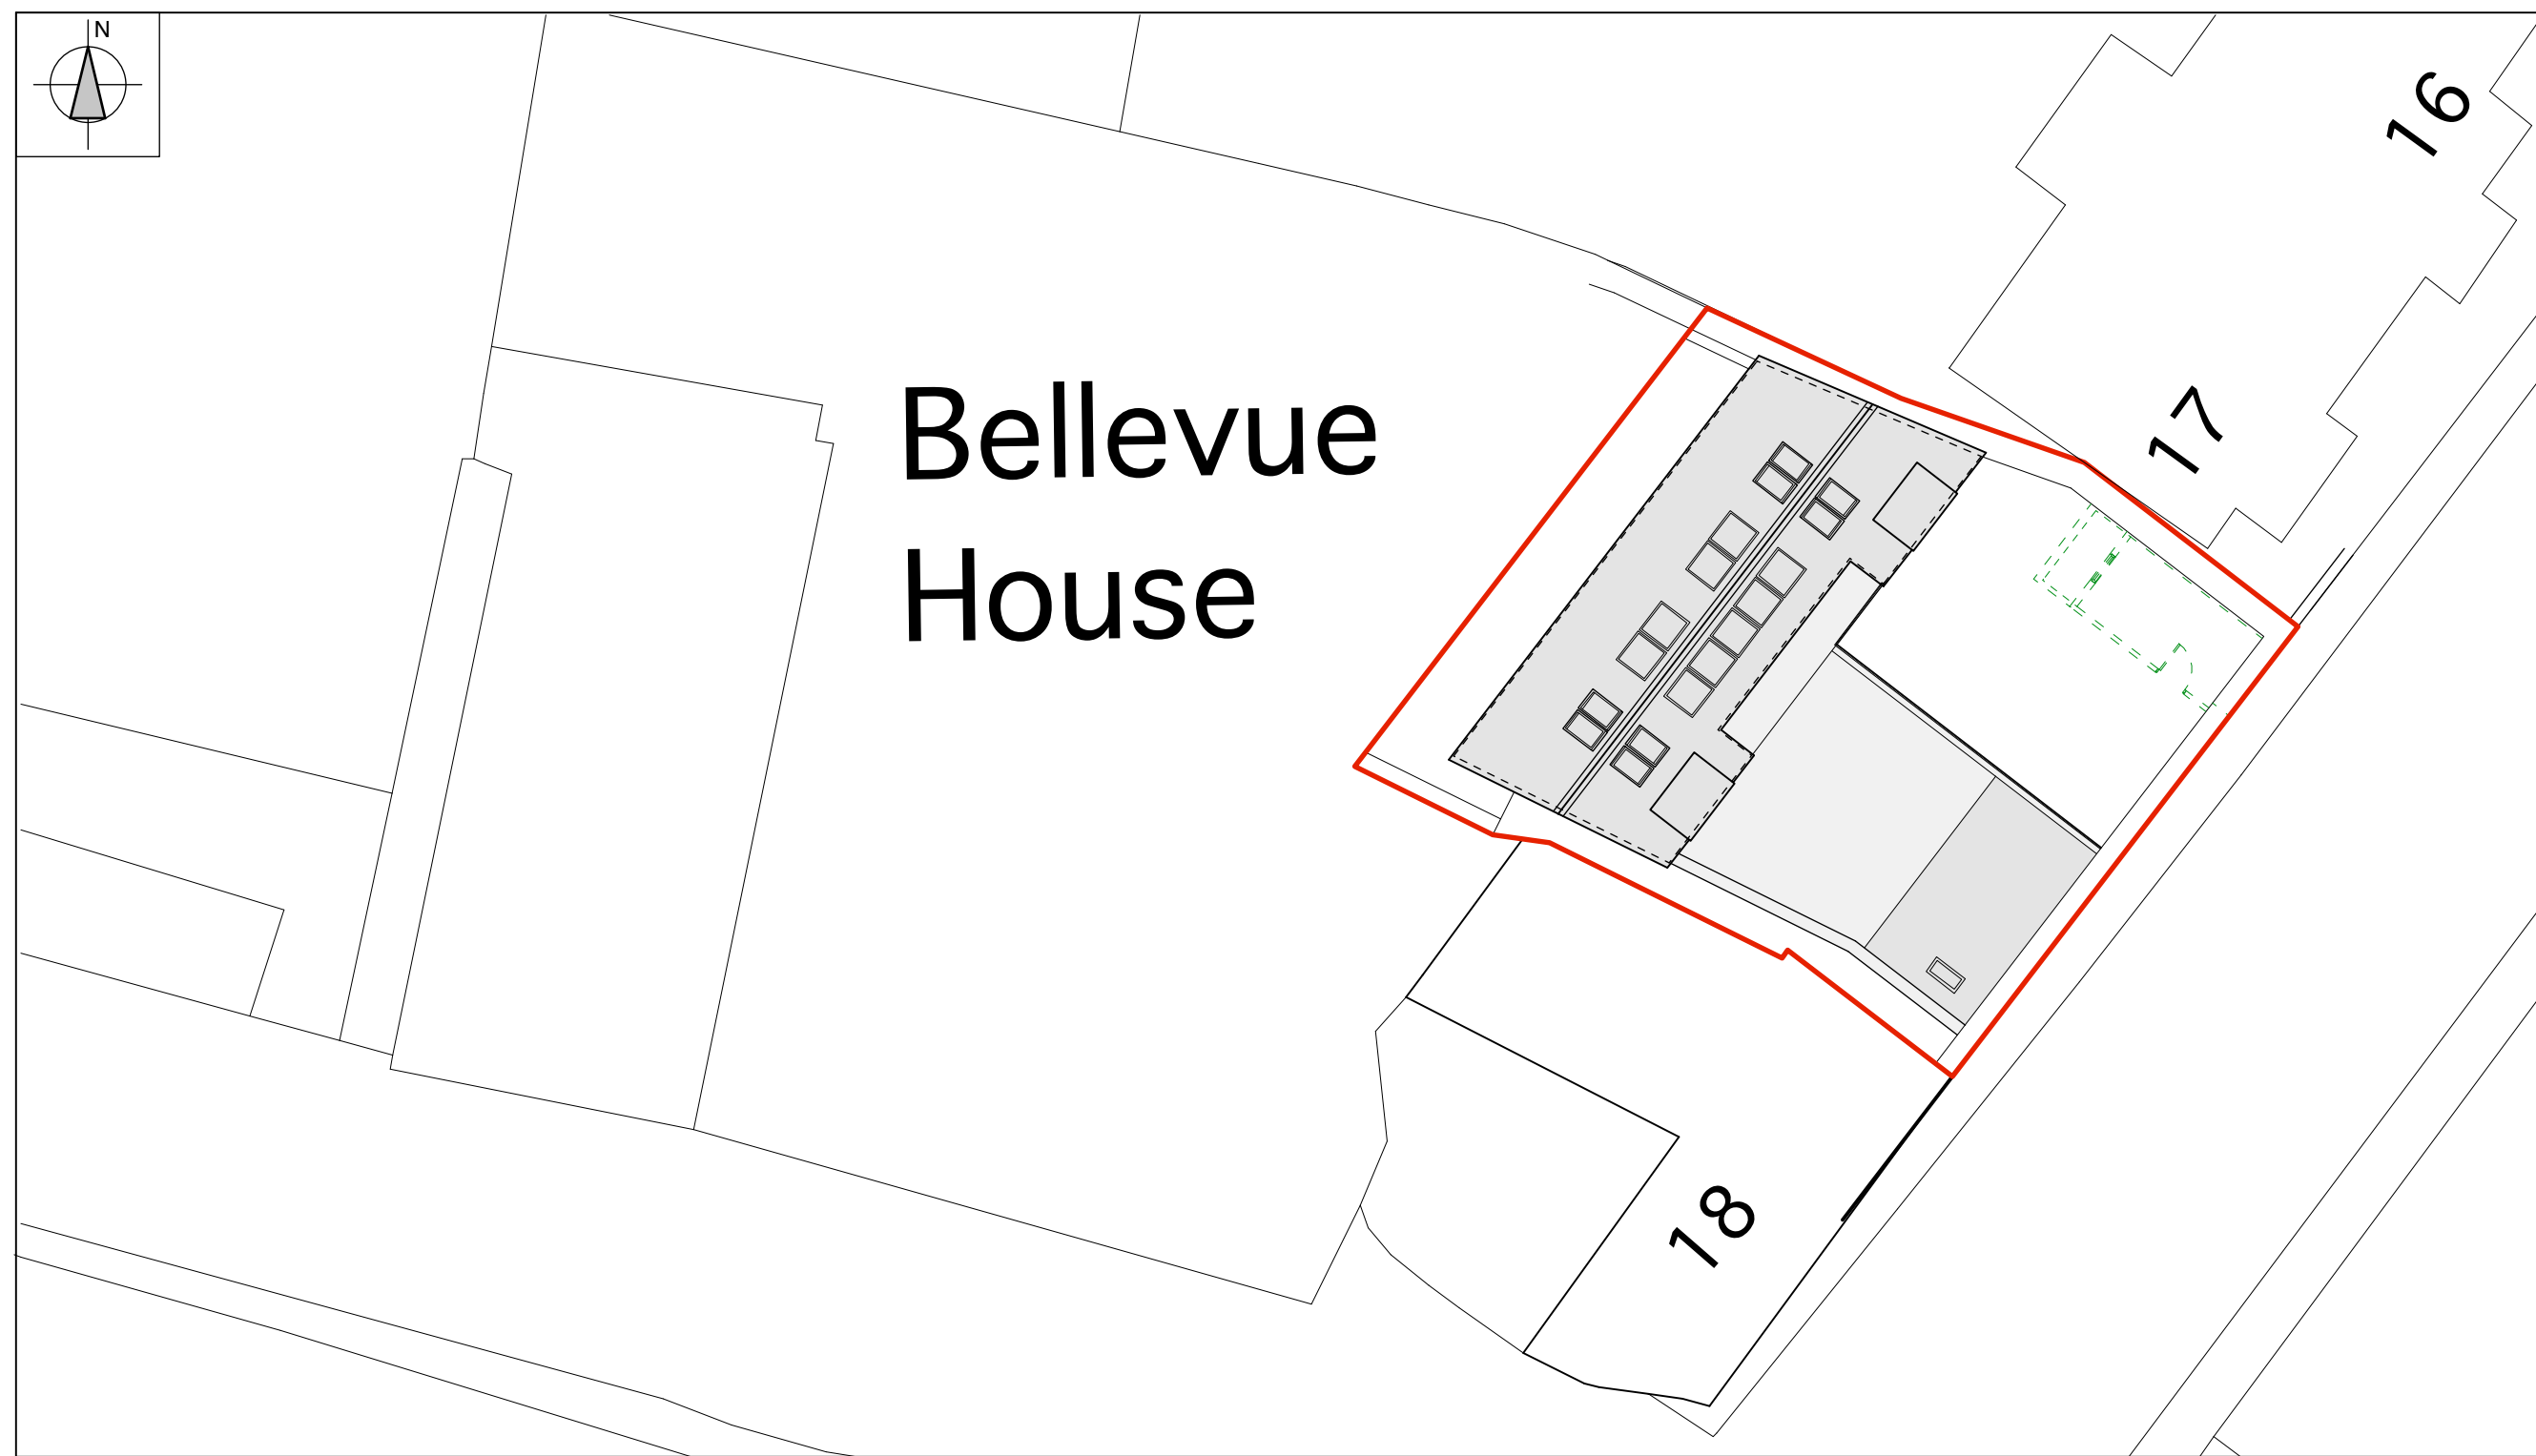

View of Existing Wall and Garage Entrance from Sandyhill Road



Proposed Block Plan 1:200



Existing East Elevation (Wall to be Altered) 1:100

No	Revisions	Date	Initials
C	Further Planning Amendments	11.03.24	RG
B	Solar Panel Arrangement Amended	04.02.24	RG
A	Planning Amendments Added	04.12.23	RG

**MANTELL RITCHIE**

Chartered Architects

27A High Street, BANFF,  
AB45 1AN  
Tel: 01261 812267  
Email: admin@mantellritchie.co.uk  
www.mantellritchie.com



Copyright of Mantell Ritchie, Chartered Architect.

project  
**Bellevue House,  
BANFF.**  
Proposed Development  
for  
**Mr & Mrs Howard**

content  
Sketch Proposals

scales  
1:100, 1:200

drawn by	size	date
MR	A1	23.04.22

ref	05C
<b>20039</b>	