


NORTH ELEVATION Scale 1 : 100

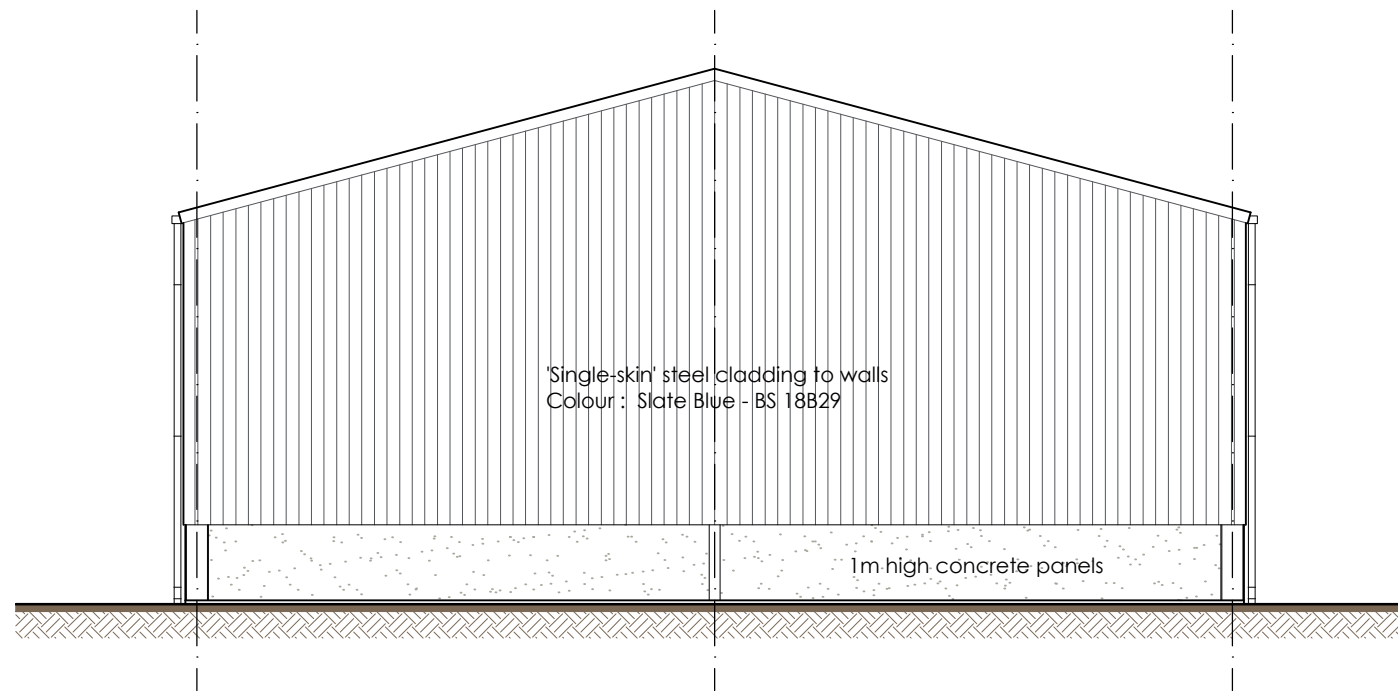

WEST ELEVATION Scale 1 : 100



1 : 100 Scale

Date	Rev.	Description

PROJECT TITLE : AGRICULTURAL BUILDING
 SAUCHENBUSH FARM, ECHT,
 ABERDEENSHIRE AB32 7AP
 CLIENT : DUNECHT ESTATES
 DRAWING TITLE : NORTH & WEST ELEVATIONS

PROJECT NO. : 24-02-02
 DRAWING NO. : 01-03
 REVISIONS : -
 SCALE : 1 : 100
 DATE : MARCH 2024

DO NOT SCALE FROM DRAWING - Always use written sizes
 Large scale details take preference over small scale.
 All dimensions to be checked on site. Any discrepancies in to be referred to this office for decision.

338 Building Design
 architectural solutions
 19 Davidson Crescent, Alford, AB33 8TP
 Telephone: 07891 200825
 email : 338buildingdesign@gmail.com

A3