




SOUTH ELEVATION Scale 1 : 100

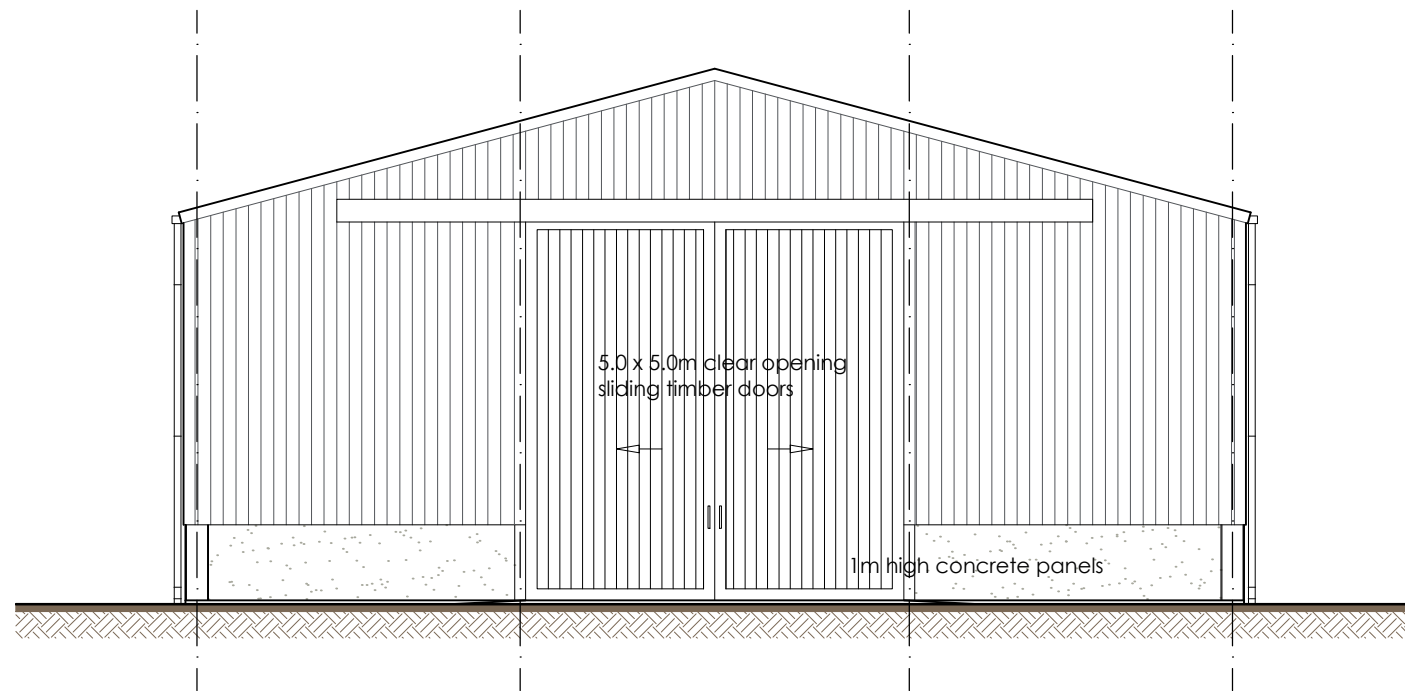

EAST ELEVATION Scale 1 : 100

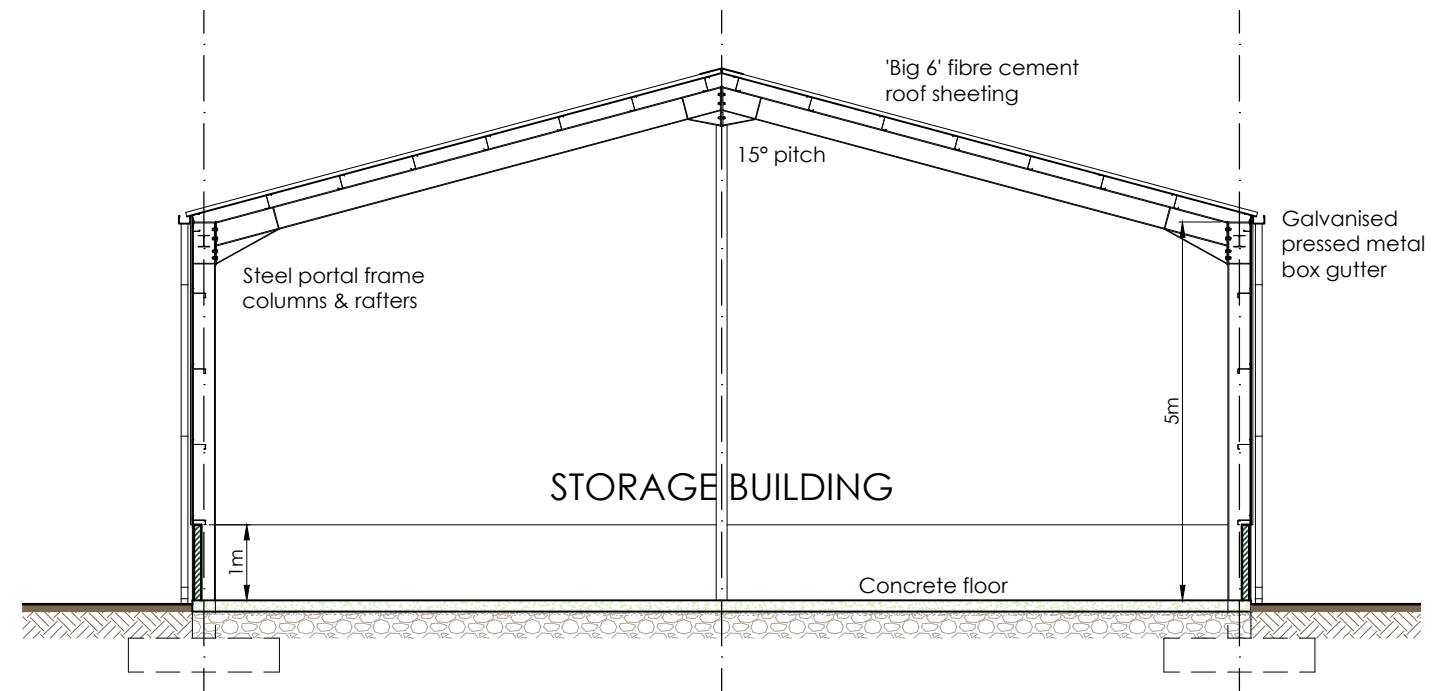

CROSS SECTION A-A Scale 1 : 100

 

1 : 100 Scale

Date	Rev.	Description

PROJECT TITLE : AGRICULTURAL BUILDING
 SAUCHENBUSH FARM, ECHT,
 ABERDEENSHIRE AB32 7AP
 CLIENT : DUNECHT ESTATES
 DRAWING TITLE : SOUTH & EAST ELEVATIONS & CROSS SECTION

PROJECT NO. : 24-02-02
 DRAWING NO. : 01-02
 REVISIONS : -
 SCALE : 1 : 100
 DATE : MARCH 2024

338 Building Design
 architectural solutions
 19 Davidson Crescent, Alford, AB33 8TP
 Telephone: 07891 200825
 email : 338buildingdesign@gmail.com

A3

DO NOT SCALE FROM DRAWING - Always use written sizes
 Large scale details take preference over small scale.
 All dimensions to be checked on site. Any discrepancies in to be referred to this office for decision.