




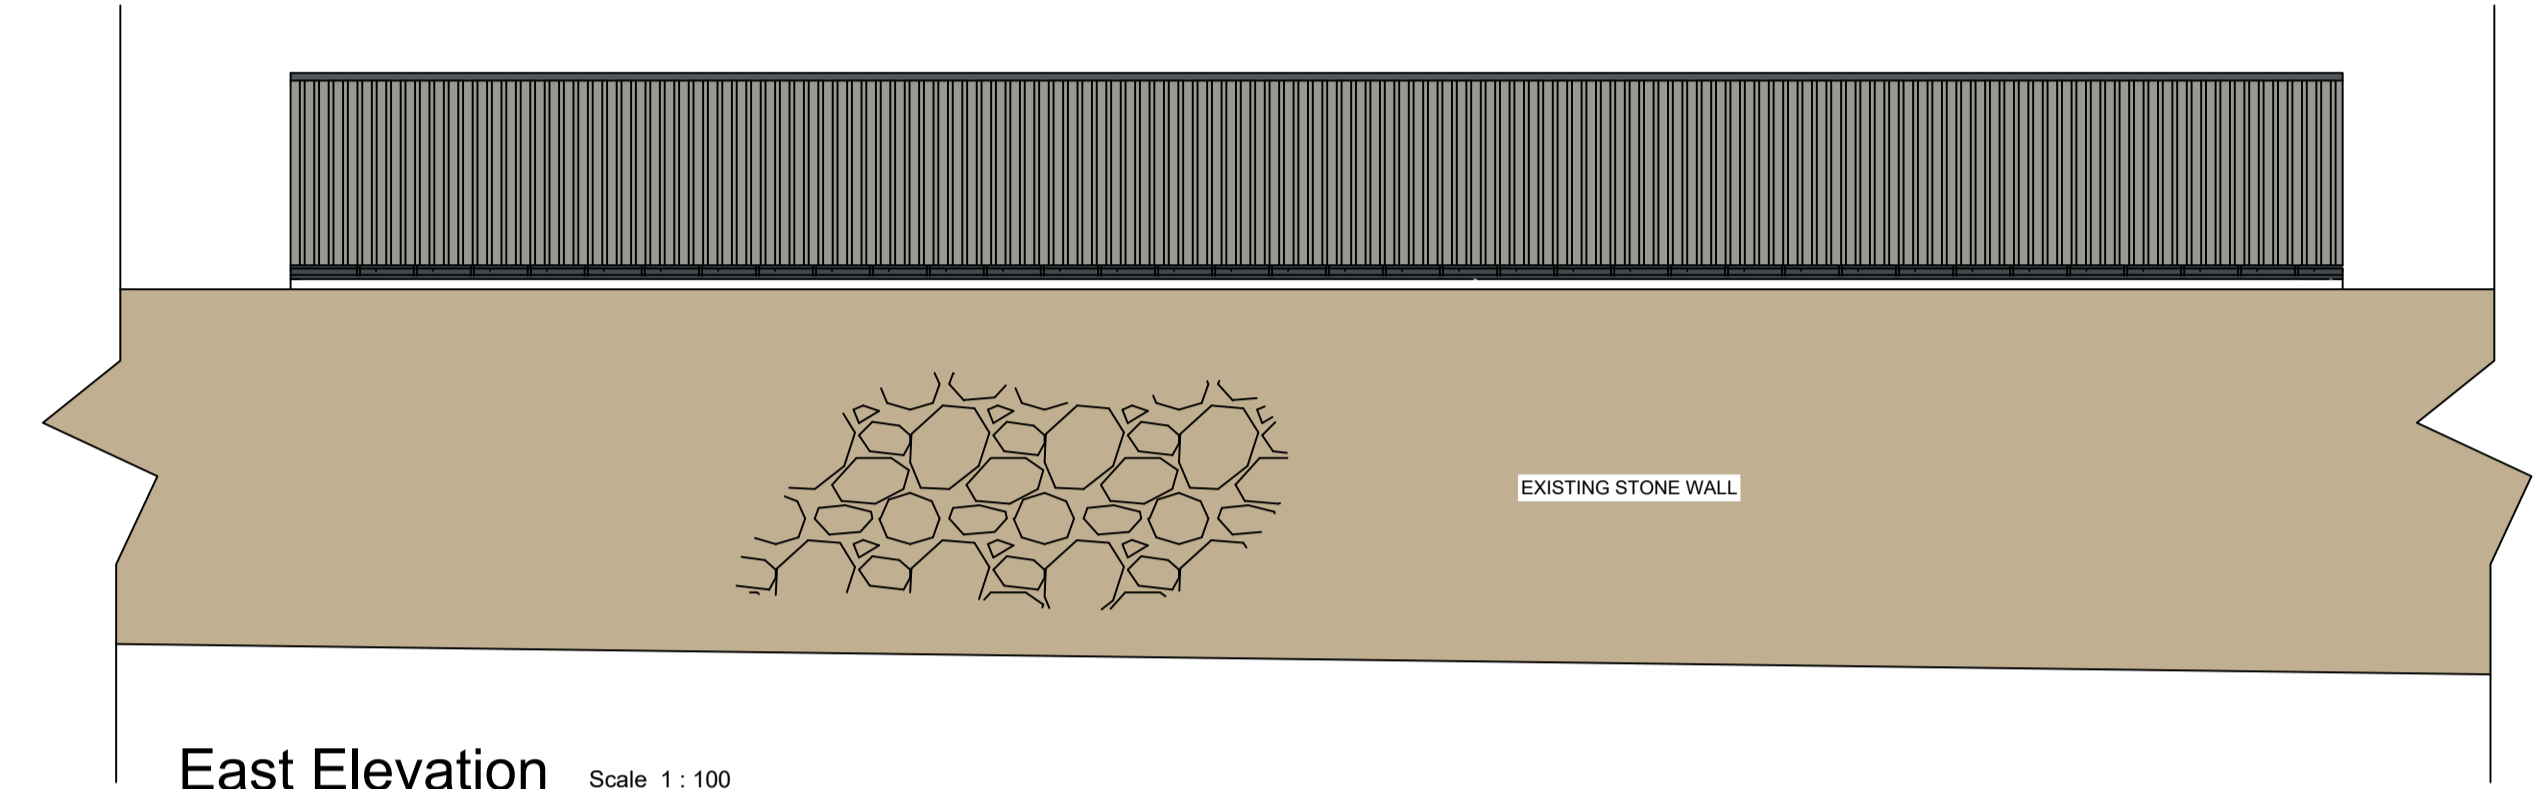


West Elevation Scale 1:100

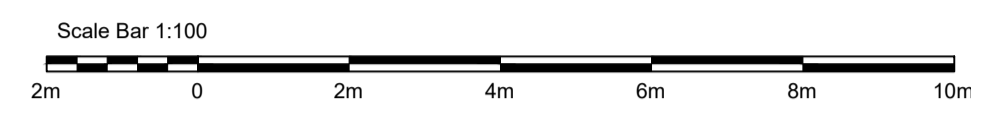


East Elevation Scale 1:100

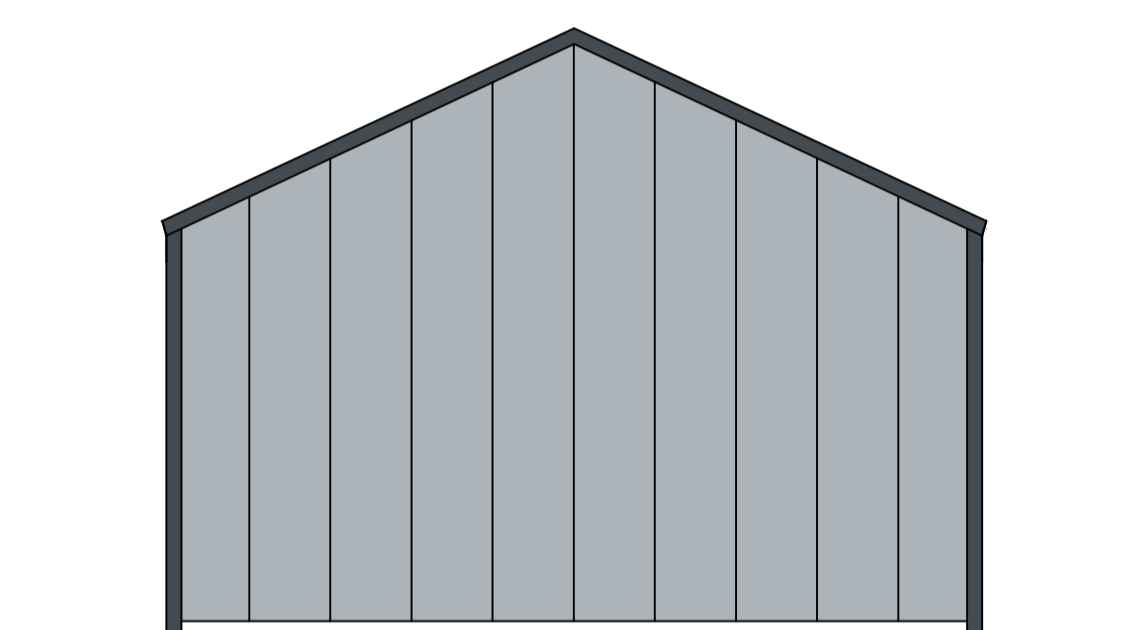

North Elevation Scale 1:100

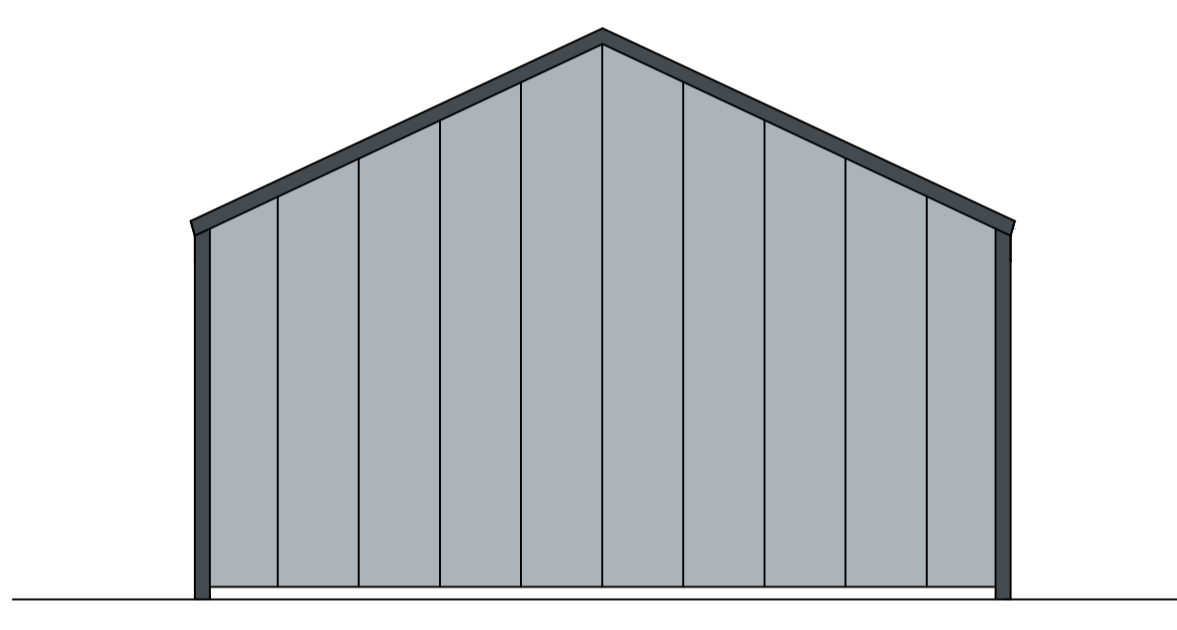


South Elevation Scale 1:100

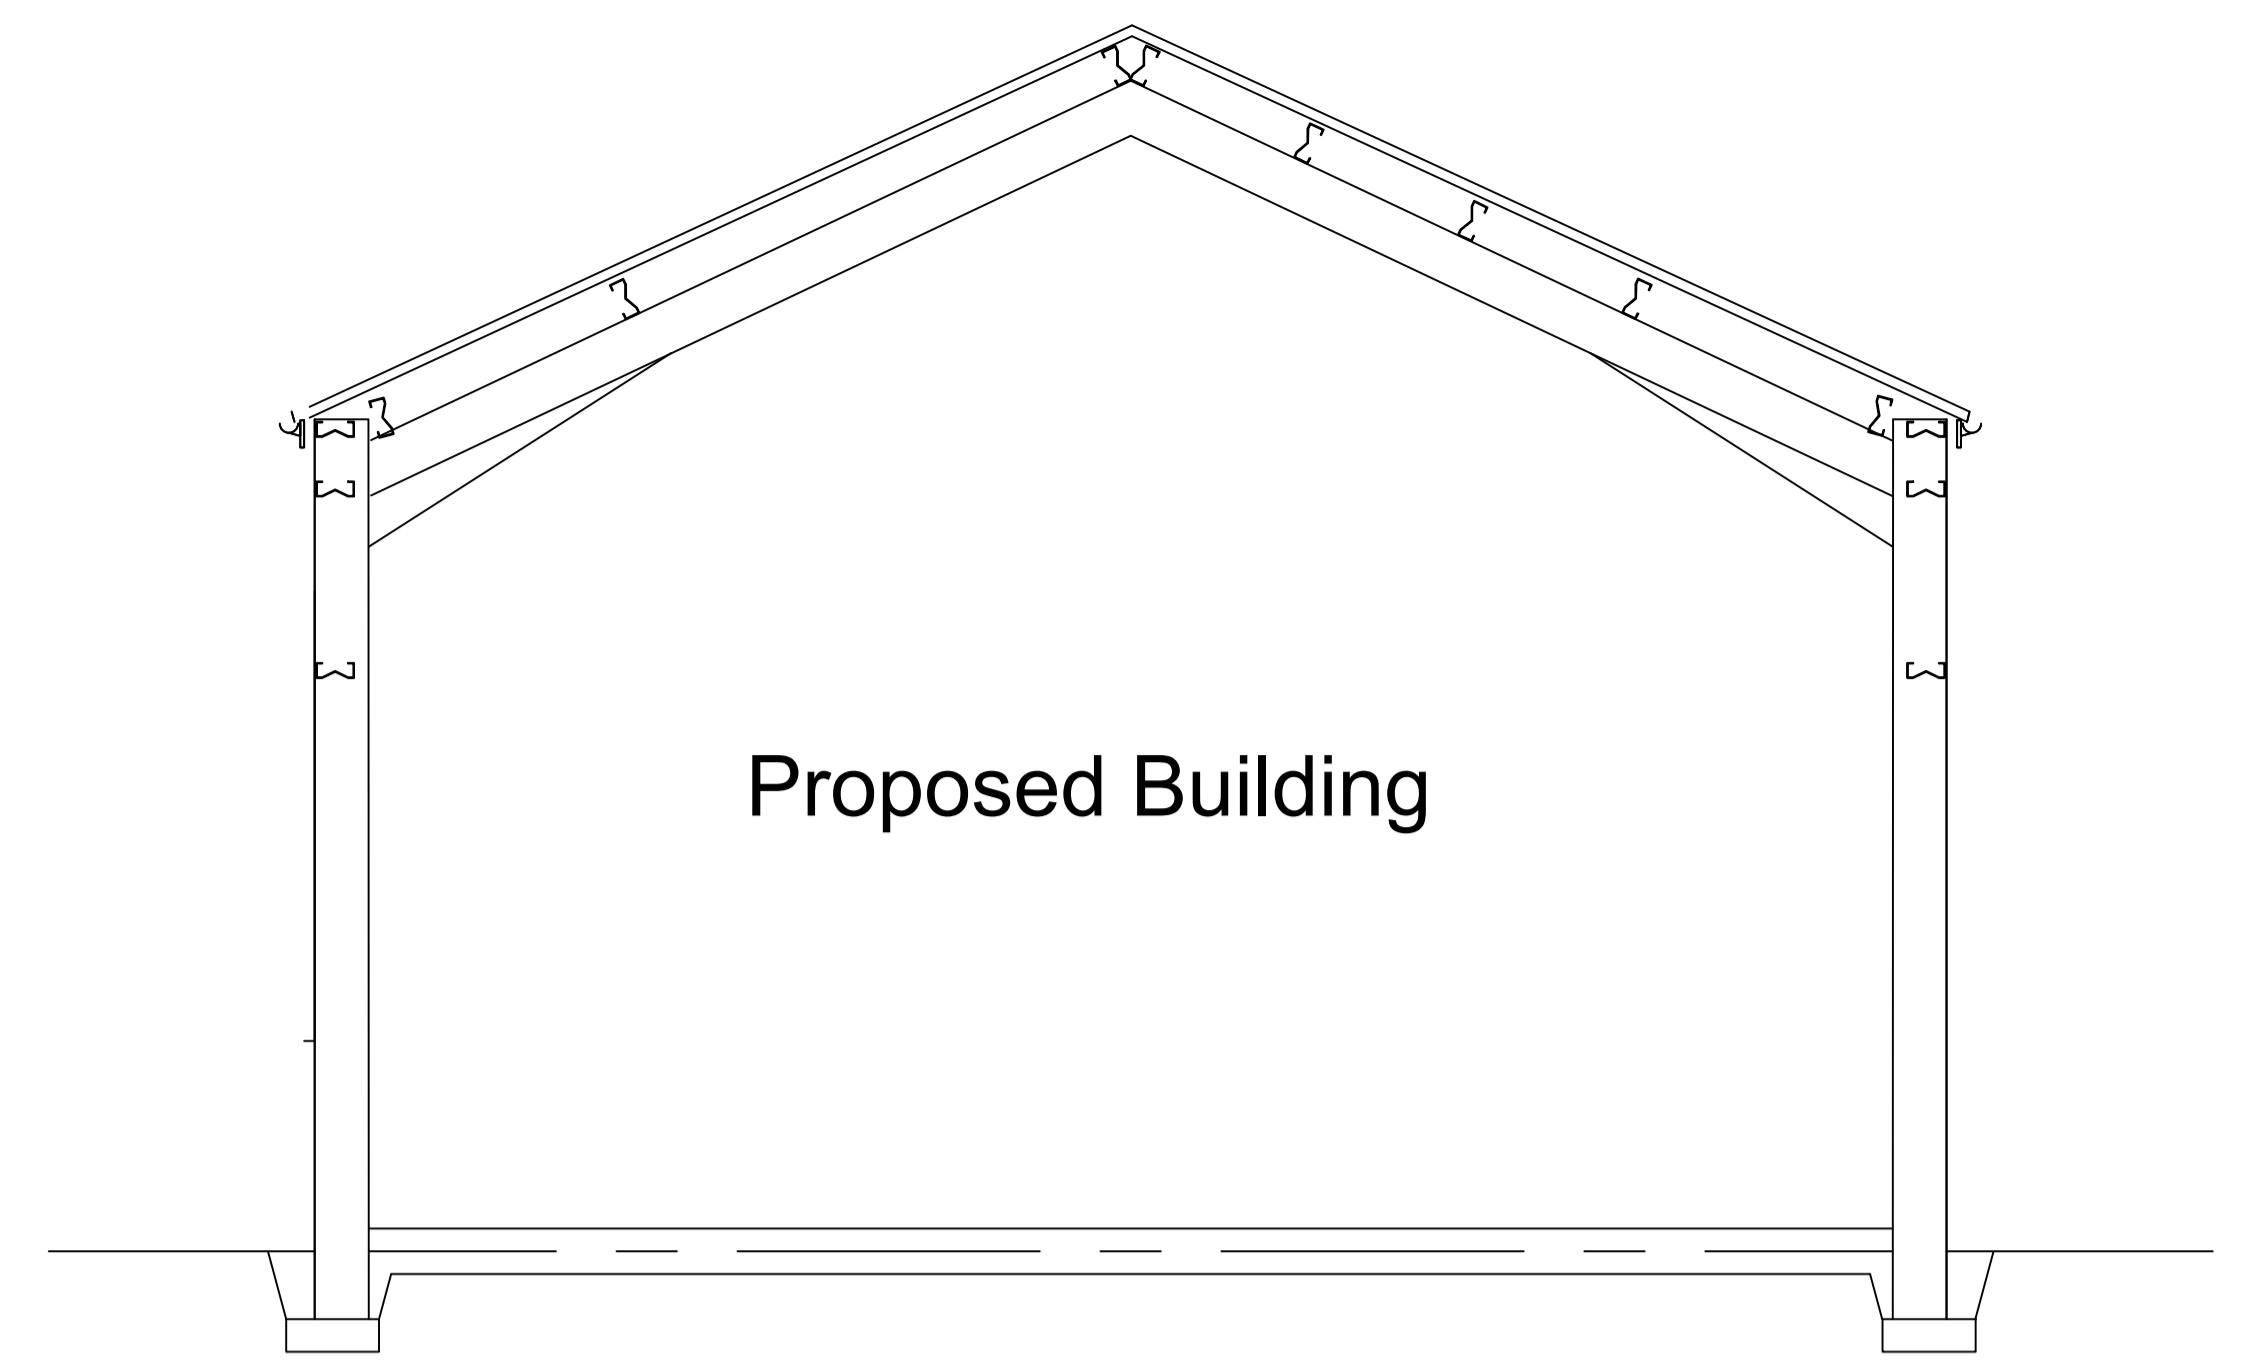


Cross Section Scale 1:50

Finishes		
<b>Fascias &amp; Soffits</b> Grey flat profile PPC aluminum cladding	<b>Walls</b> Dark / Light Grey Kingspan or equal and approved insulated PPC aluminum composite cladding panels laid vertically	
<b>Doors</b> PPC aluminum doors, colour to match cladding.	<b>Roof</b> Light Grey Kingspan or equal and approved trapezoidal insulating PPC aluminum composite roof panels.	
<b>Rainwater Goods</b> PPC aluminum - colour to match cladding		

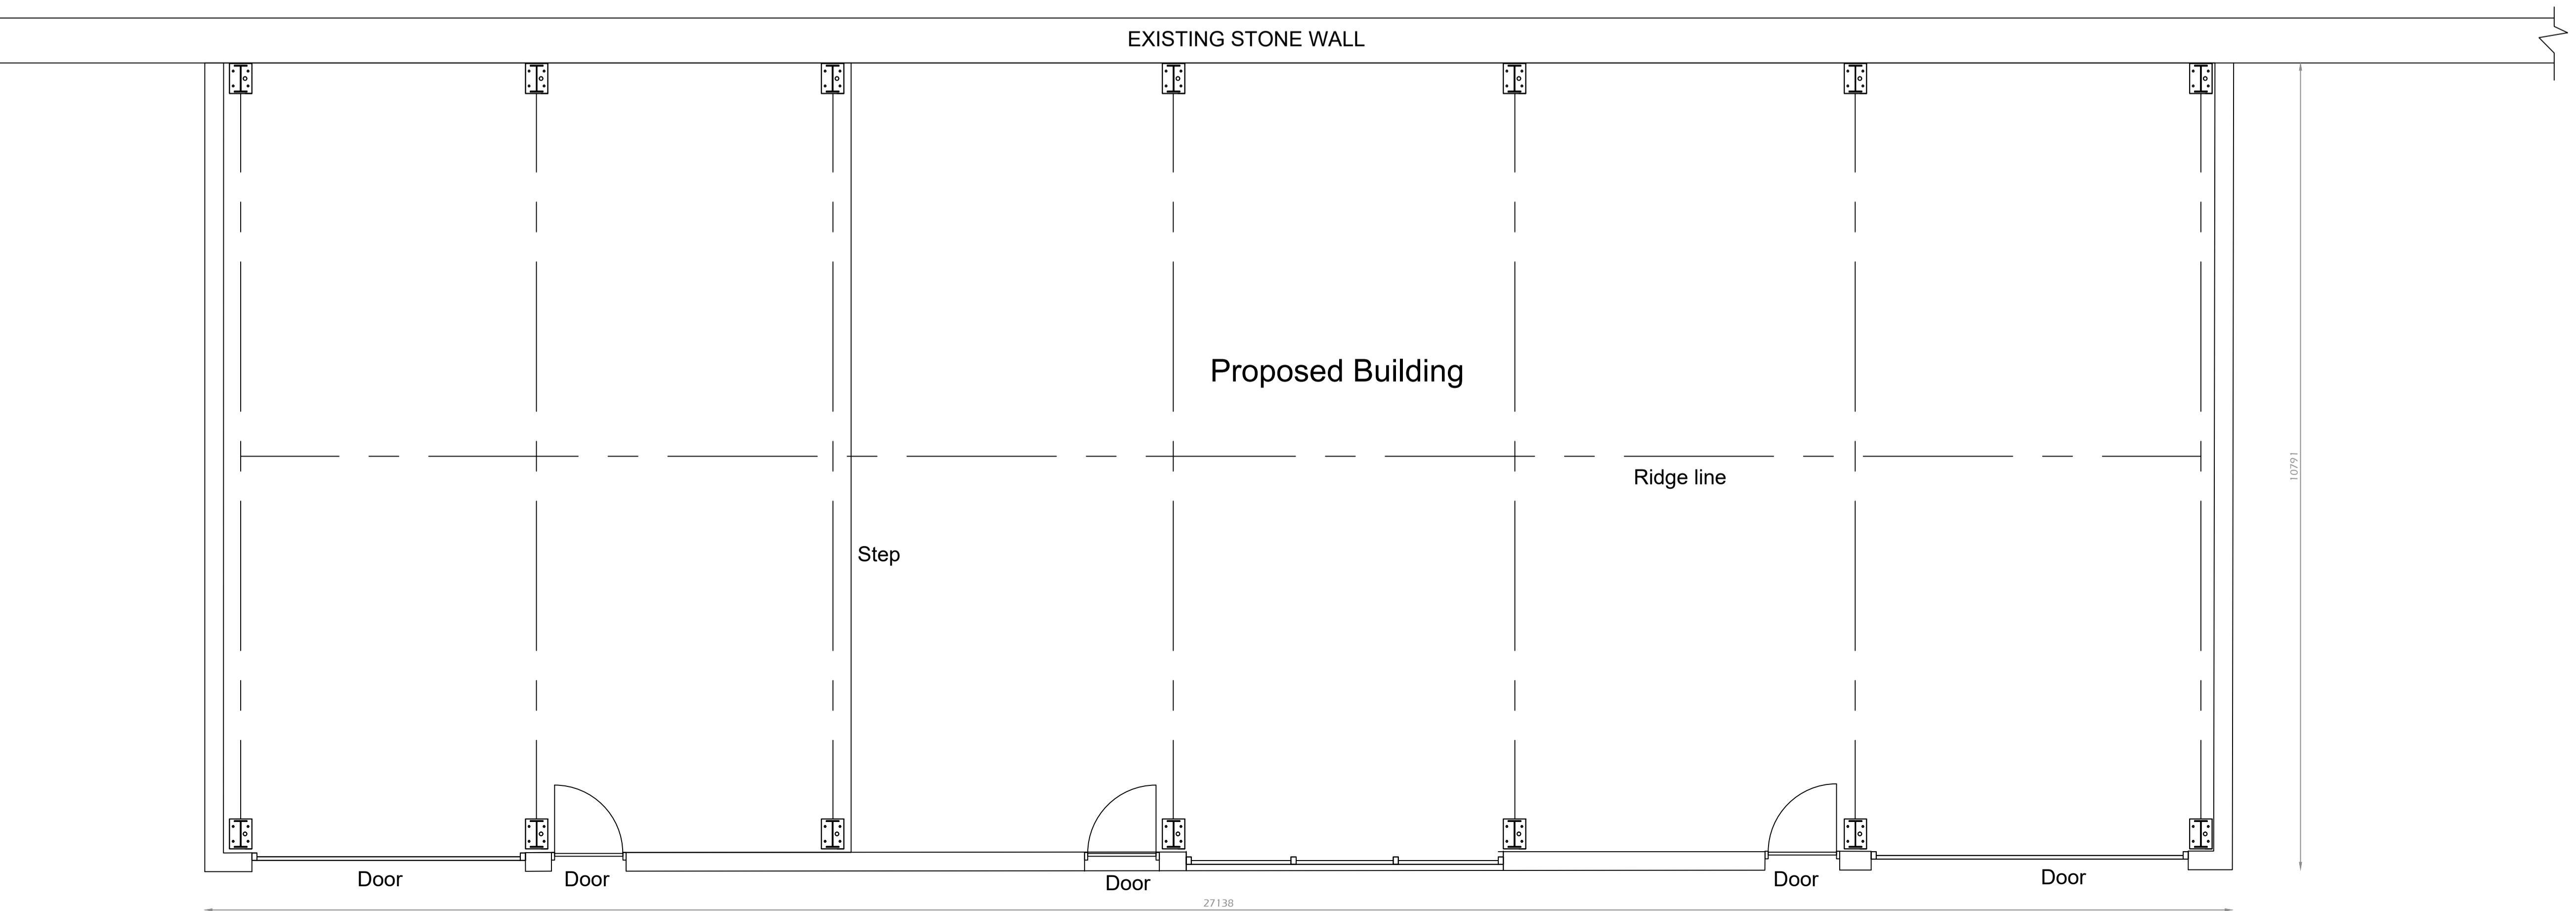

Ground Floor Layout Scale 1:50

 

REV.	DESCRIPTION:	BY:	DATE:

**ecotech** Ecotech Architecture  
 Office 26  
 Fraserburgh Business Centre  
 South Harbour Road  
 Fraserburgh  
 AB43 9TN  
 liam@ecotecharchitecture.co.uk

CLIENT:  
Colaren Homes

SITE:  
Albert Street  
Fraserburgh

TITLE:  
Proposed Building - Floorplan, Elevations  
Section

SCALE AT A1:	DATE:	DRAWN:
1:50, 1:100	23/03/2024	LR
PROJECT NO:	DRAWING NO:	REVISION:
AS	P02	2