




Site Plan :

 


Cross Section A-A : Scale 1 : 250

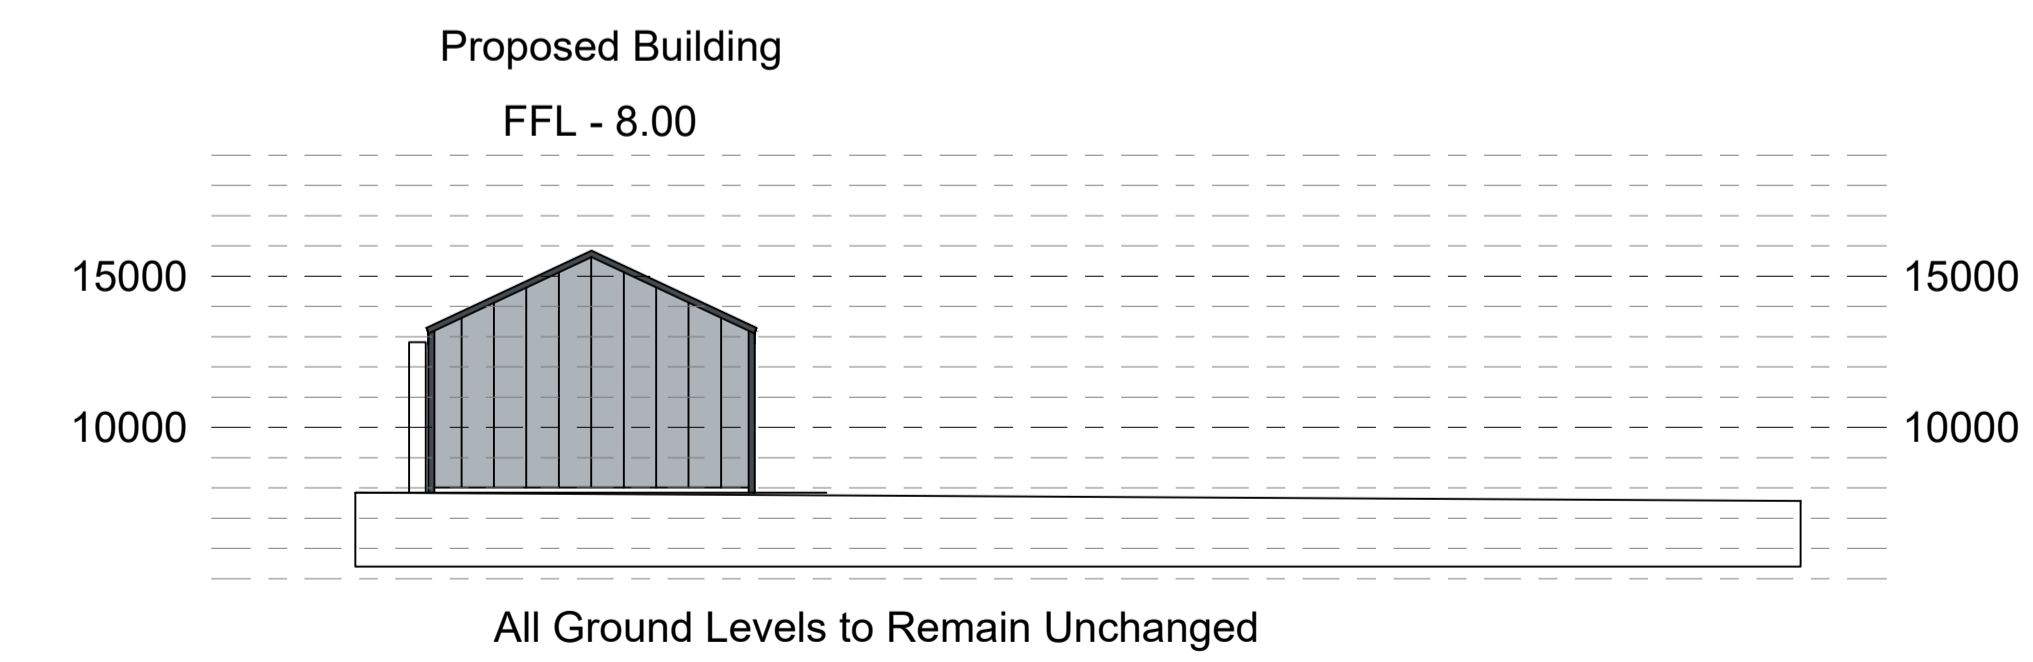

Cross Section B-B : Scale 1 : 250

 

Block Plan : Scale 1 : 250

 

REV:	DESCRIPTION:	BY:	DATE:
 Ecotech Architecture Office 26 Fraserburgh Business Centre South Harbour Road Fraserburgh AB43 9TN liam@ecotecharchitecture.co.uk			

CLIENT:	Colaren Homes
---------	---------------

SITE:	Albert Street Fraserburgh
-------	------------------------------

TITLE:	Block Plan & Site Plan
--------	------------------------

SCALE AT A1:	DATE:	DRAWN:
1:250, 1:1000	26/03/2024	LR
PROJECT NO:	DRAWING NO:	REVISION:
AS	P01	1