
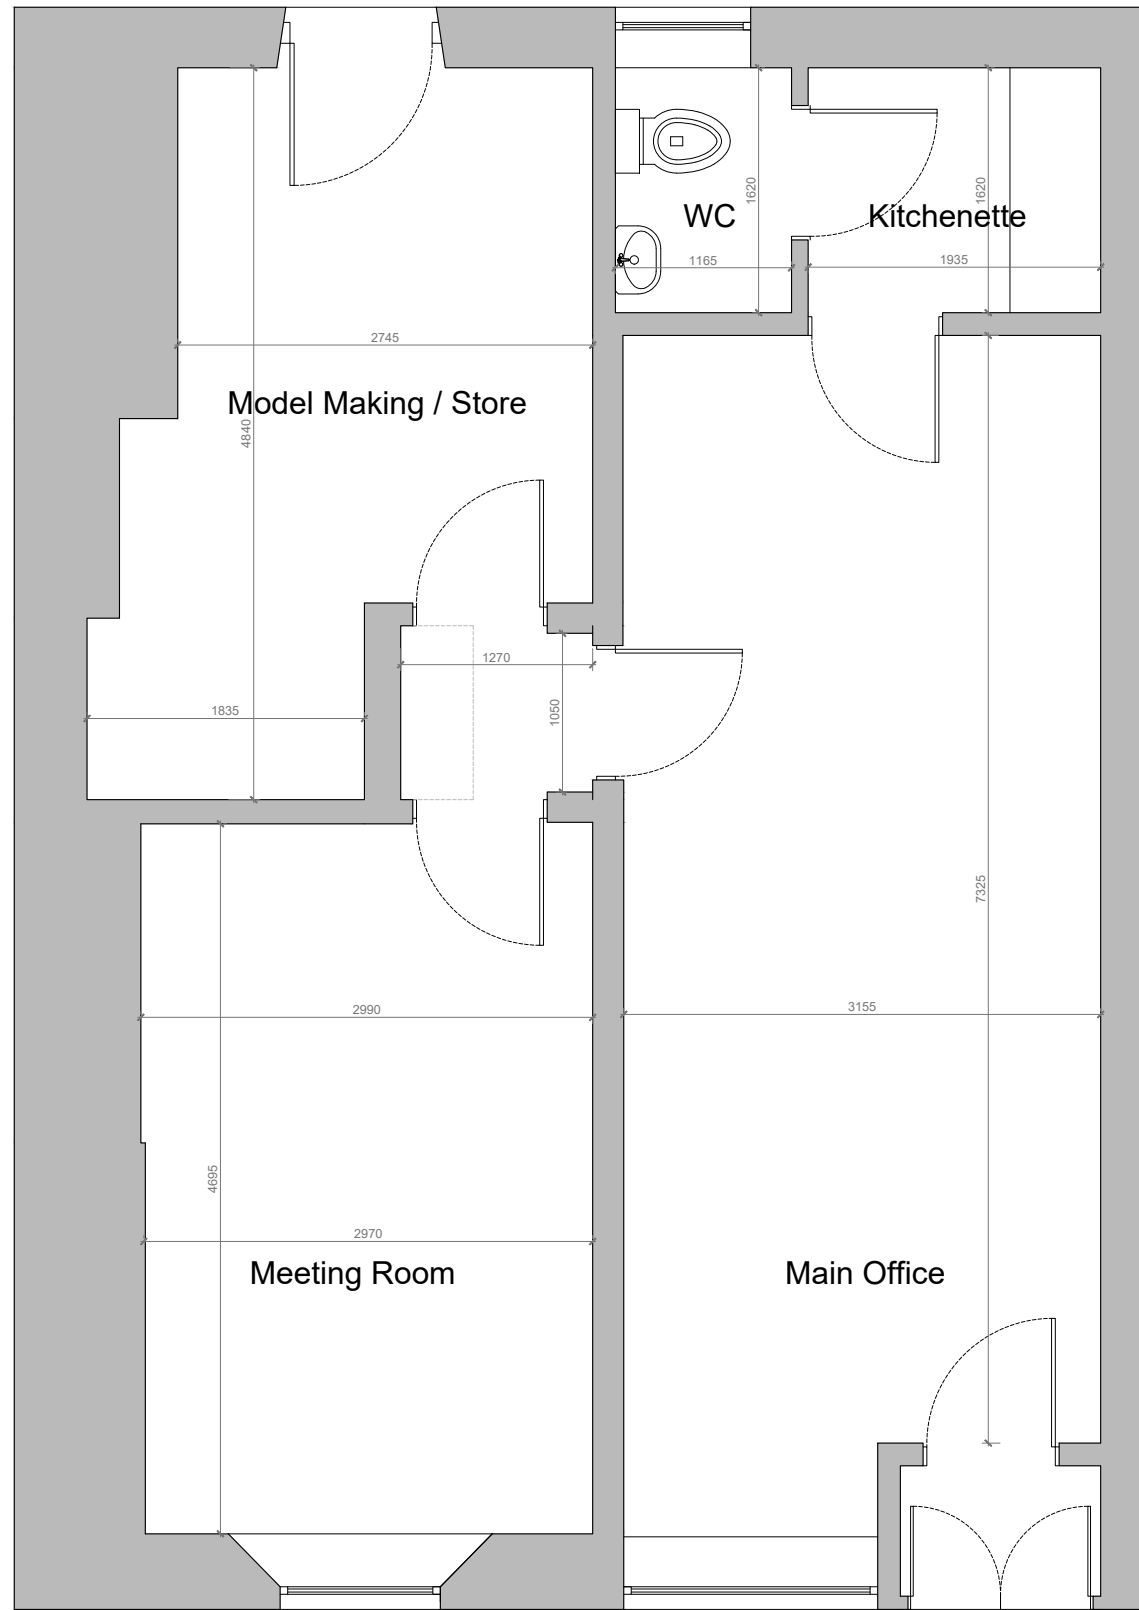


The use of this data by the recipient acts as an agreement of the following statements. Do not use this data if you do not agree with any of the following statements:-

Only scale for Planning purposes. Use figured dimensions in all cases. Check all dimensions on site. Report any discrepancies in writing to the author of this drawing before proceeding.

 

No alterations to internal spaces proposed

Proposed Ground Floor Plan



Projecting lettering in white

Signage board to be painted dark grey

Lettering to be painted in dark grey on existing white board. (Grey colour to match boarding above.)

Door to be painted in dark grey

Proposed Elevation

Amendment

Status  
**PLANNING**

Project  
**68 Bridge Street**  
 Dollar

Drawing  
 Proposed Floor Plan and Elevation

| Drawing No. | Originator  | Level    | Type   | Role     | Number |
|-------------|-------------|----------|--------|----------|--------|
| Project ID  | -           | -        | -      | -        | PL_003 |
| Project     | Scale at A3 | Drawn By | Status | Revision |        |
| 095         | 1:50        | JL       |        |          |        |