


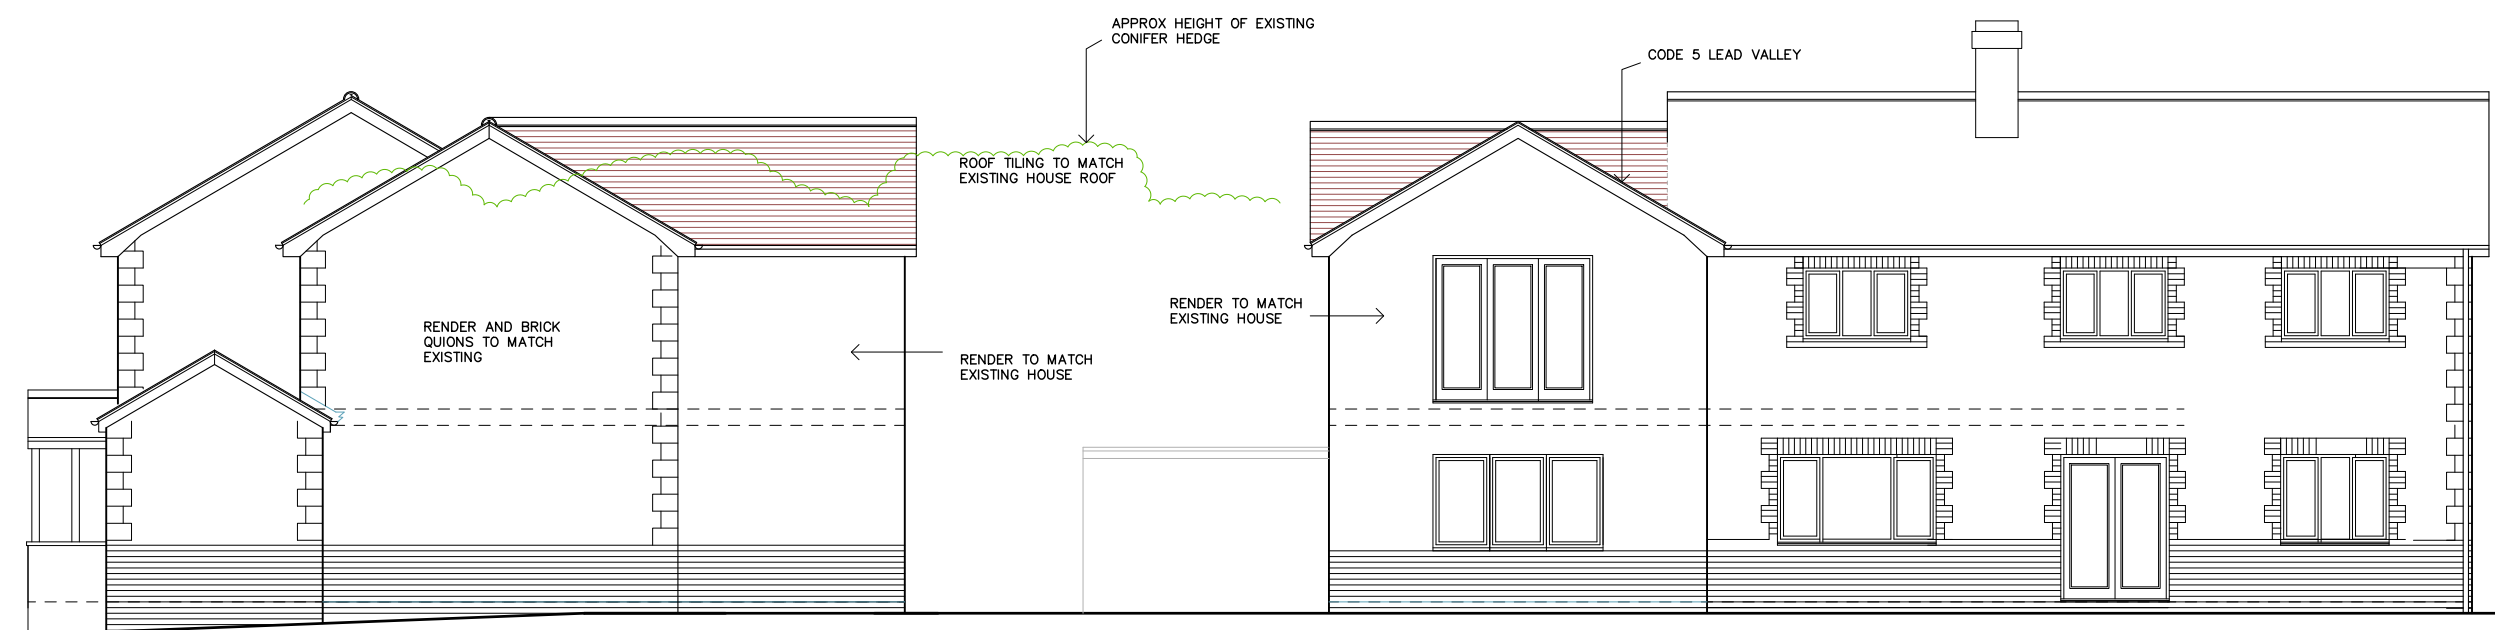

SIDE ELEVATION FACING DRIVEWAY


FRONT ELEVATION

STAINED TIMBER DOORS AND WINDOWS



SIDE ELEVATION FACING SOUTH

REAR ELEVATION

 

REV C CLADDING CHANGED TO RENDER JUNE 2019

RICHARD BONSHOR RIBA		
3 CHURCH CLOSE, BUCKLESHAM, IPSWICH. IP10 0DU. 01473 659915		
PROJECT: GREENACRES, CROSS ST, SALTHOUSE. NR25 7XH		
DRAWING PROPOSED ELEVATIONS		
SCALE 1:50	DRAWING No . 1818-05	rev C