


Note - extension doors and windows window material revised from timber to UPVC



FRENCH DOORS AND SIDE LIGHTS

SIDE ELEVATION FACING DRIVEWAY

FRONT ELEVATION

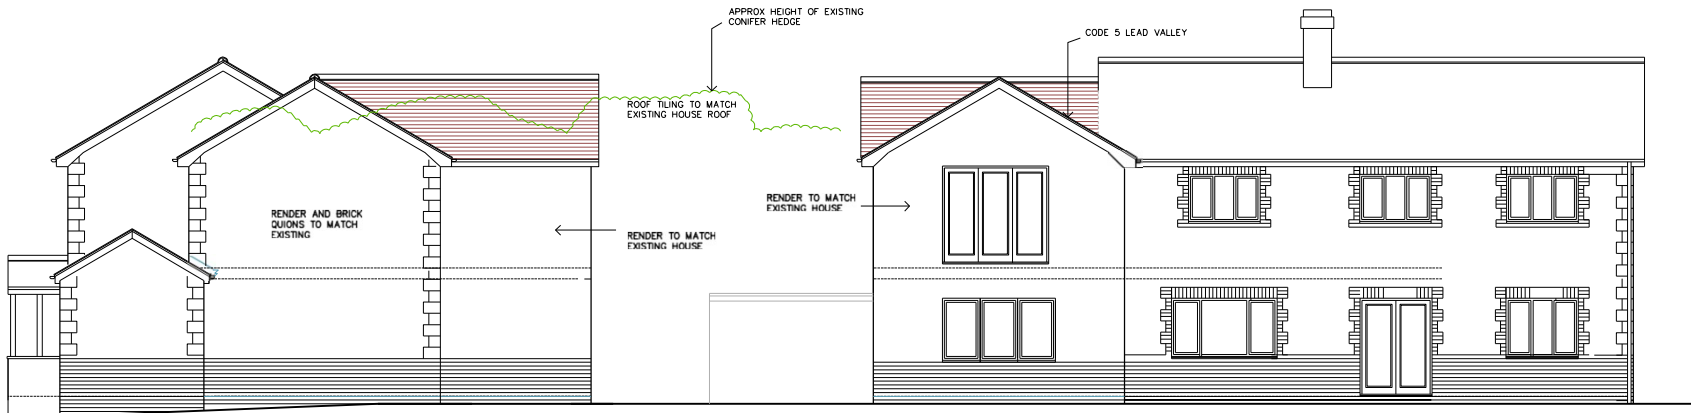

REAR ELEVATION

SIDE ELEVATION FACING SOUTH

REV C CLADDING CHANGED TO RENDER JUNE 2015

RICHARD BONSHOR RIBA	
3 CHURCH CLOSE, BUCKLESHAM, IPSWICH, IP10 0DU. 01473 659915	
PROJECT: GREENACRES, CROSS ST, SALTHOUSE. NR25 7XH	
DRAWING PROPOSED ELEVATIONS revised	
SCALE 1:50	DRAWING No . 1818-05 rev C



SCALE 1:100 at A3 plot scale in metres