


PROPOSED GROUND FLOOR PLAN 1:100

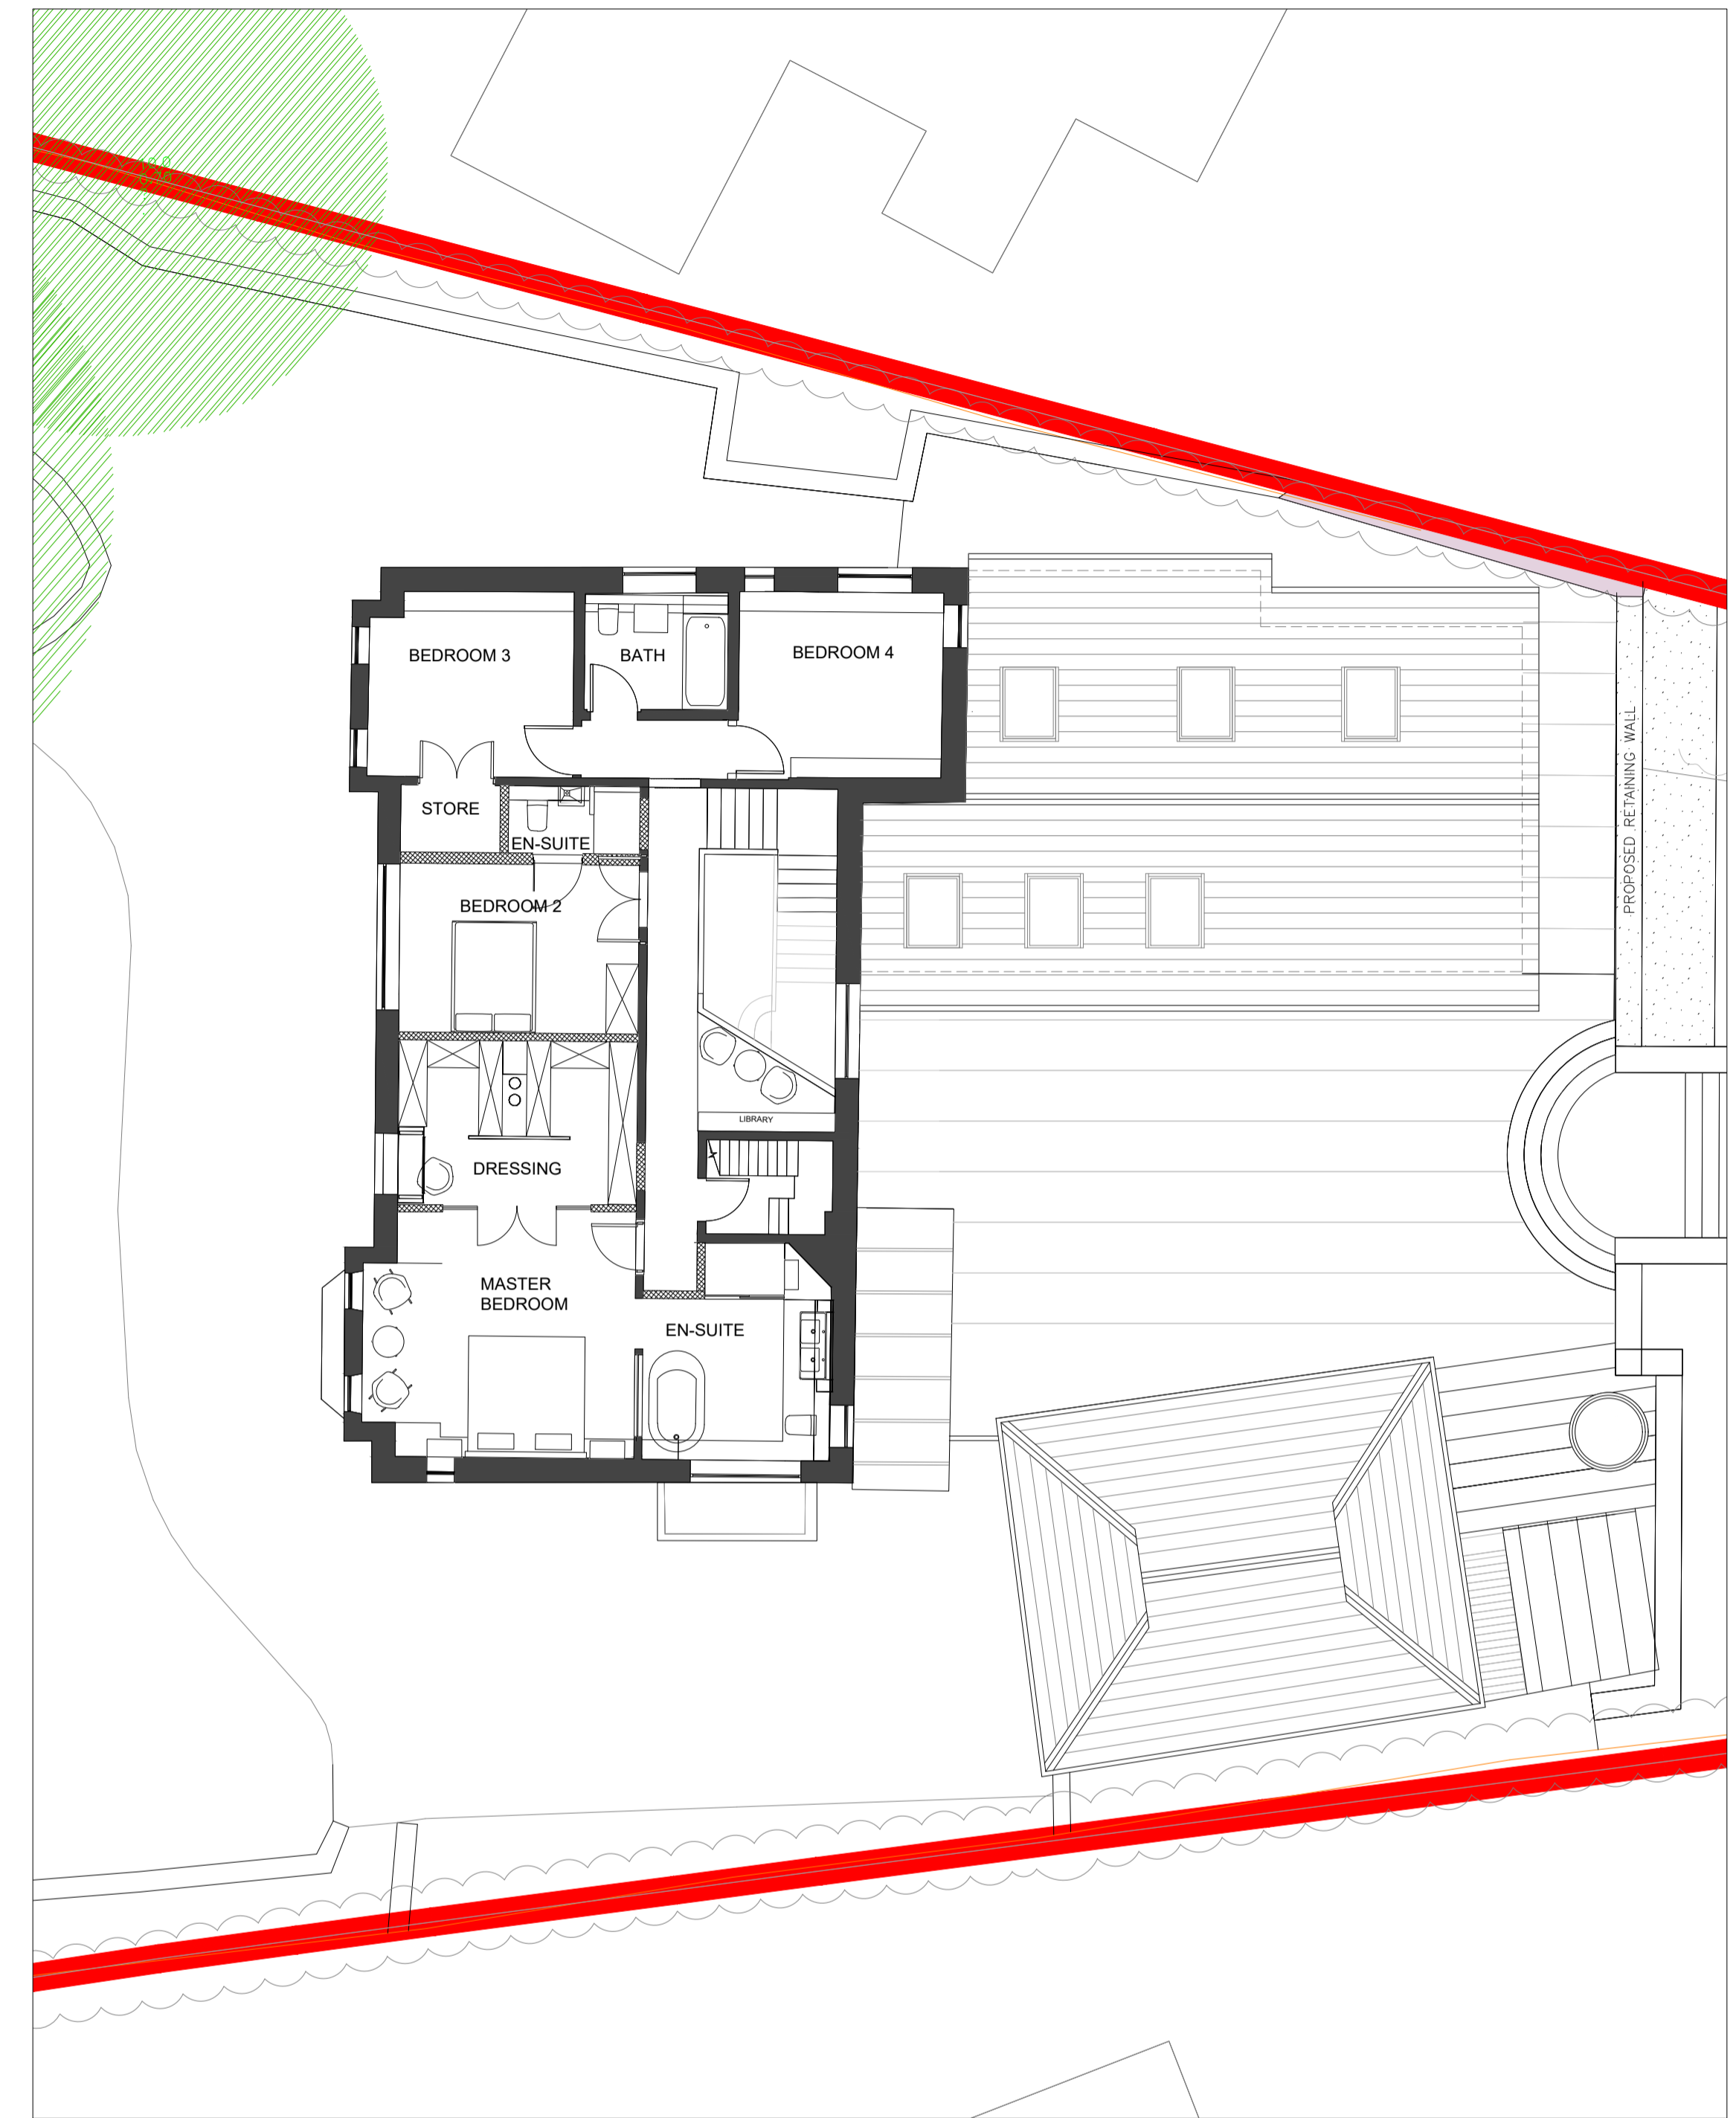

PROPOSED FIRST FLOOR PLAN 1:100

**A1 SIZE**  
**106**  
**387/23**

This drawing is the property of Arka design studio ltd. Copyright is reserved by them and the drawing is issued on the condition that it is not copied, reproduced, resented or disclosed to any unauthorised person either wholly or in part without the written consent of Arka design studio ltd.

Drawn | Checked

Purpose of issue

PLANNING

**ARKA**

Arka Design Studio Ltd  
Registered in Scotland No. SC256248  
W: www.arka.co.uk  
E: info@arka.co.uk

Client

MR & MRS MCGOWAN

Project  
2 ELPHINSTONE ROAD,  
WHITECRAIGS  
G46 6TE

Drawing Title  
PROPOSED FLOOR PLANS

Date	Drawn	Checked	Scale
FEB 24	CS	CS	A3

Drawing Number  
387 - 106