




EXISTING GROUND FLOOR PLAN 1:100

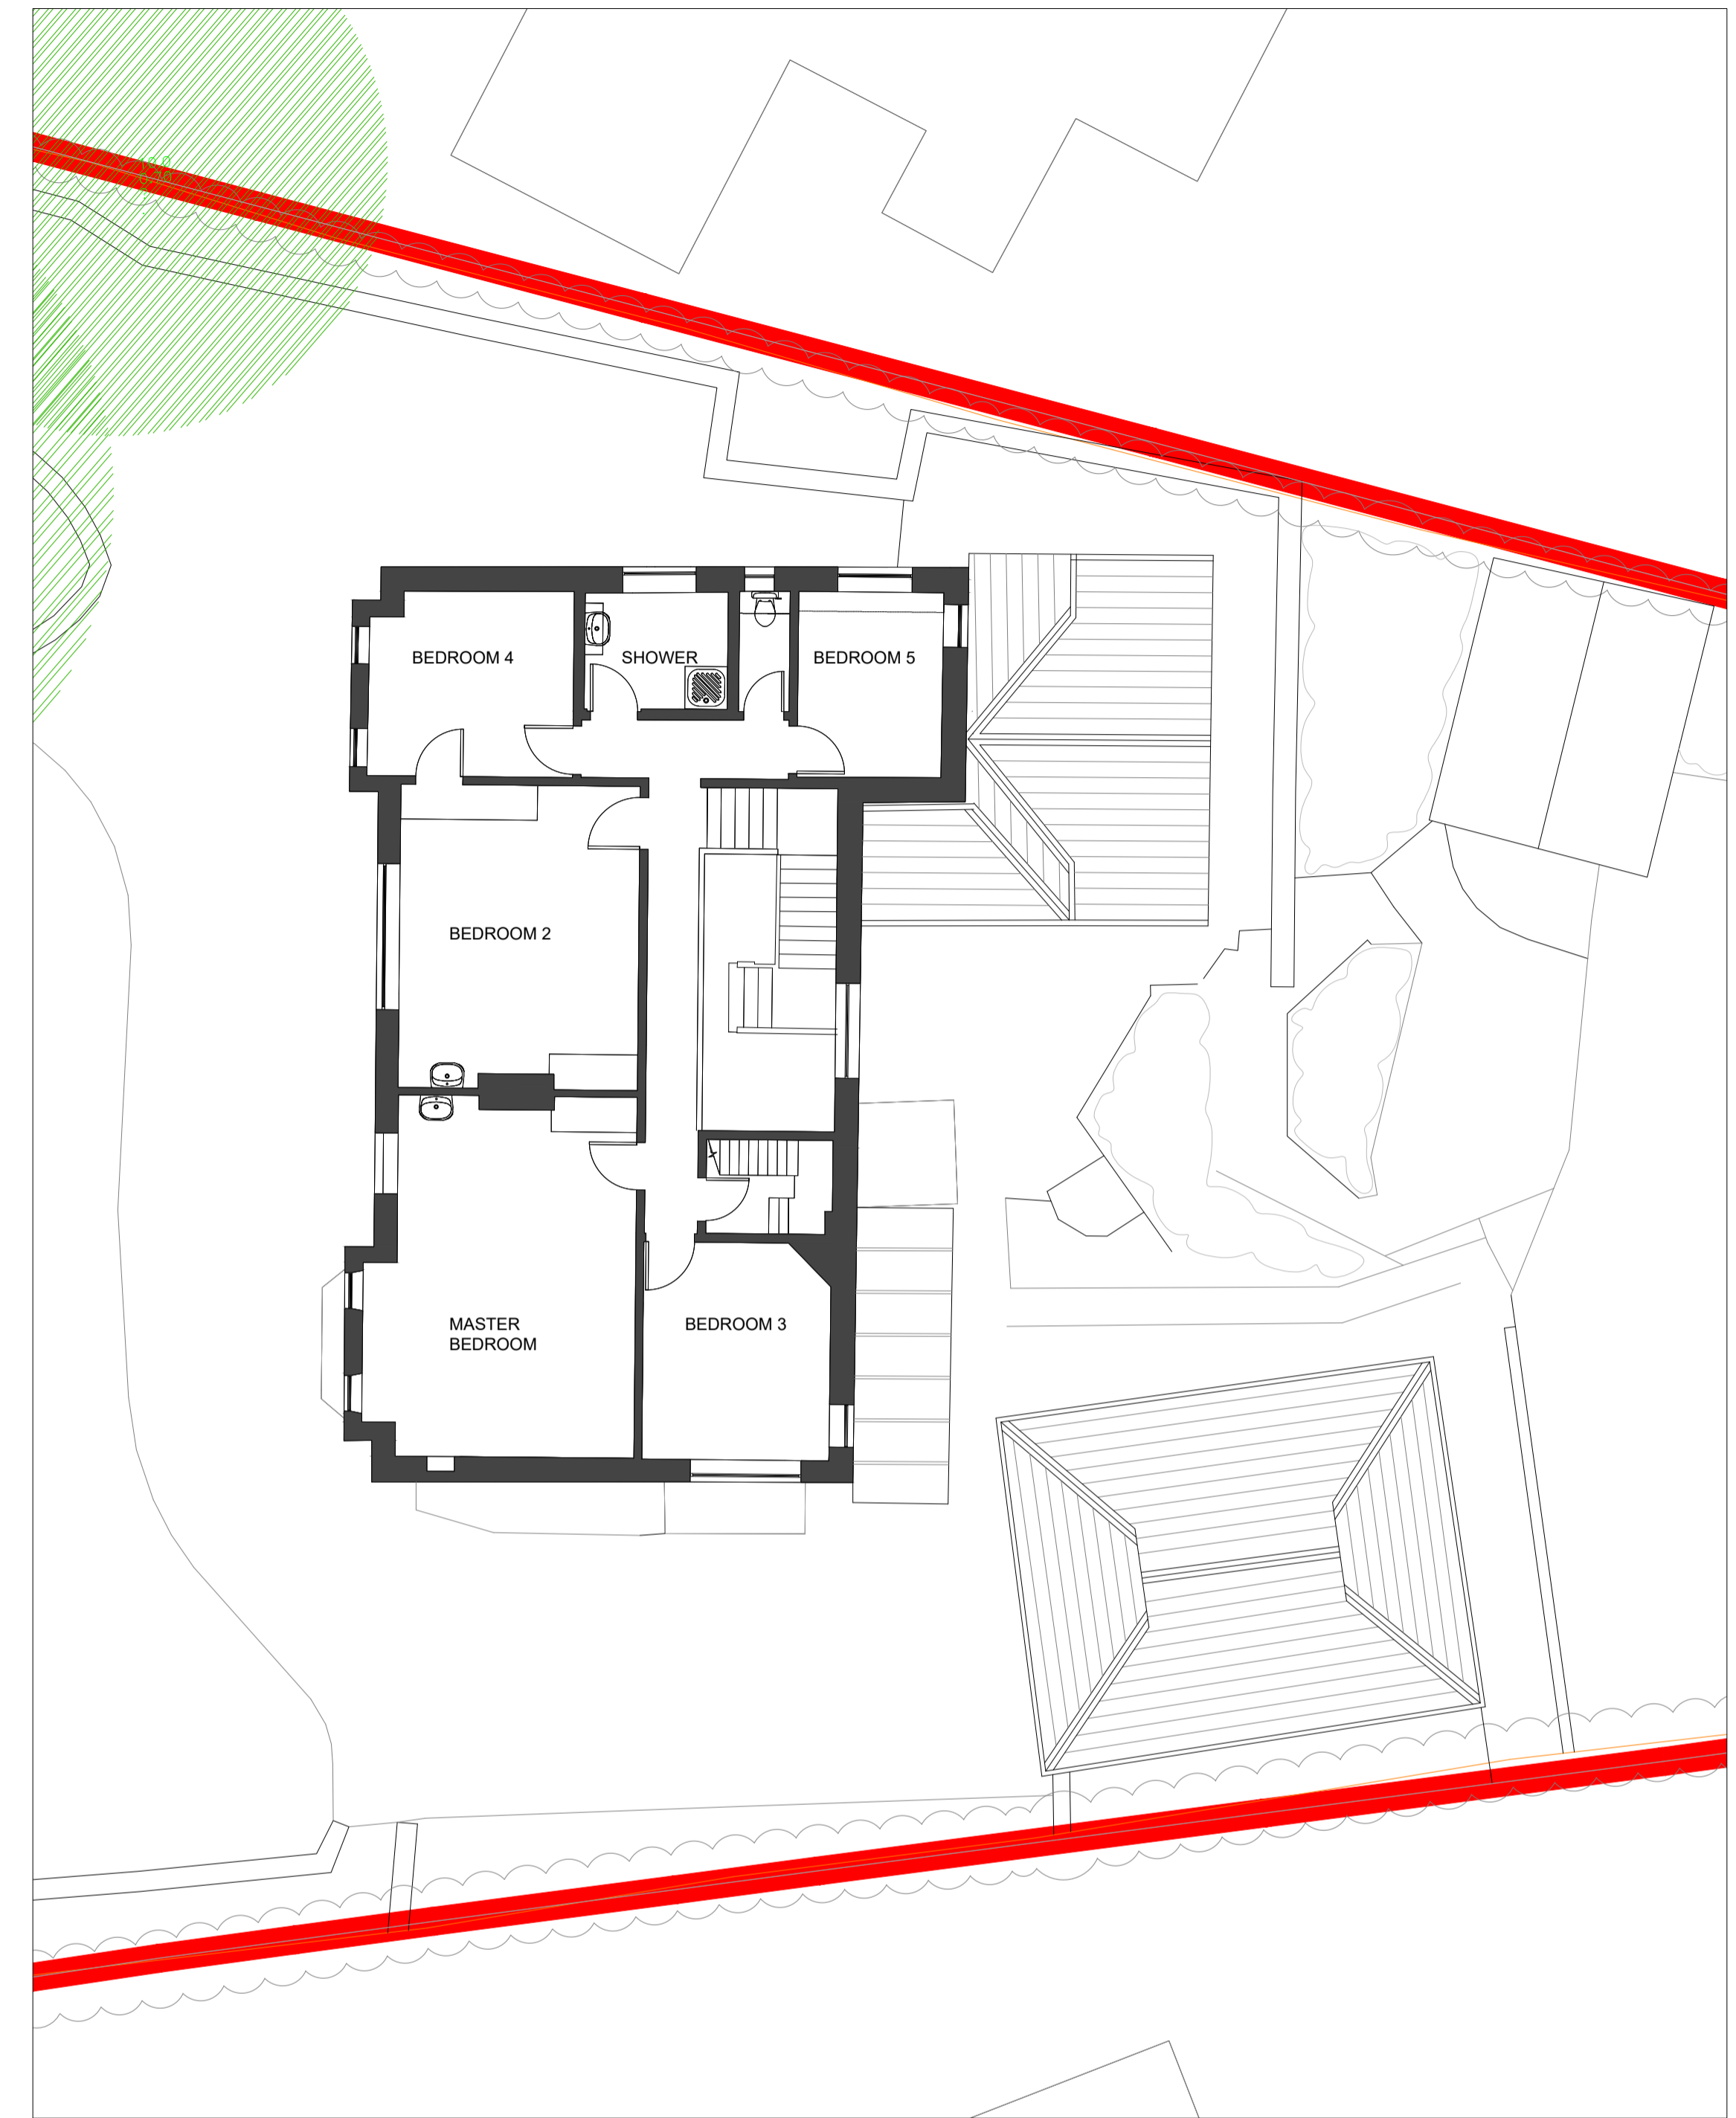

EXISTING FIRST FLOOR PLAN 1:100

A1 SIZE
102
387/23

This drawing is the property of Arka design studio ltd. Copyright is reserved by them and the drawing is issued on the condition that it is not copied, reproduced, resold or disclosed to any unauthorised person either wholly or in part without the written consent of Arka design studio ltd.

Drawn	Checked
-------	---------

PLANNING

ARKA

Arka Design Studio Ltd
Registered in Scotland No. SC232248
t: www.arka.co.uk
e: info@arka.co.uk

Client
MR & MRS MCGOWAN

Project
2 ELPHINSTONE ROAD,
WHITECRAIGS
G46 6TE

Drawing Title
EXISTING FLOOR PLANS

Date	Drawn	Checked	Scale
FEB 24	1:100@A1	CS	A3

Drawing Number
387 - 102