


Existing Ground Floor Plan  
1:50



Existing Roof Plan  
1:50

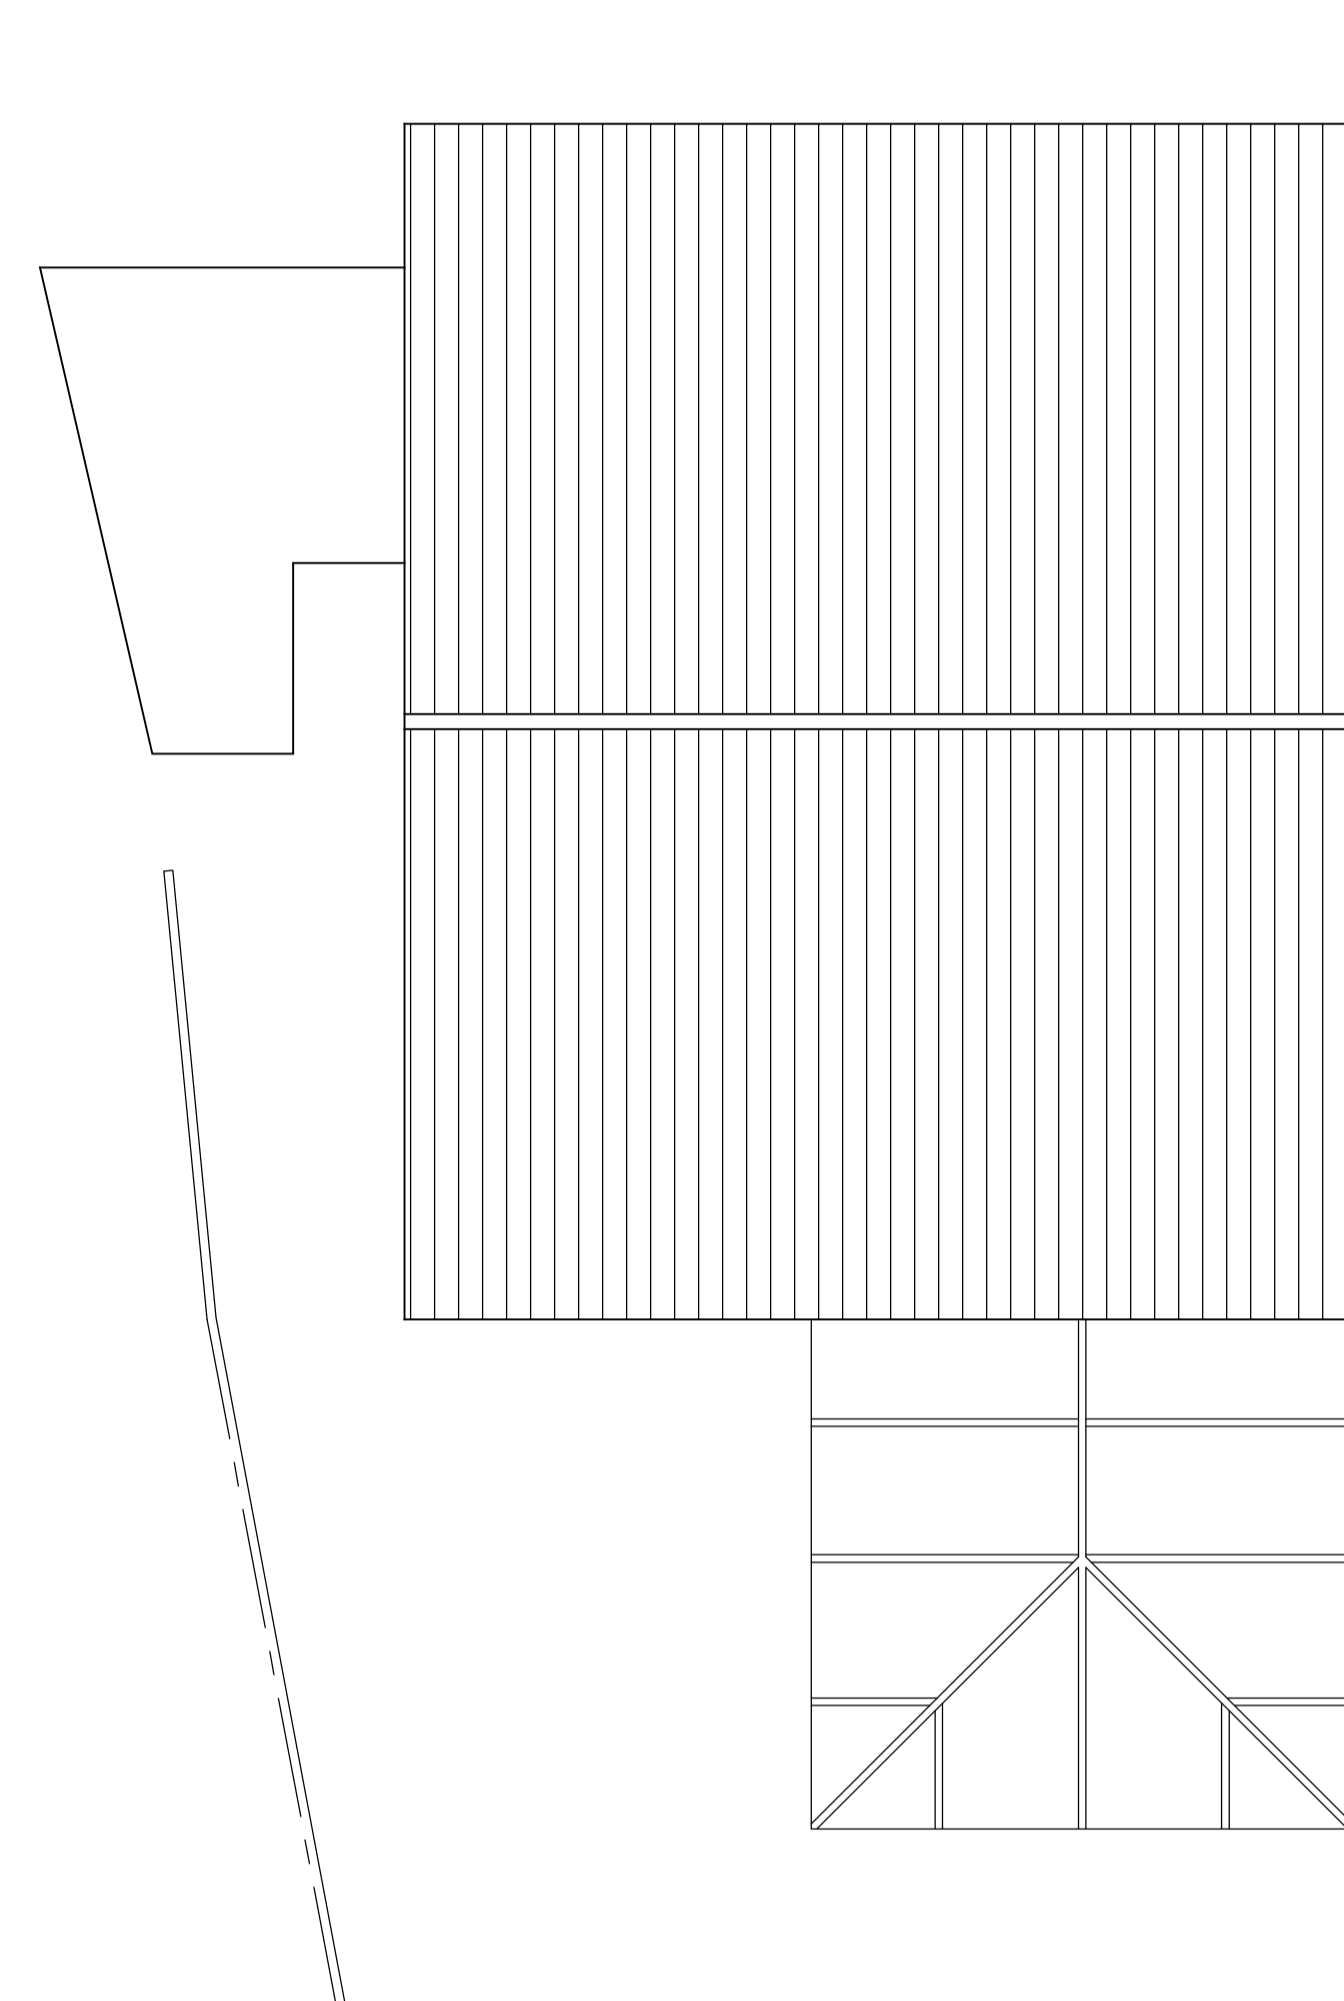


Existing Rear Elevation  
1:100



Existing Side Elevations  
1:100

When printing off pdf drawings, it is the responsibility of the user to verify that the resulting prints are to scale on the appropriate sized sheet. Also the scale bar on the plan measure correctly.

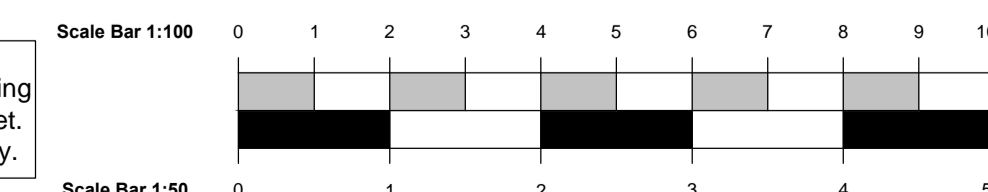

Tekniker Associates  
Chartered Building Engineers  
07876 613157

Client:  
Mr Sheetal Varia

Project:  
71 Highview Gardens,  
Potters Bar EN6 5PL

Title:  
Single Storey Rear Extension.  
Existing Plans & Elevations.

Scale 1:50, 1:100 @ A1

Date March 2024

Drawn YT

Information	Planning	Building Regulations	Construction
<input type="checkbox"/>	<input checked="" type="checkbox"/>	<input type="checkbox"/>	<input type="checkbox"/>

Drawing No. 2420 - 01