



Proposed Ground Floor Plan
1:50

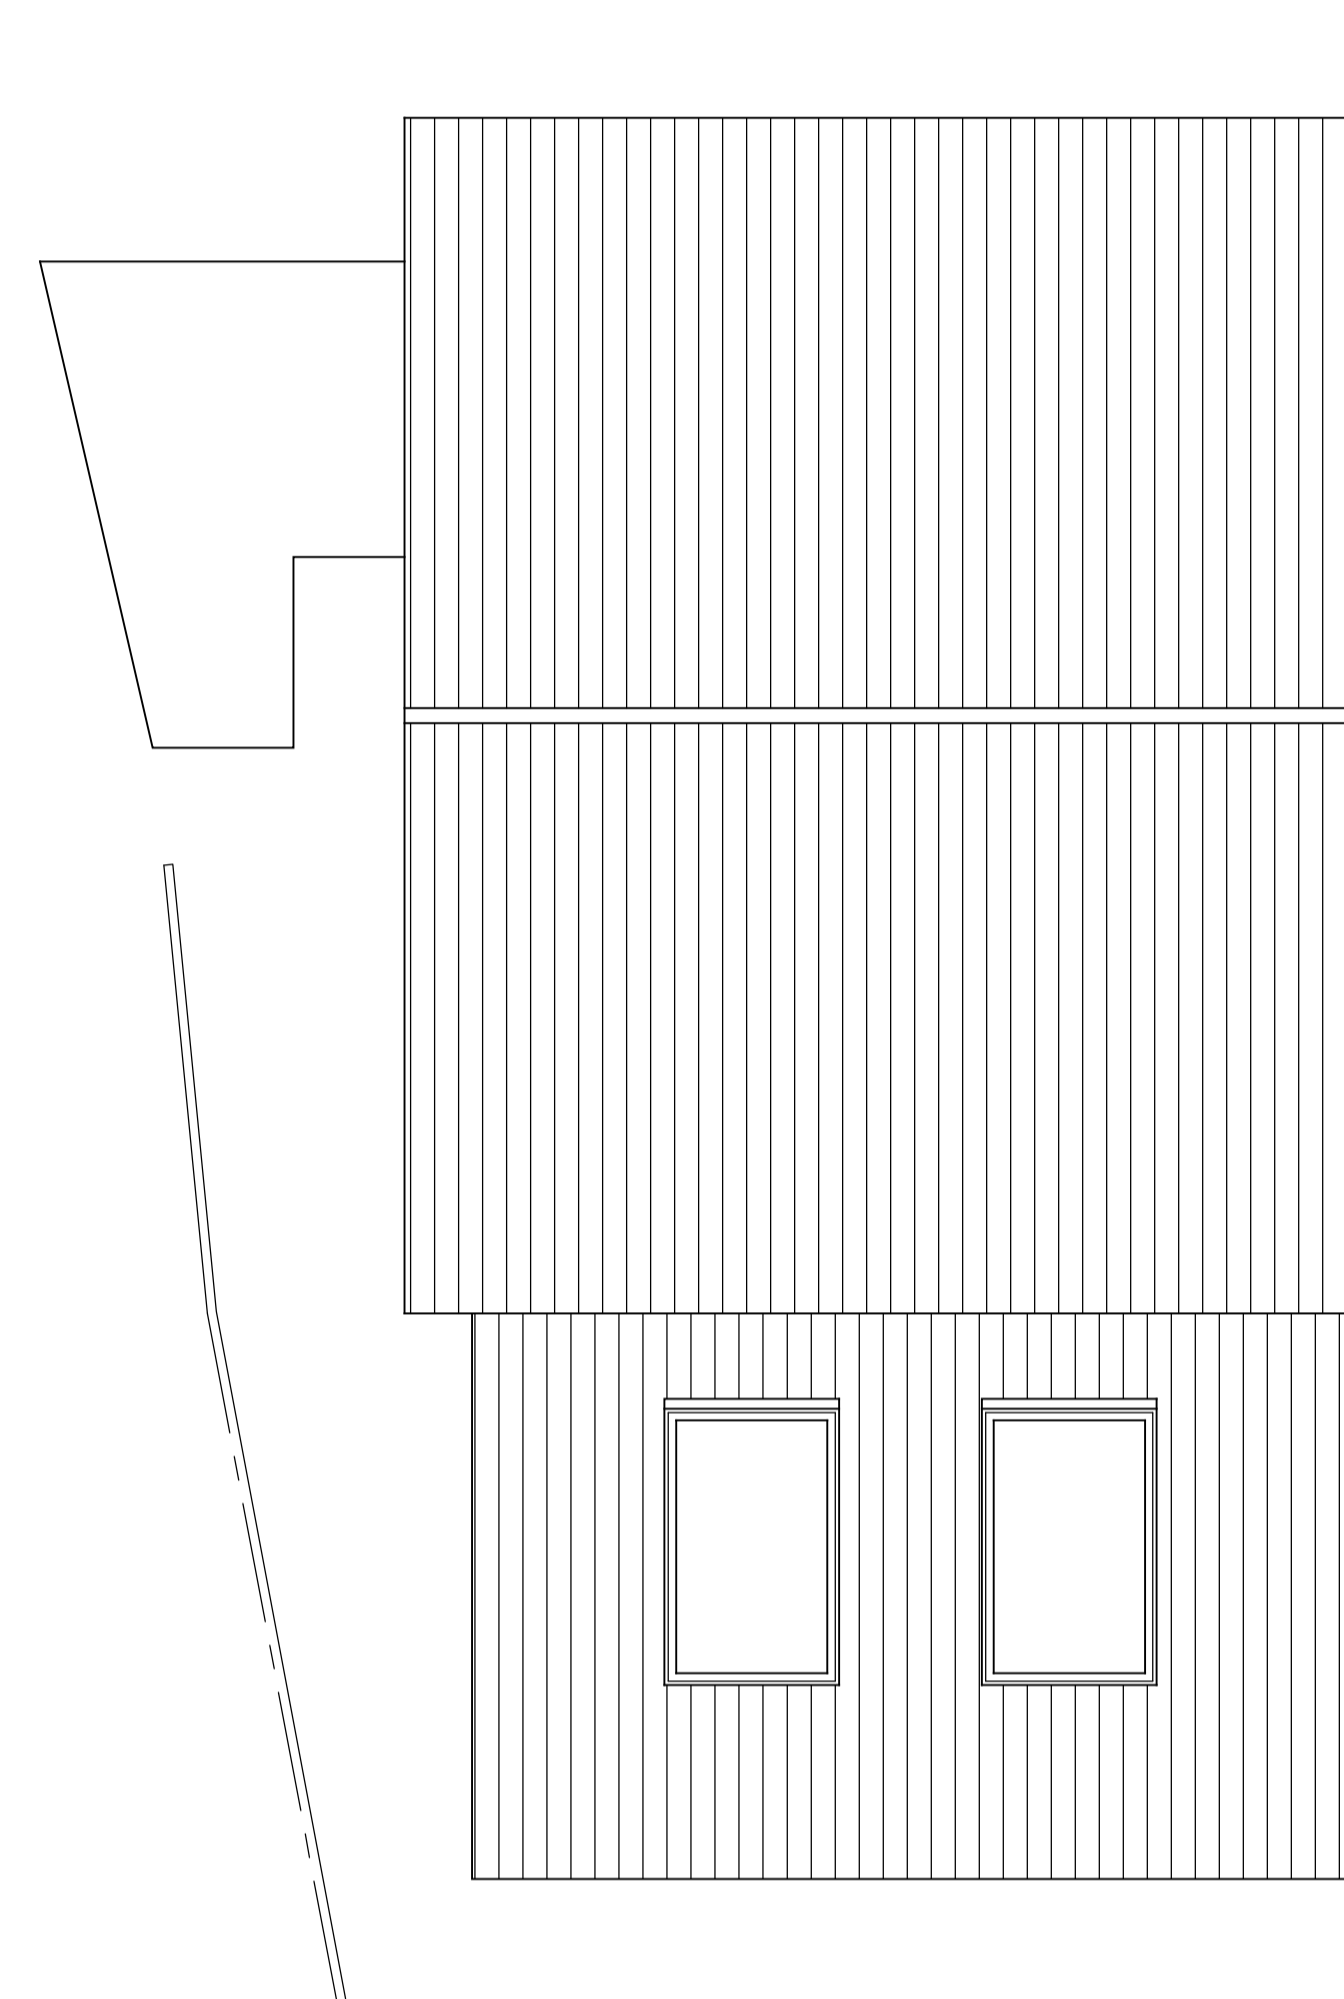


Proposed Roof Plan
1:50

PRELIMINARY
SUBJECT TO PLANNING &
BUILDING REGULATION
APPROVALS

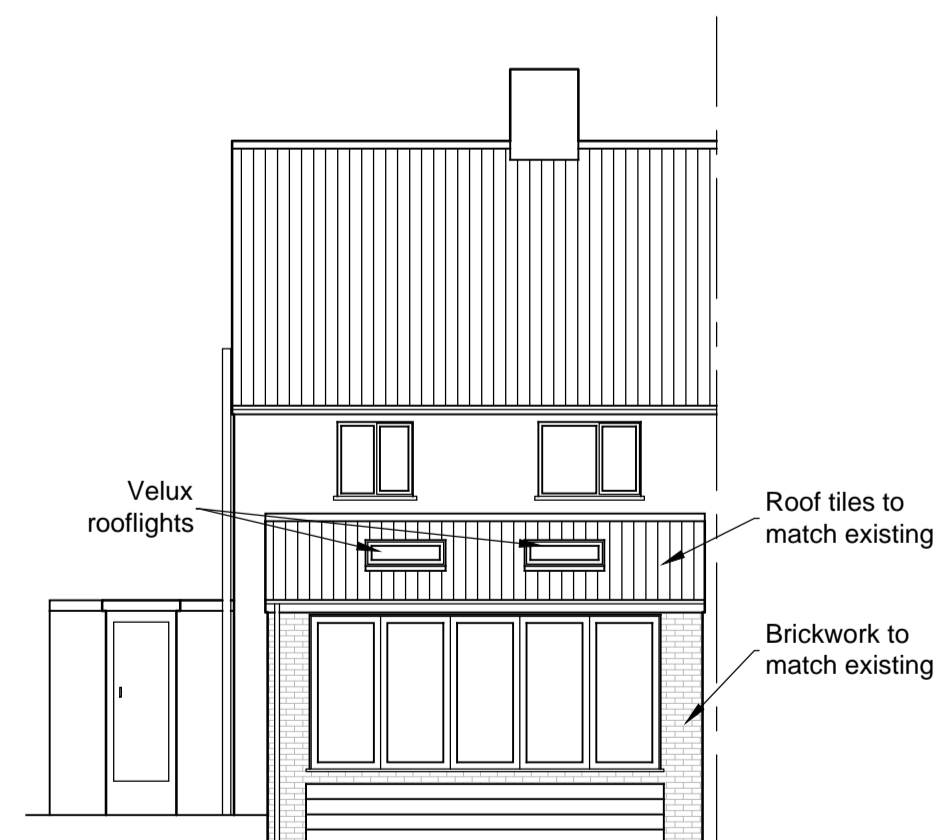


Proposed Rear Elevation
1:100

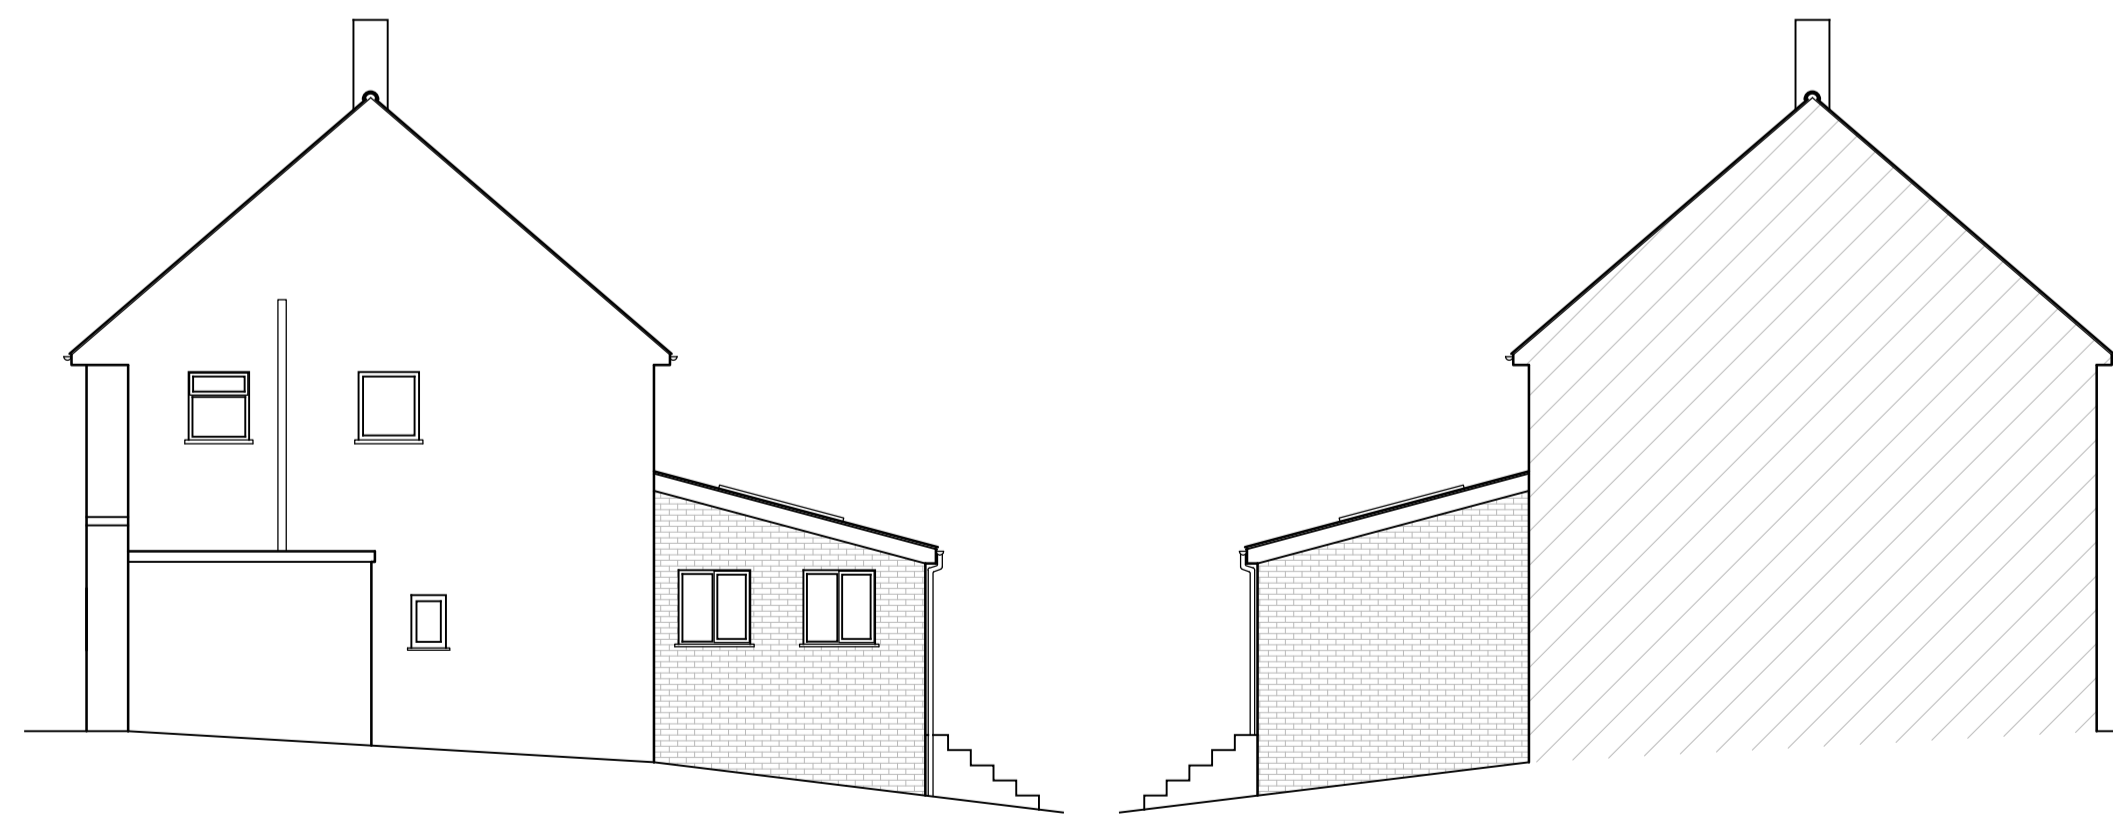

Proposed Side Elevations
1:100

When printing off pdf drawings, it is the responsibility of the user to verify that the resulting prints are to scale on the appropriate sized sheet. Also the scale bar on the plan measure correctly.

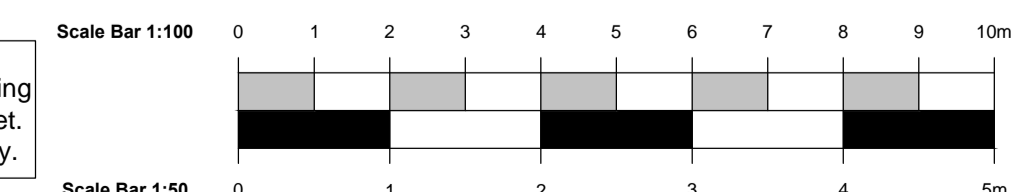

Tekniker Associates
Chartered Building Engineers
07876 613157

Client:
Mr Sheetal Varia

Project:
71 Highview Gardens,
Potters Bar EN6 5PL

Title:
Single Storey Rear Extension.
Proposed Plans & Elevations.

Scale 1:50, 1:100 @ A1
Date March 2024

Drawn YT
Information Planning Building Regulations Construction

Drawing No. 2420 - 02