


Forecourt

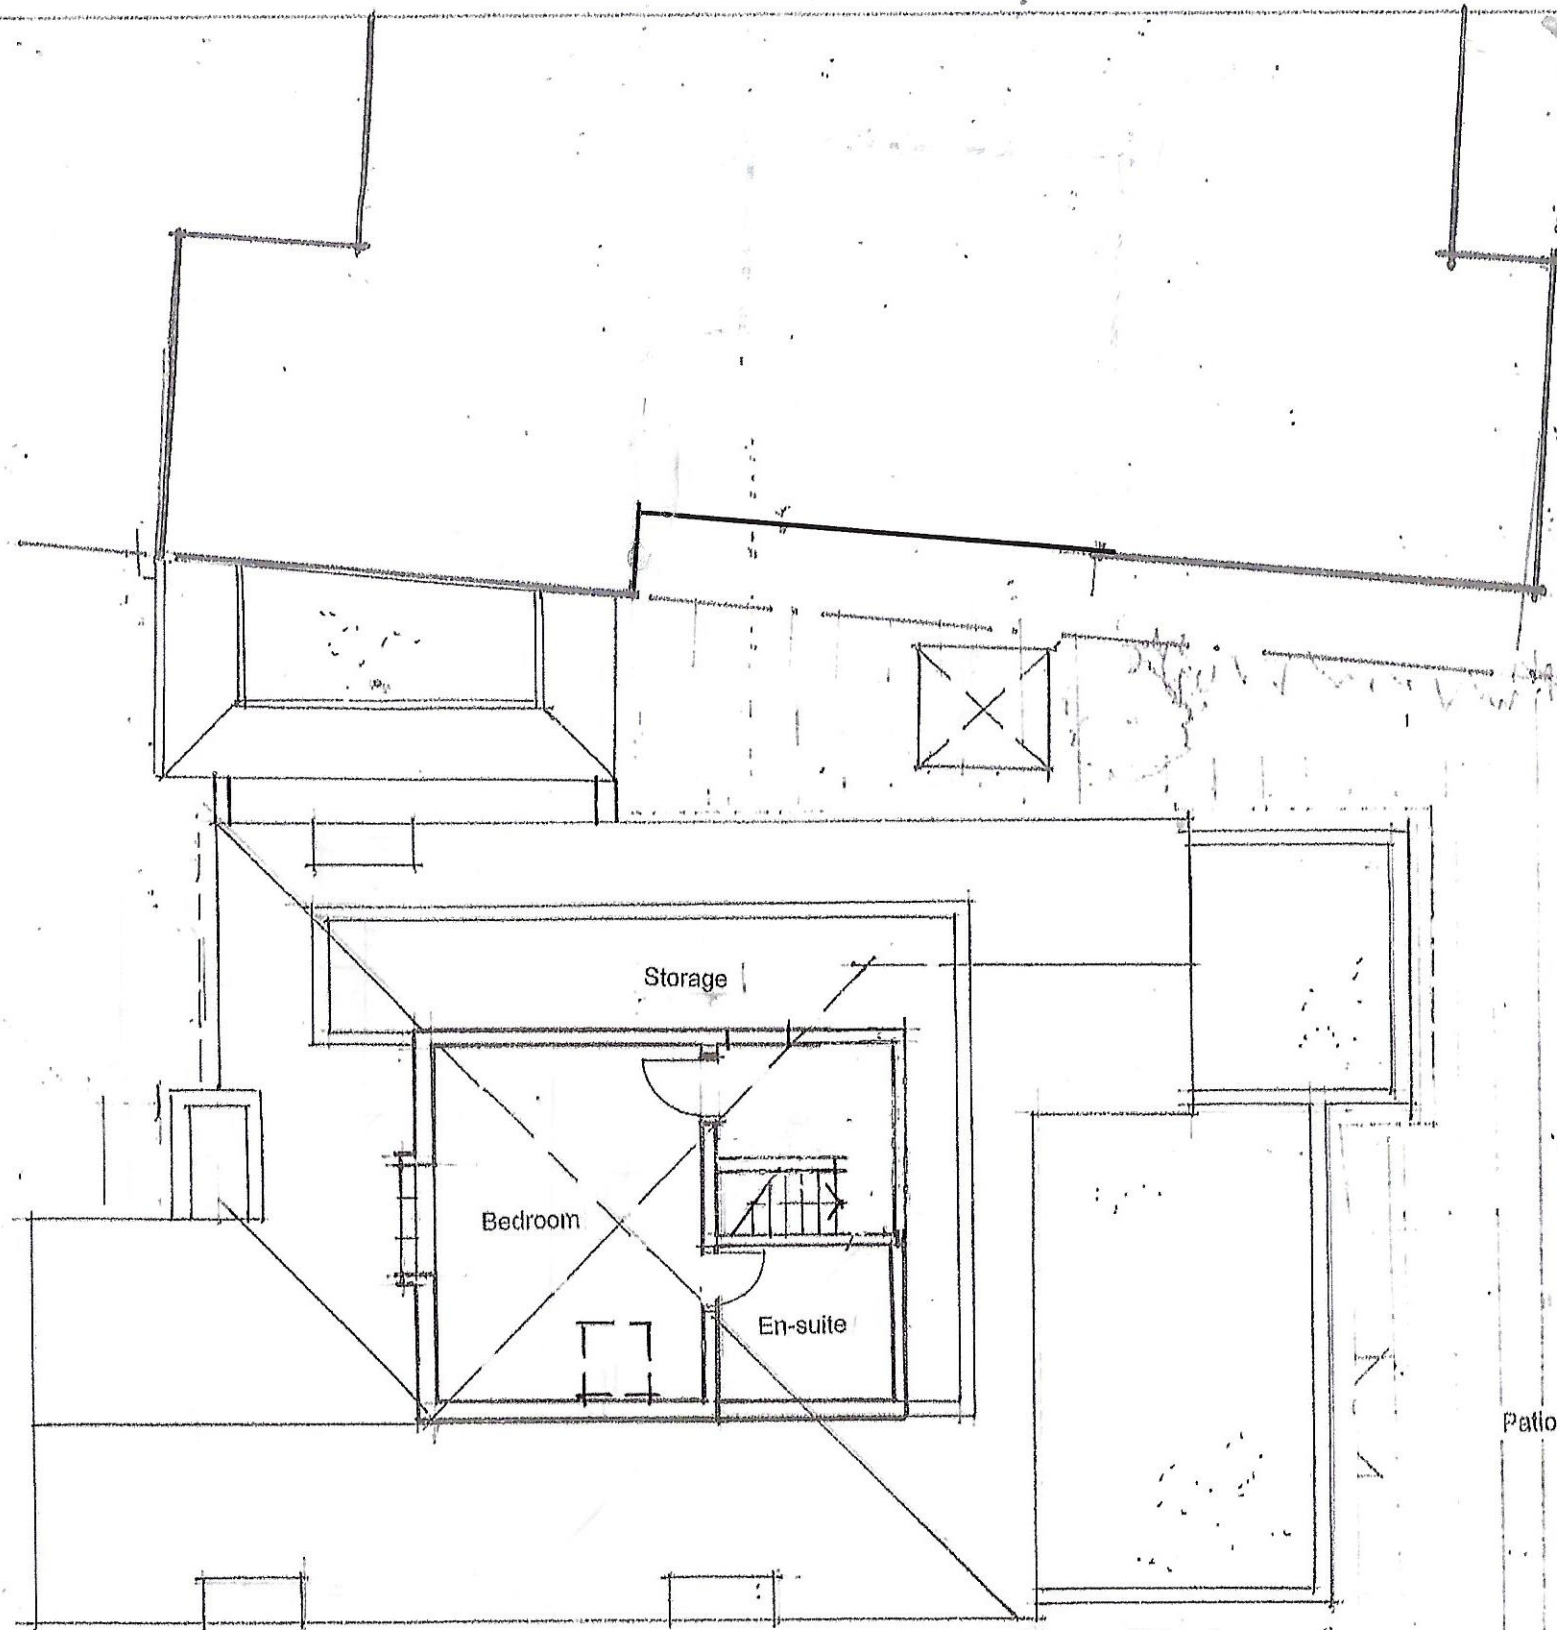

Bedroom


Storage

En-suite

Patio

Garden

Sydney House, Grafton Rd -- KT4 7JN
1st FLOOR PLAN As Existing

 

Revisions		
No.	Date	Description

AIA
Architect

41 Florida House
London W11 2QL

Tel: 011 202 7831 010200

alexander@alexander-architect.com
ALEXANDER ARCHITECTS ASSOCIATES

Client:
Mr Ali Jahanmiri

Site:
**Sydney House
Grafton Road, KT4 7JN**

Drawing Title:
Exg First Floor Plan

Scale:	1/100 @ A3
Date:	mar2024
Drawn By:	24/27/03
Checked By:	