



East Elevation as Existing  
(Section thru Garage)

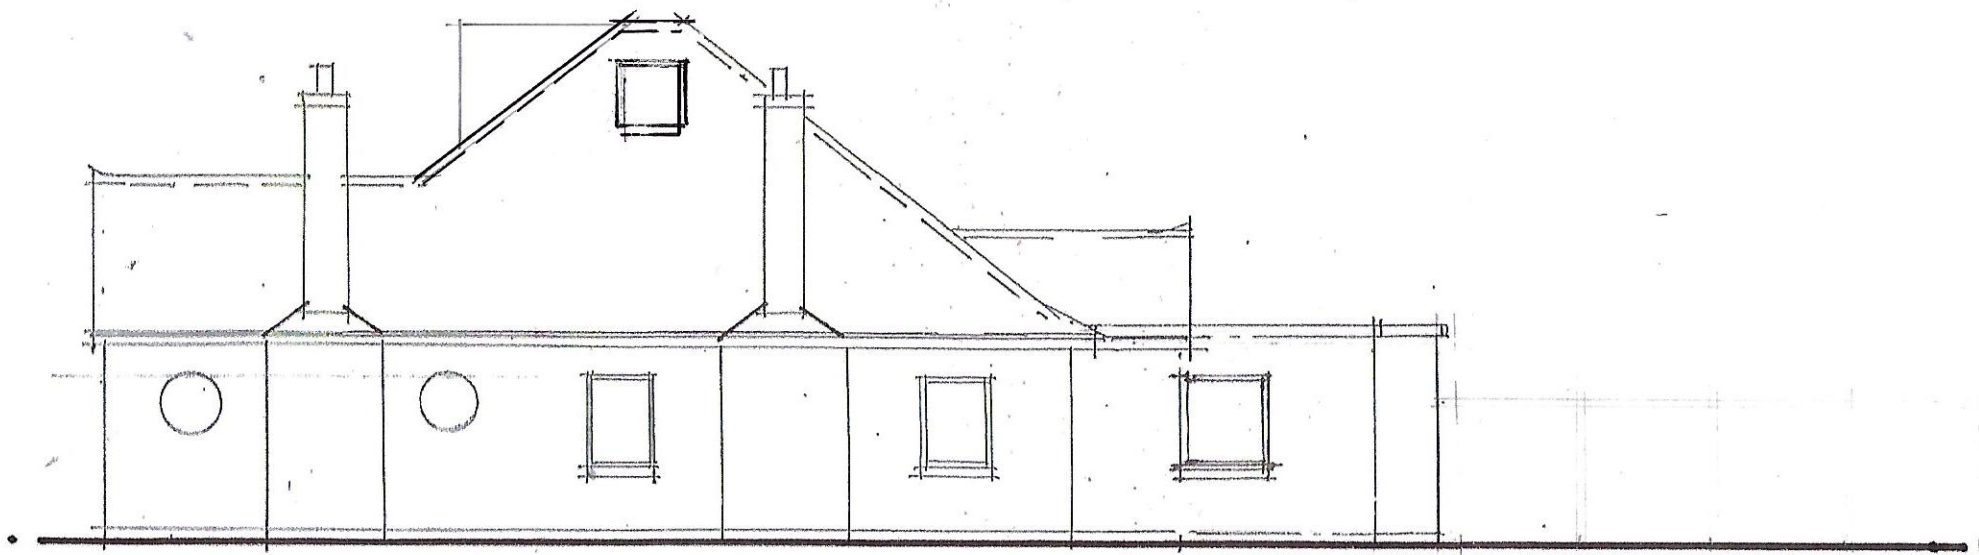

West Elevation as Existing 1/100 @A3

 

Revisions		
No.	Notes	Date

**AHA**  
Architect

4 Hens Mews  
London W11 2QL

Tel: +44 (0)7831 818286  
alexanderhobbs@hotmail.com  
ALEXANDER HOBBS ASSOCIATES

Client:  
**Mr Ali Jahanmiri**

Site:  
**Sydney House  
Grafton Road, KT4 7JN**

Drawing Title:  
**Side Elevation Exg**

Scale:	<b>1/100 @ A3</b>
Date:	<b>June 2014</b>
Dwg. No.	<b>24/27/04</b>
Rev.	