



EXISTING FIRST FLOOR PLAN
Scale 1:50

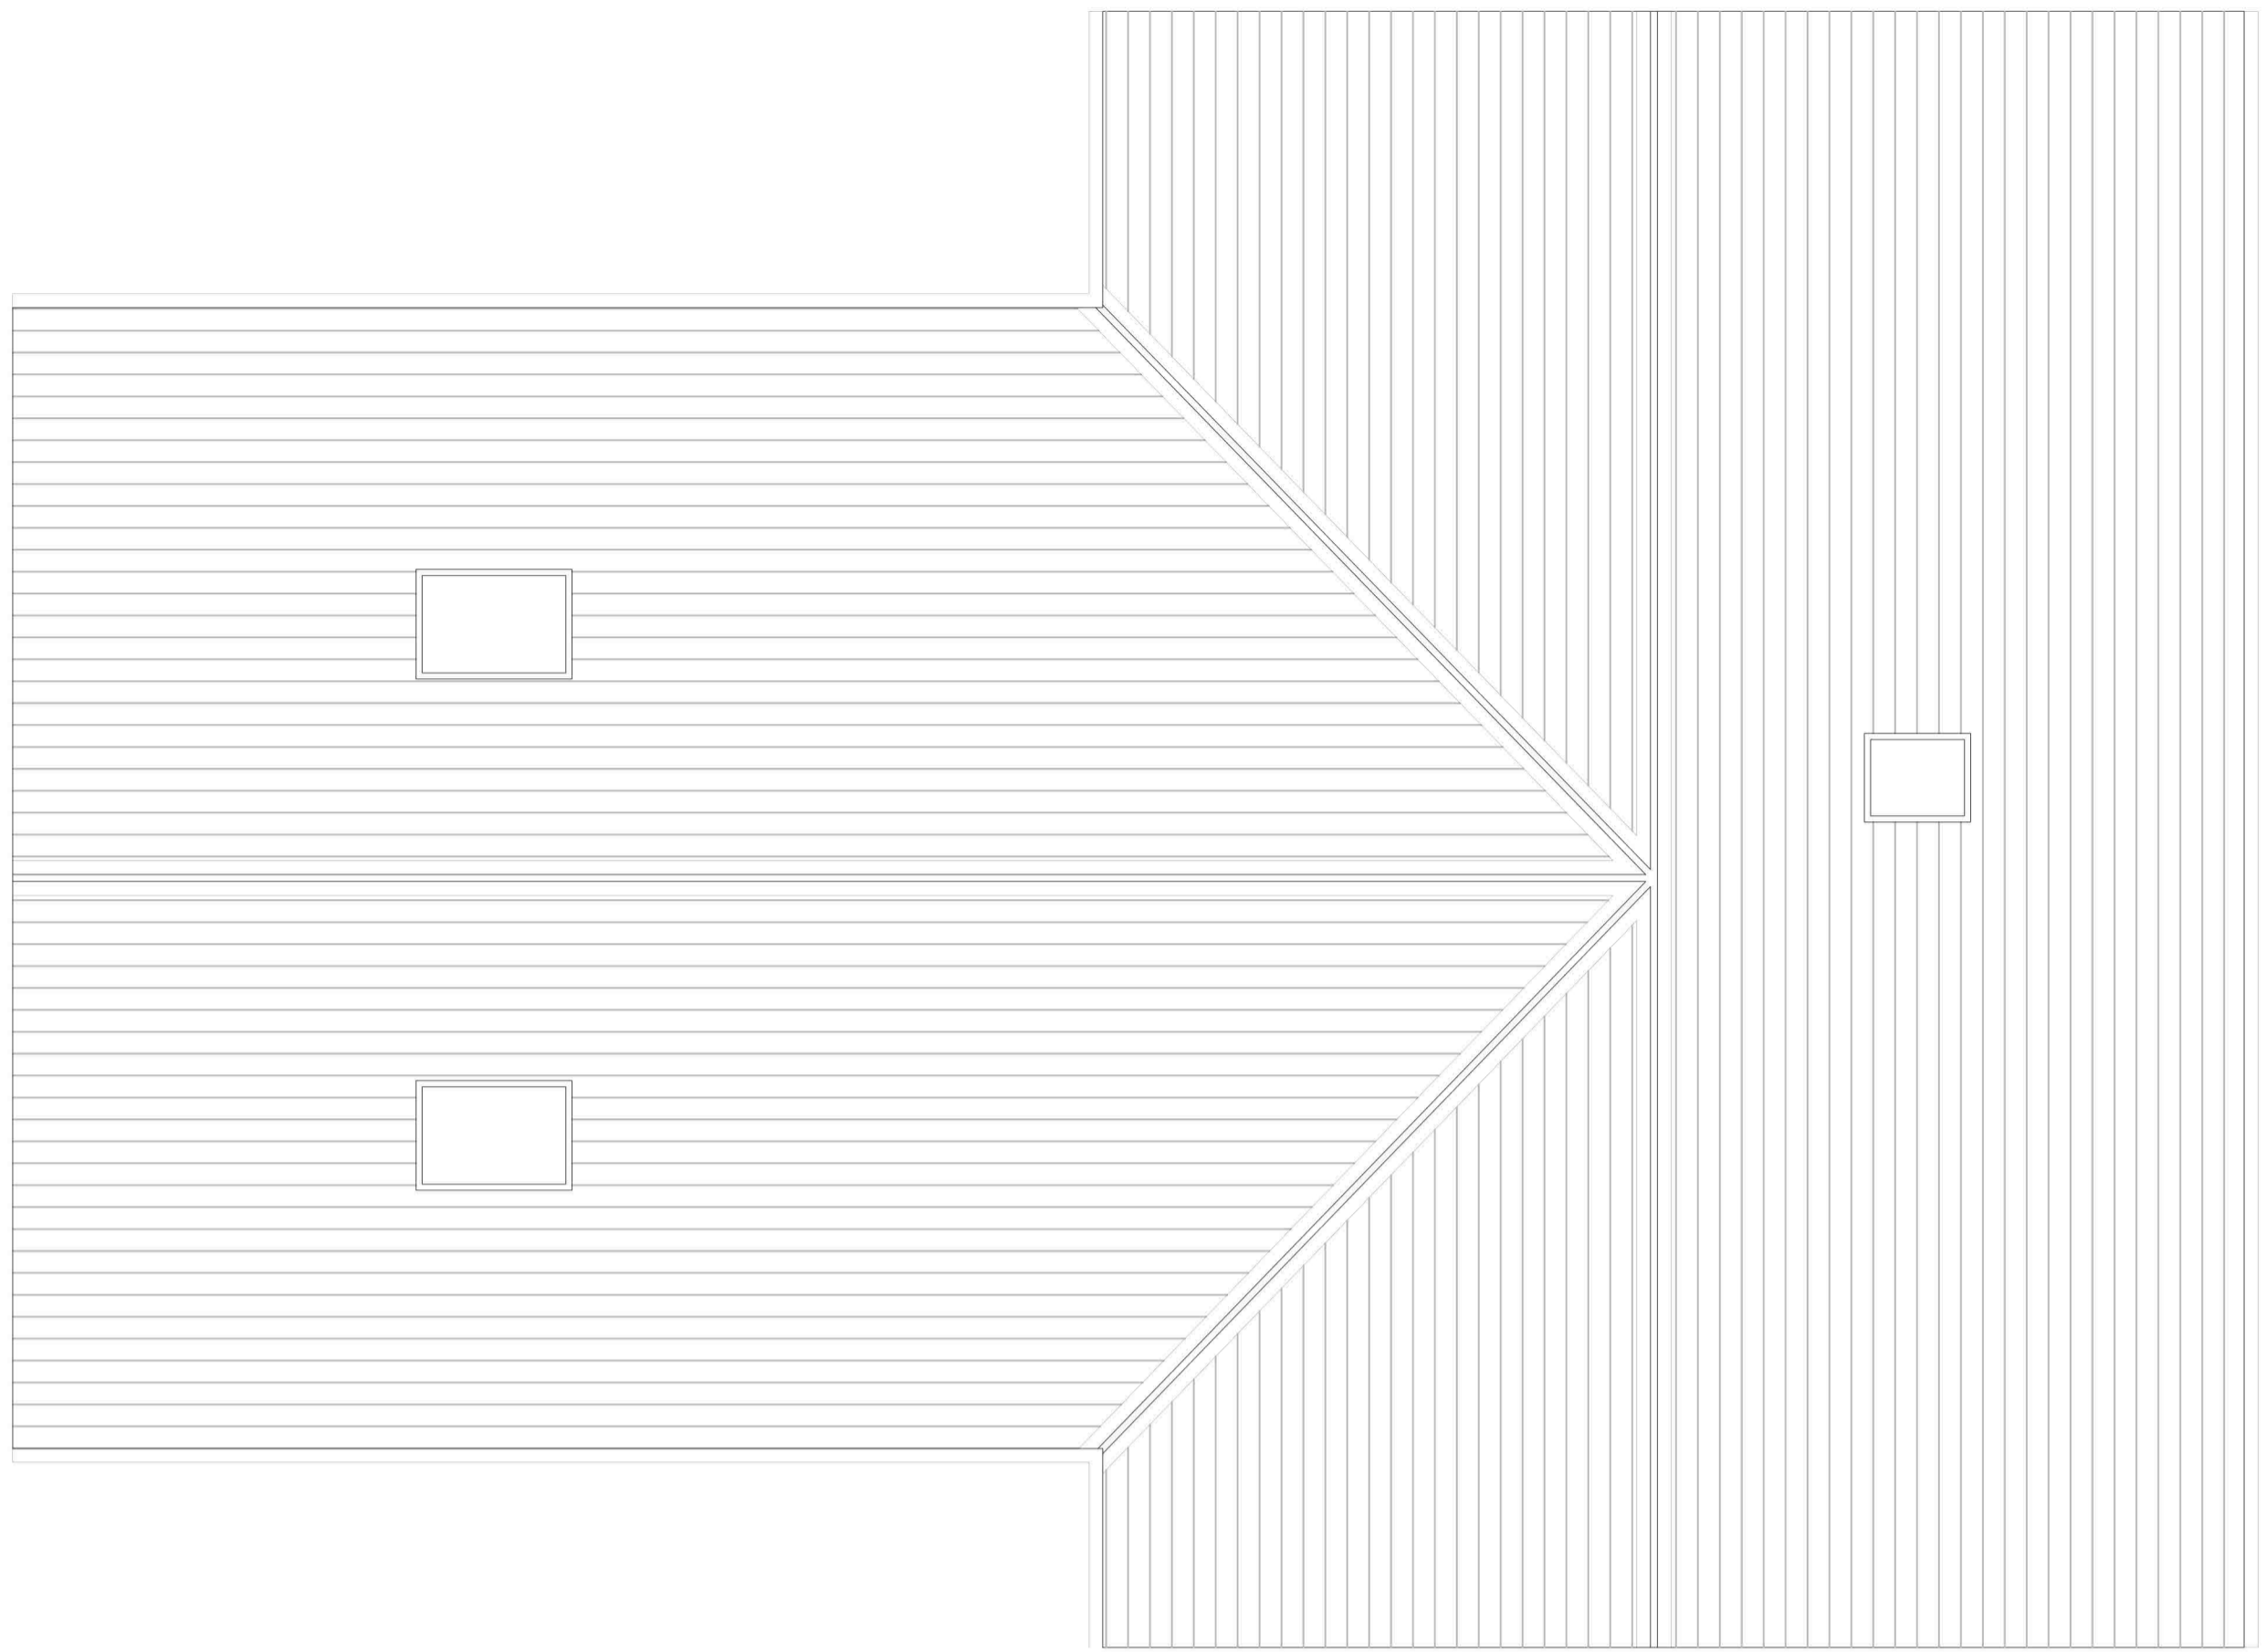


EXISTING ROOF PLAN
Scale 1:50

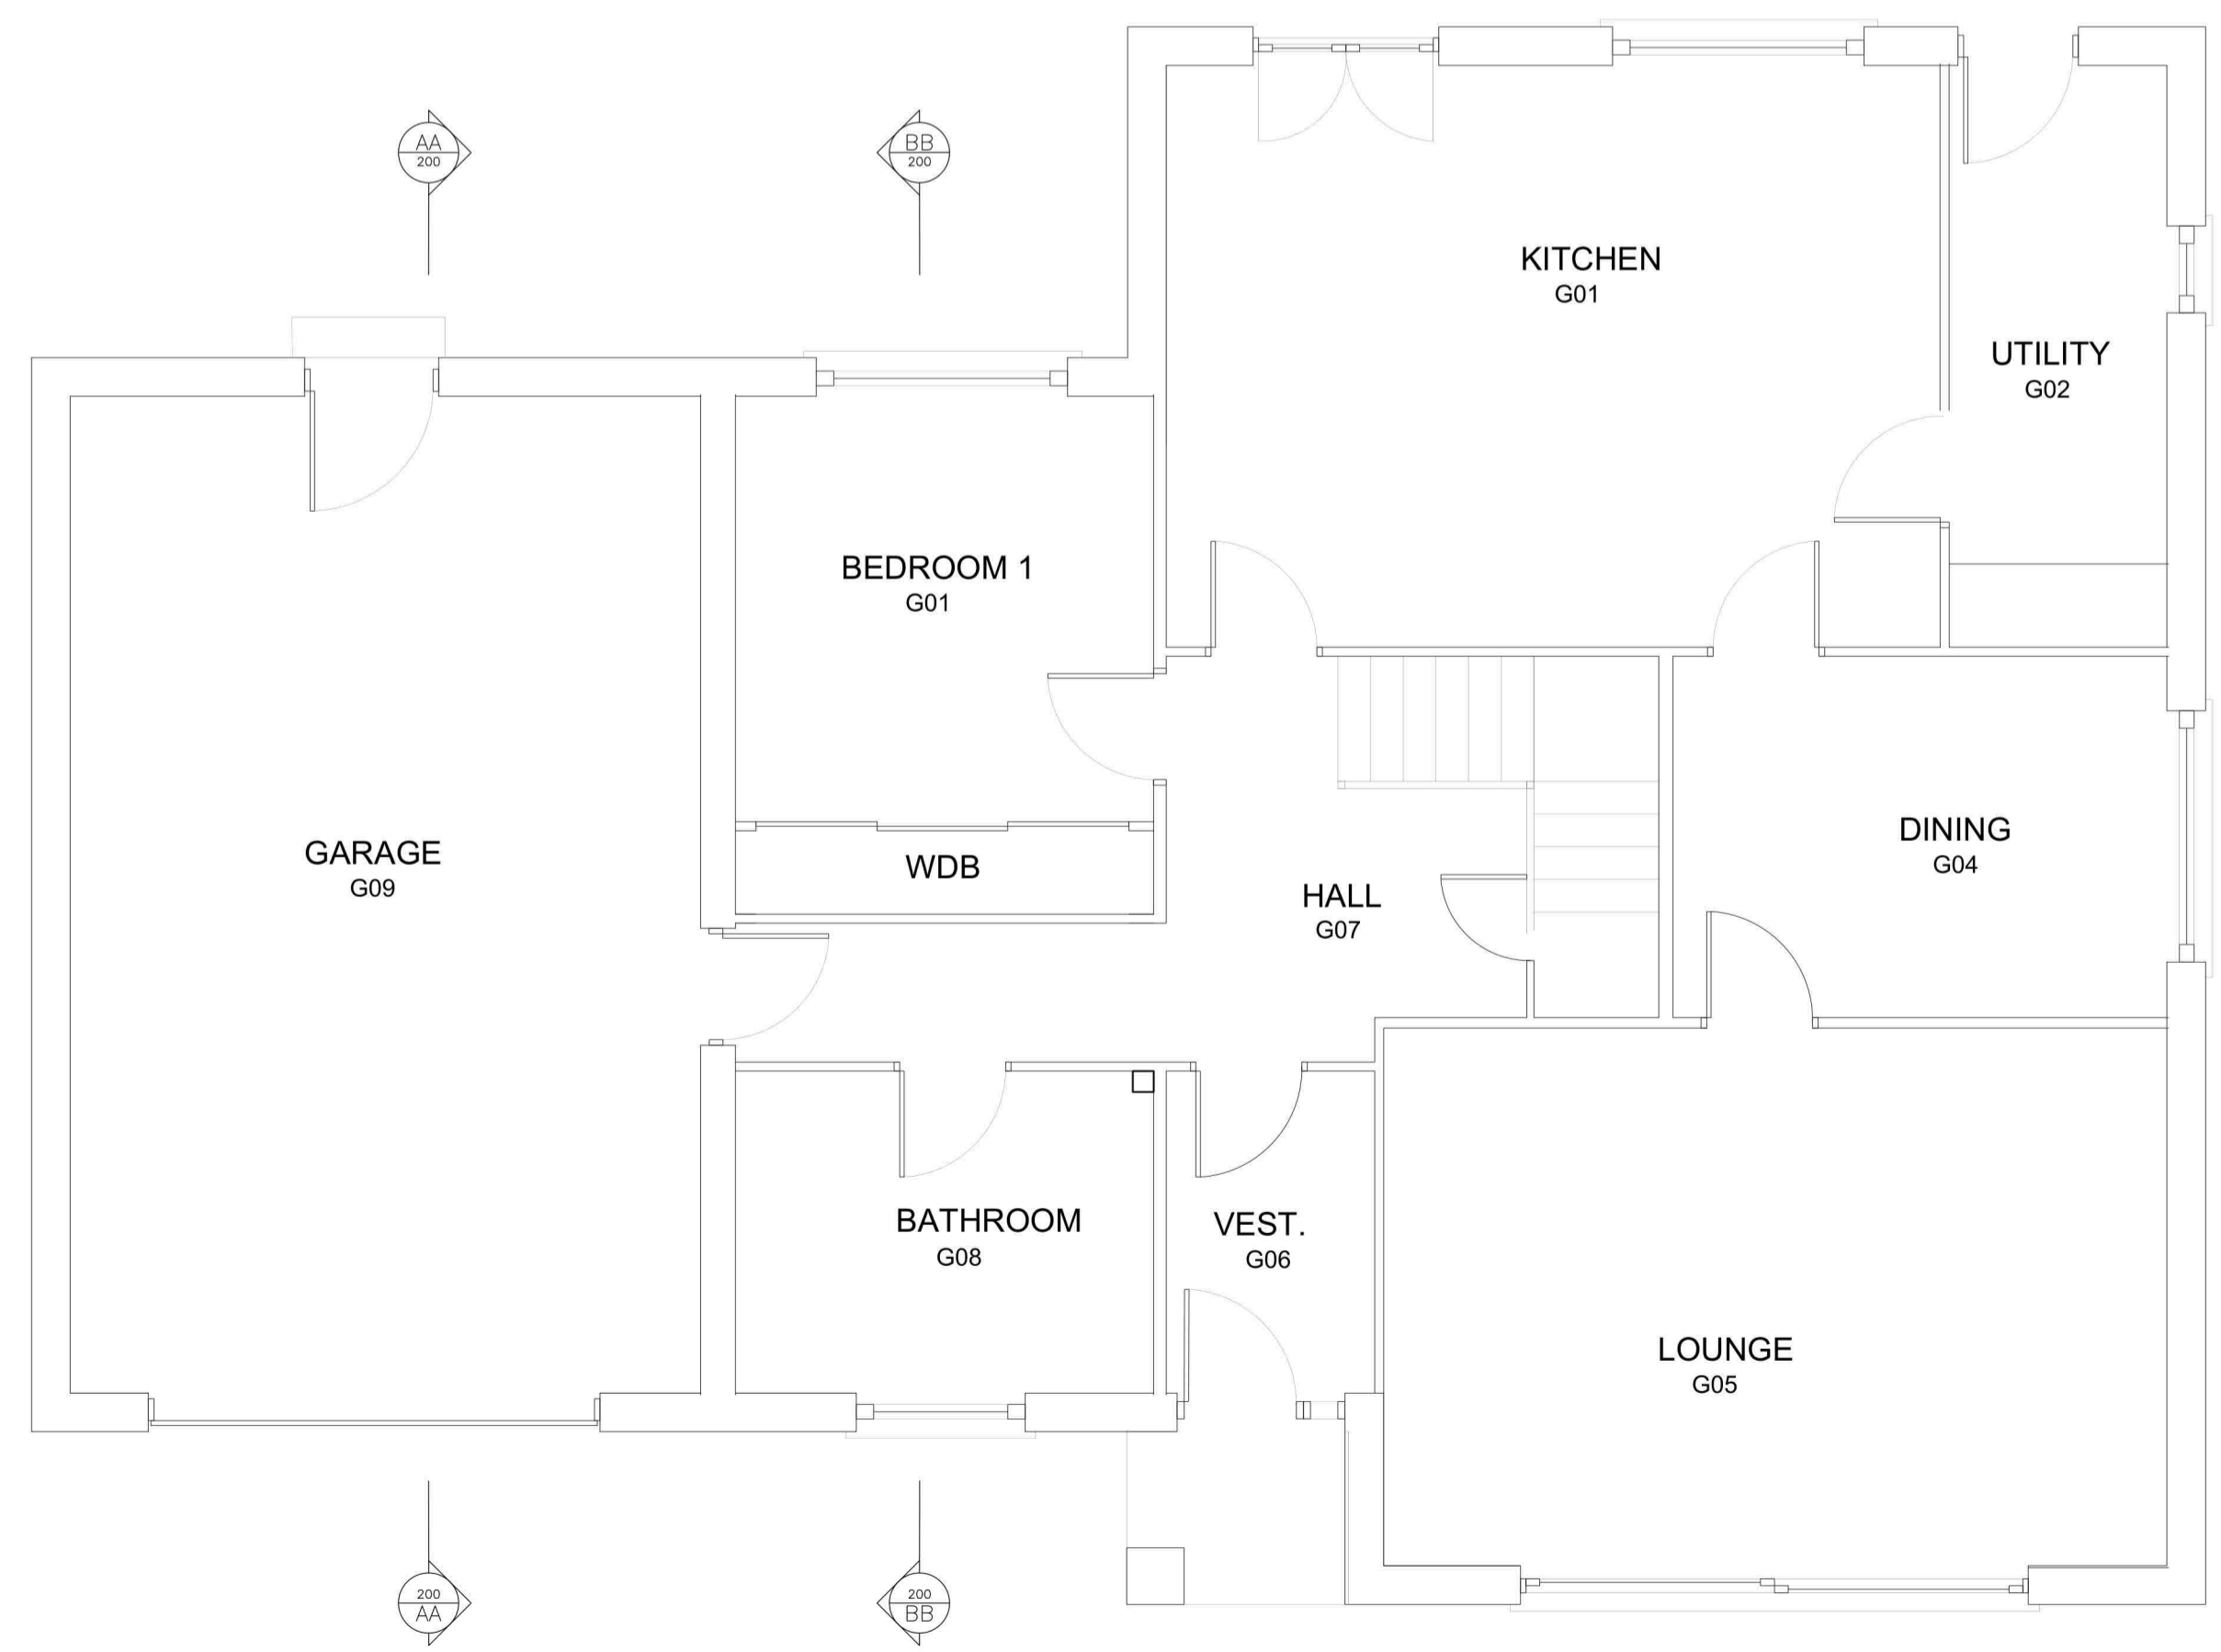

EXISTING GROUND FLOOR PLAN
Scale 1:50

This copy has been made by or with the authority of Midlothian Council pursuant to Section 47 of the Designs and Patents Act 1988. Unless that Act provides a relevant exception to copyright, the copy must not be copied without the prior permission of the copyright owner.

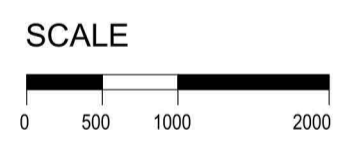

- KEY**
- Demolitions
 - Proposals
 - Hatch-glass
 - Hatch - New Roof Covering
Creton Titania - FINESSE
schwarz glasiert. Refer additional inform
submitted as part of the application.
 - Boundary site
 - Boundary client land

General Note
This drawing is not to be scaled.
The contractor is to check all site
dimensions against information
given on this drawing before putting
work in hand.

Revision:
--- --- ---

Project:
56 Millerhill

Client:
Mr & Ms Wojtaszek

Status:
Planning

Drawing:
Existing Plans

Scale: 1:50@A1
1:100 @ A3

Date: 25.03.24

Taft
Architects

contact@taft-architects.com
www.taft-architects.co.uk
All Rights Reserved Taft Architects Limited. Registered
Company No: SIC689525

Drawing
Number: 100