


PROPOSED FIRST FLOOR PLAN  
Scale 1:50

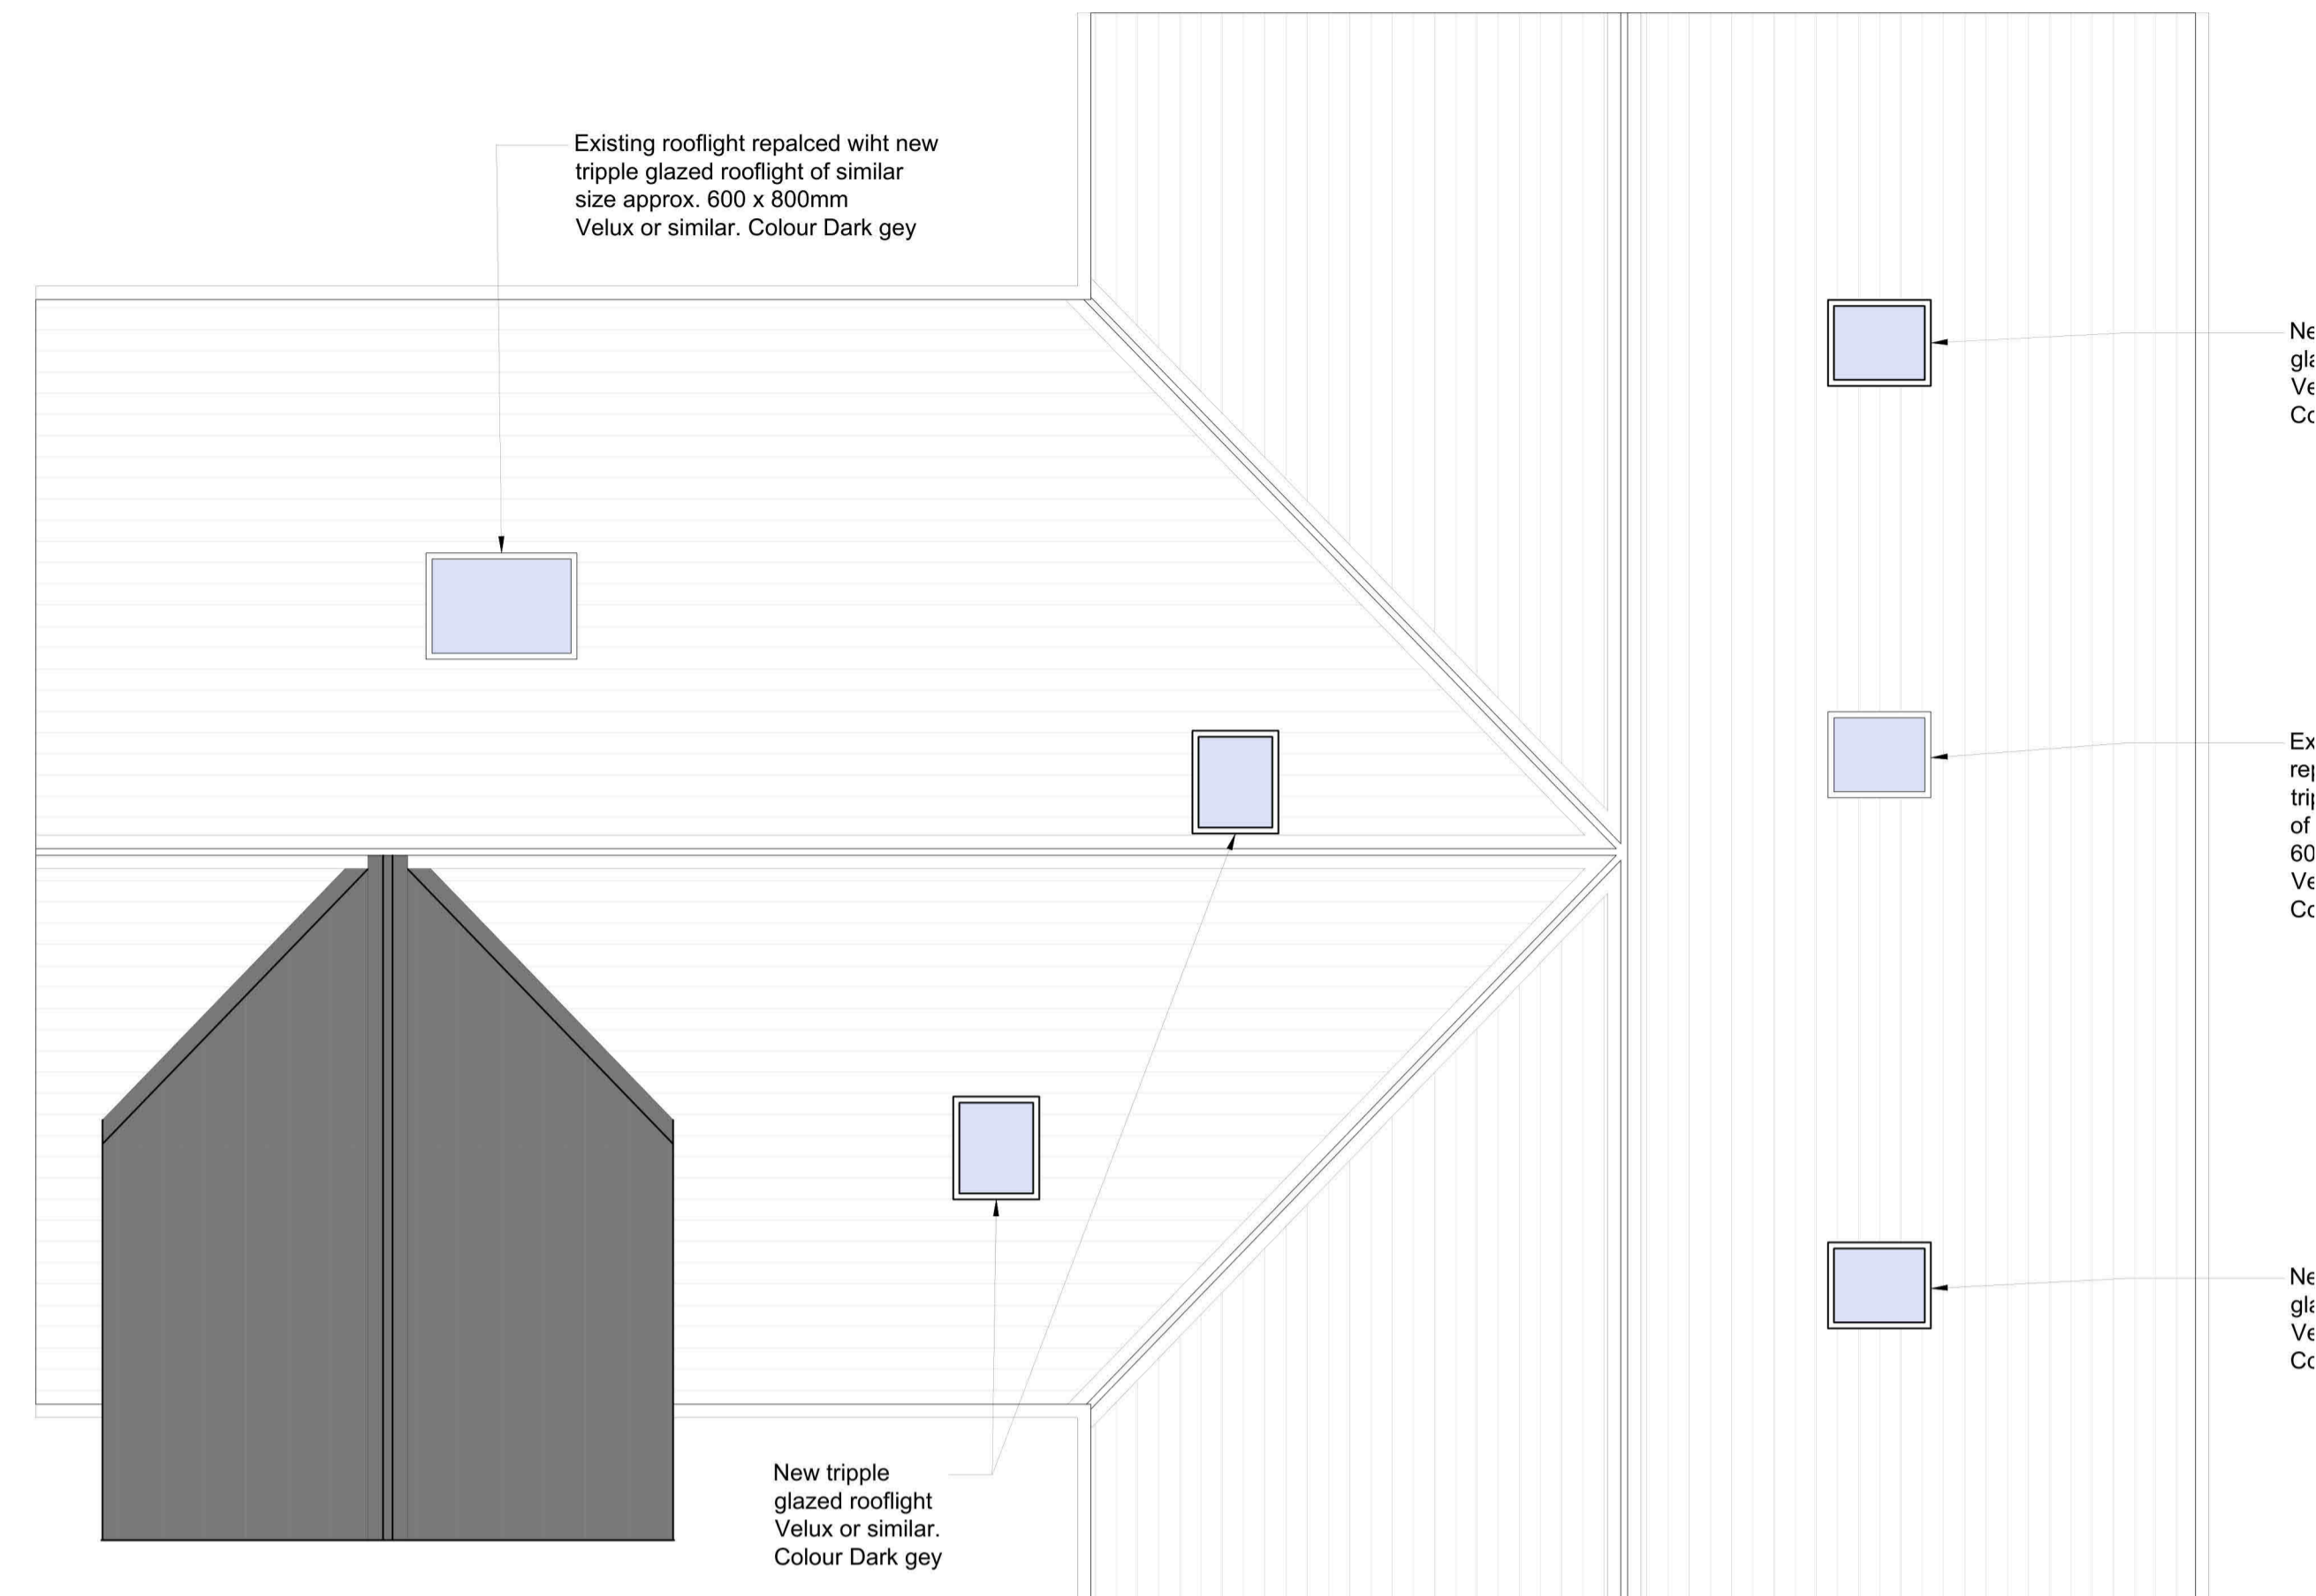

PROPOSED ROOF PLAN  
Scale 1:50

**General Note**  
This drawing is not to be scaled.  
The contractor is to check all site dimensions against information given on this drawing before putting work in hand.


Revision:

--- --- ---

Ne  
gl  
Ve  
Cc


Ex  
rej  
trij  
of  
60  
Ve  
Cc

Ne  
gl  
Ve  
Cc

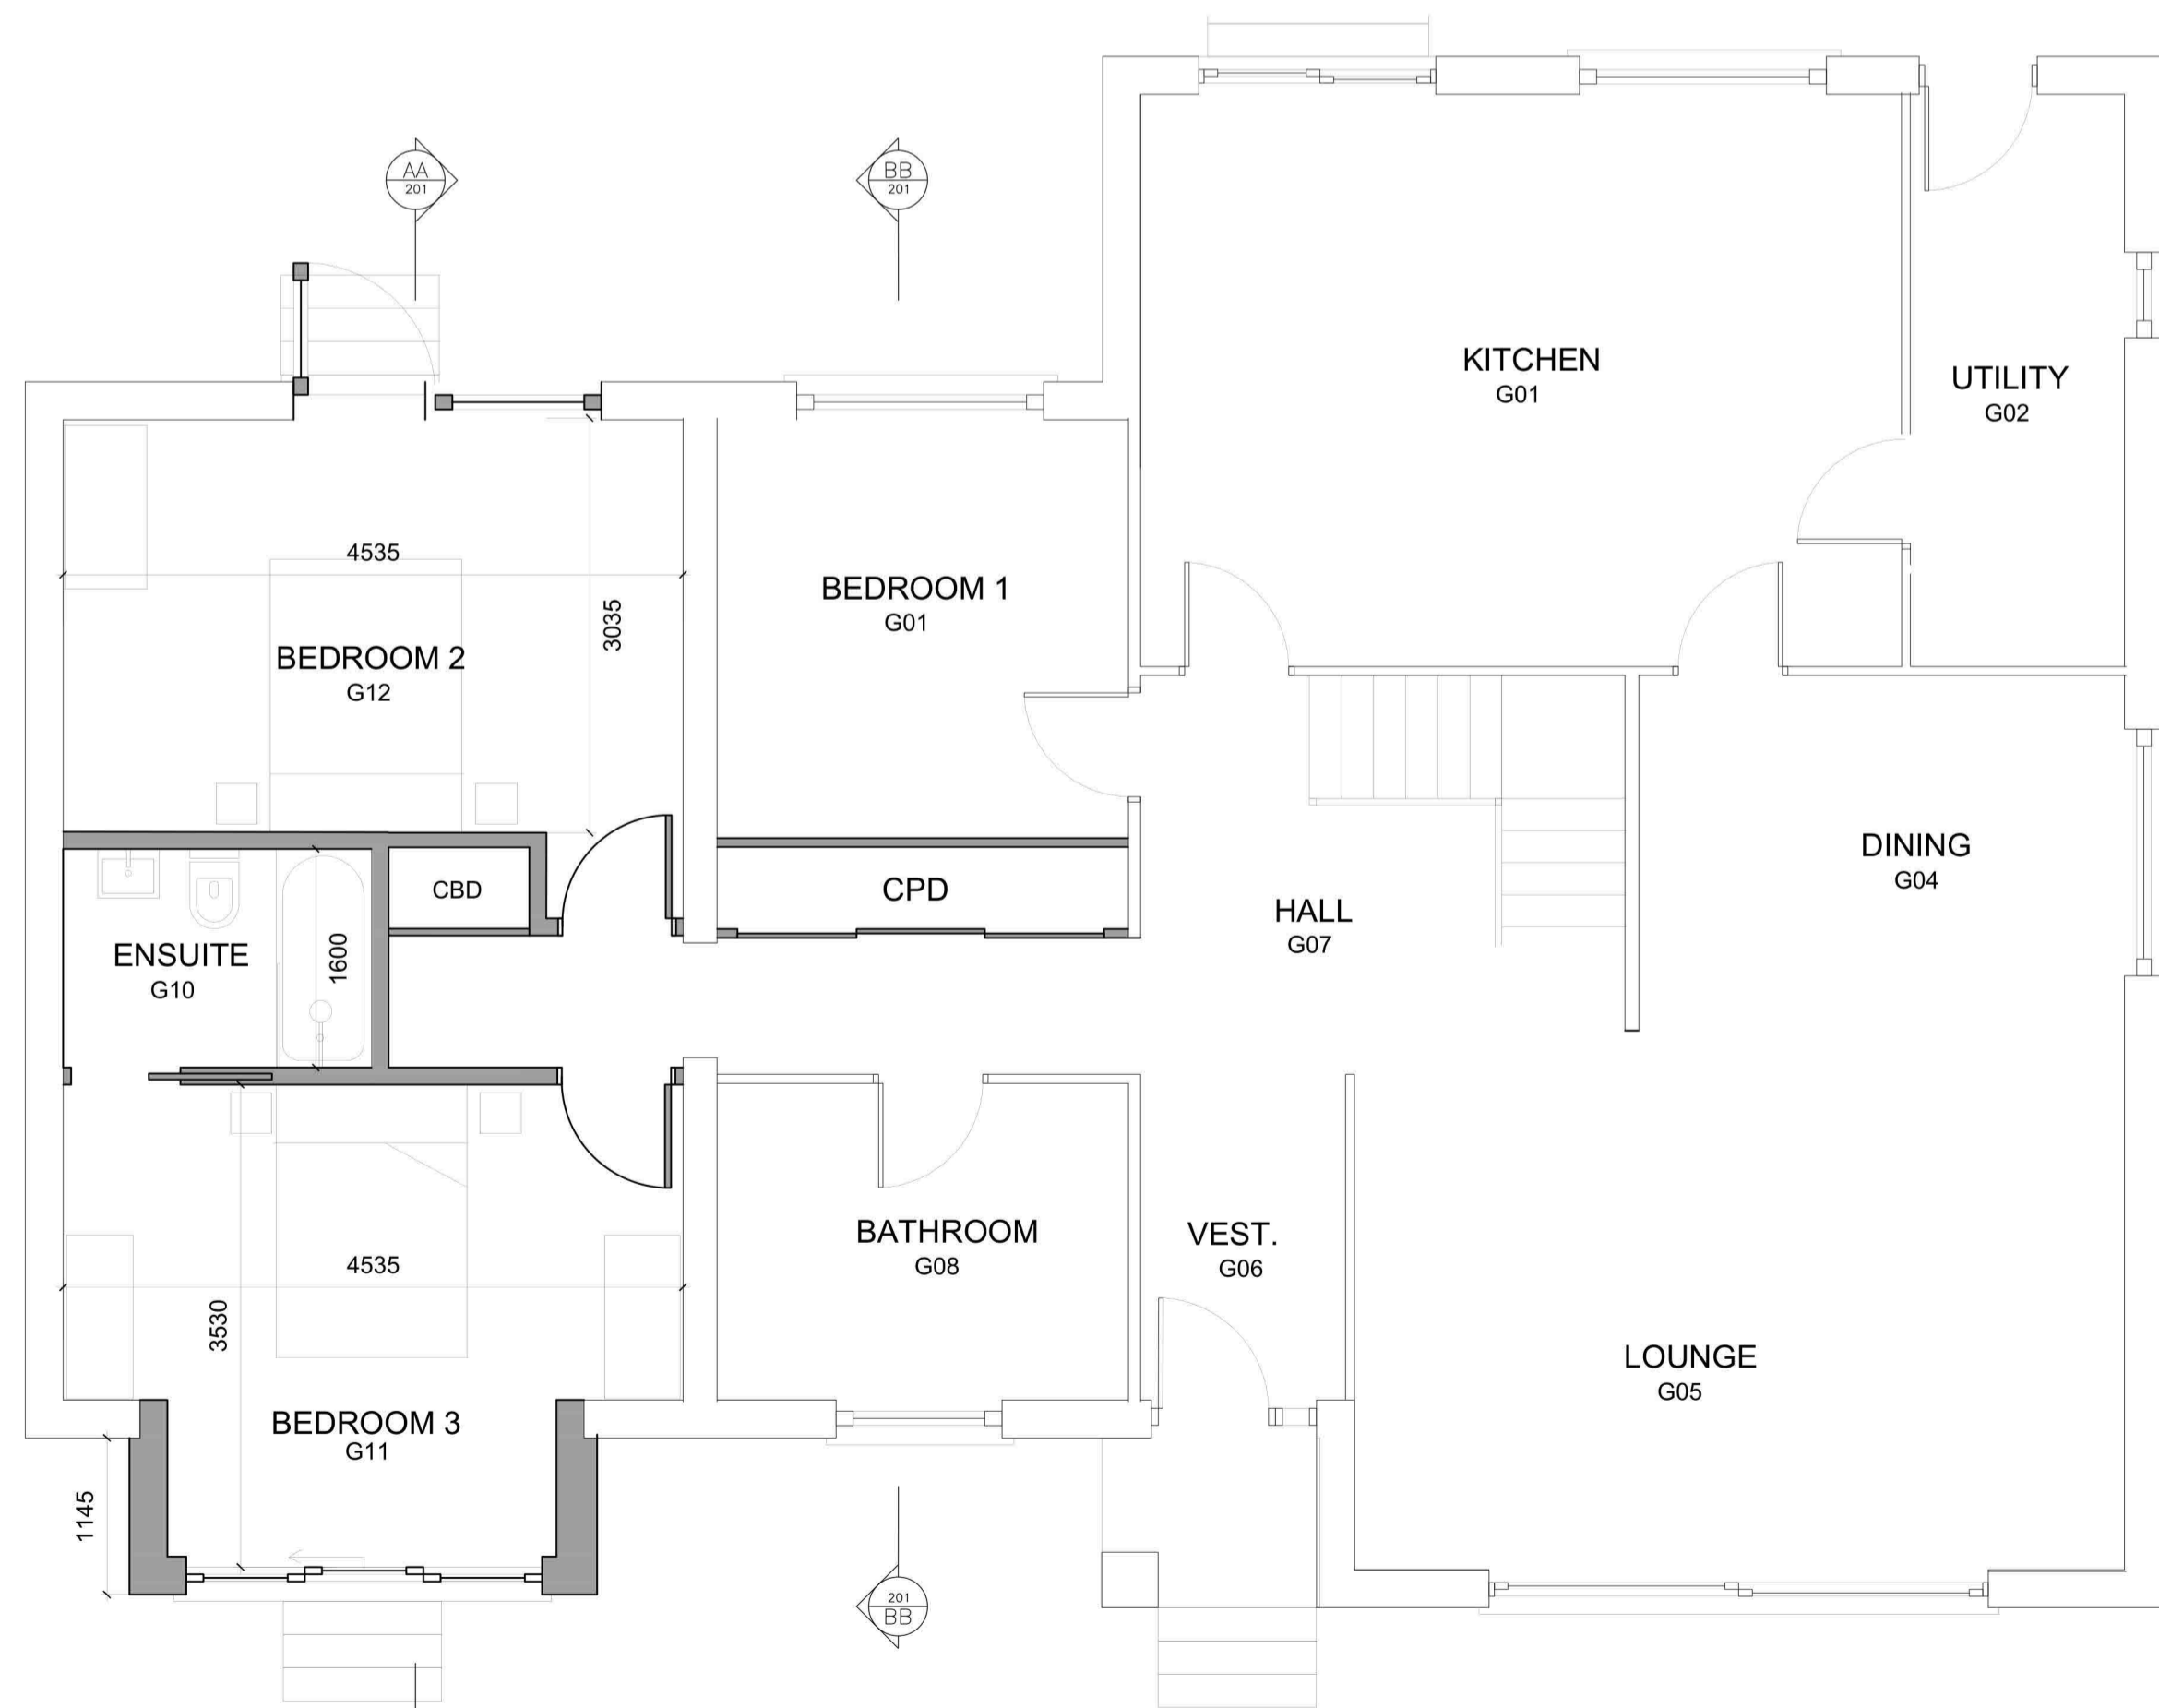

PROPOSED GROUND FLOOR PLAN  
OPTION 2A  
Scale 1:50

This copy has been made by or with the authority of Midlothian Council pursuant to Section 47 of the Designs and Patents Act 1988. Unless that Act provides a relevant exception to copyright, the copy must not be copied without the prior permission of the copyright owner.

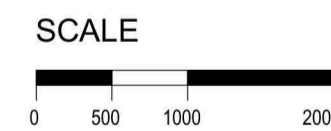

- KEY**
- Demolitions
  - Proposals
  - Hatch-glass
  - Hatch - New Roof Covering  
Creation Titania - FINESSE  
schwarz glasiert. Refer additional inform submitted as part of the application.
  - Boundary site
  - Boundary client land

**Project:**  
56 Millerhill

**Client:**  
Mr & Ms Wojtaszek

**Status:**  
Planning

**Drawing:**  
Proposed Plans

**Scale:** 1:50@A1  
1:100 @ A3  
**Date:** 25.03.24

**Taft**  
Architects

contact@taft-architects.com  
www.taft-architects.co.uk  
All Rights Reserved Taft Architects Limited. Registered  
Company No. SIC689525

**Drawing**  
**Number:** 101