



General Note
 This drawing is not to be scaled.
 The contractor is to check all site
 dimensions against information
 given on this drawing before putting
 work in hand.

Revision:
 --- --- ---

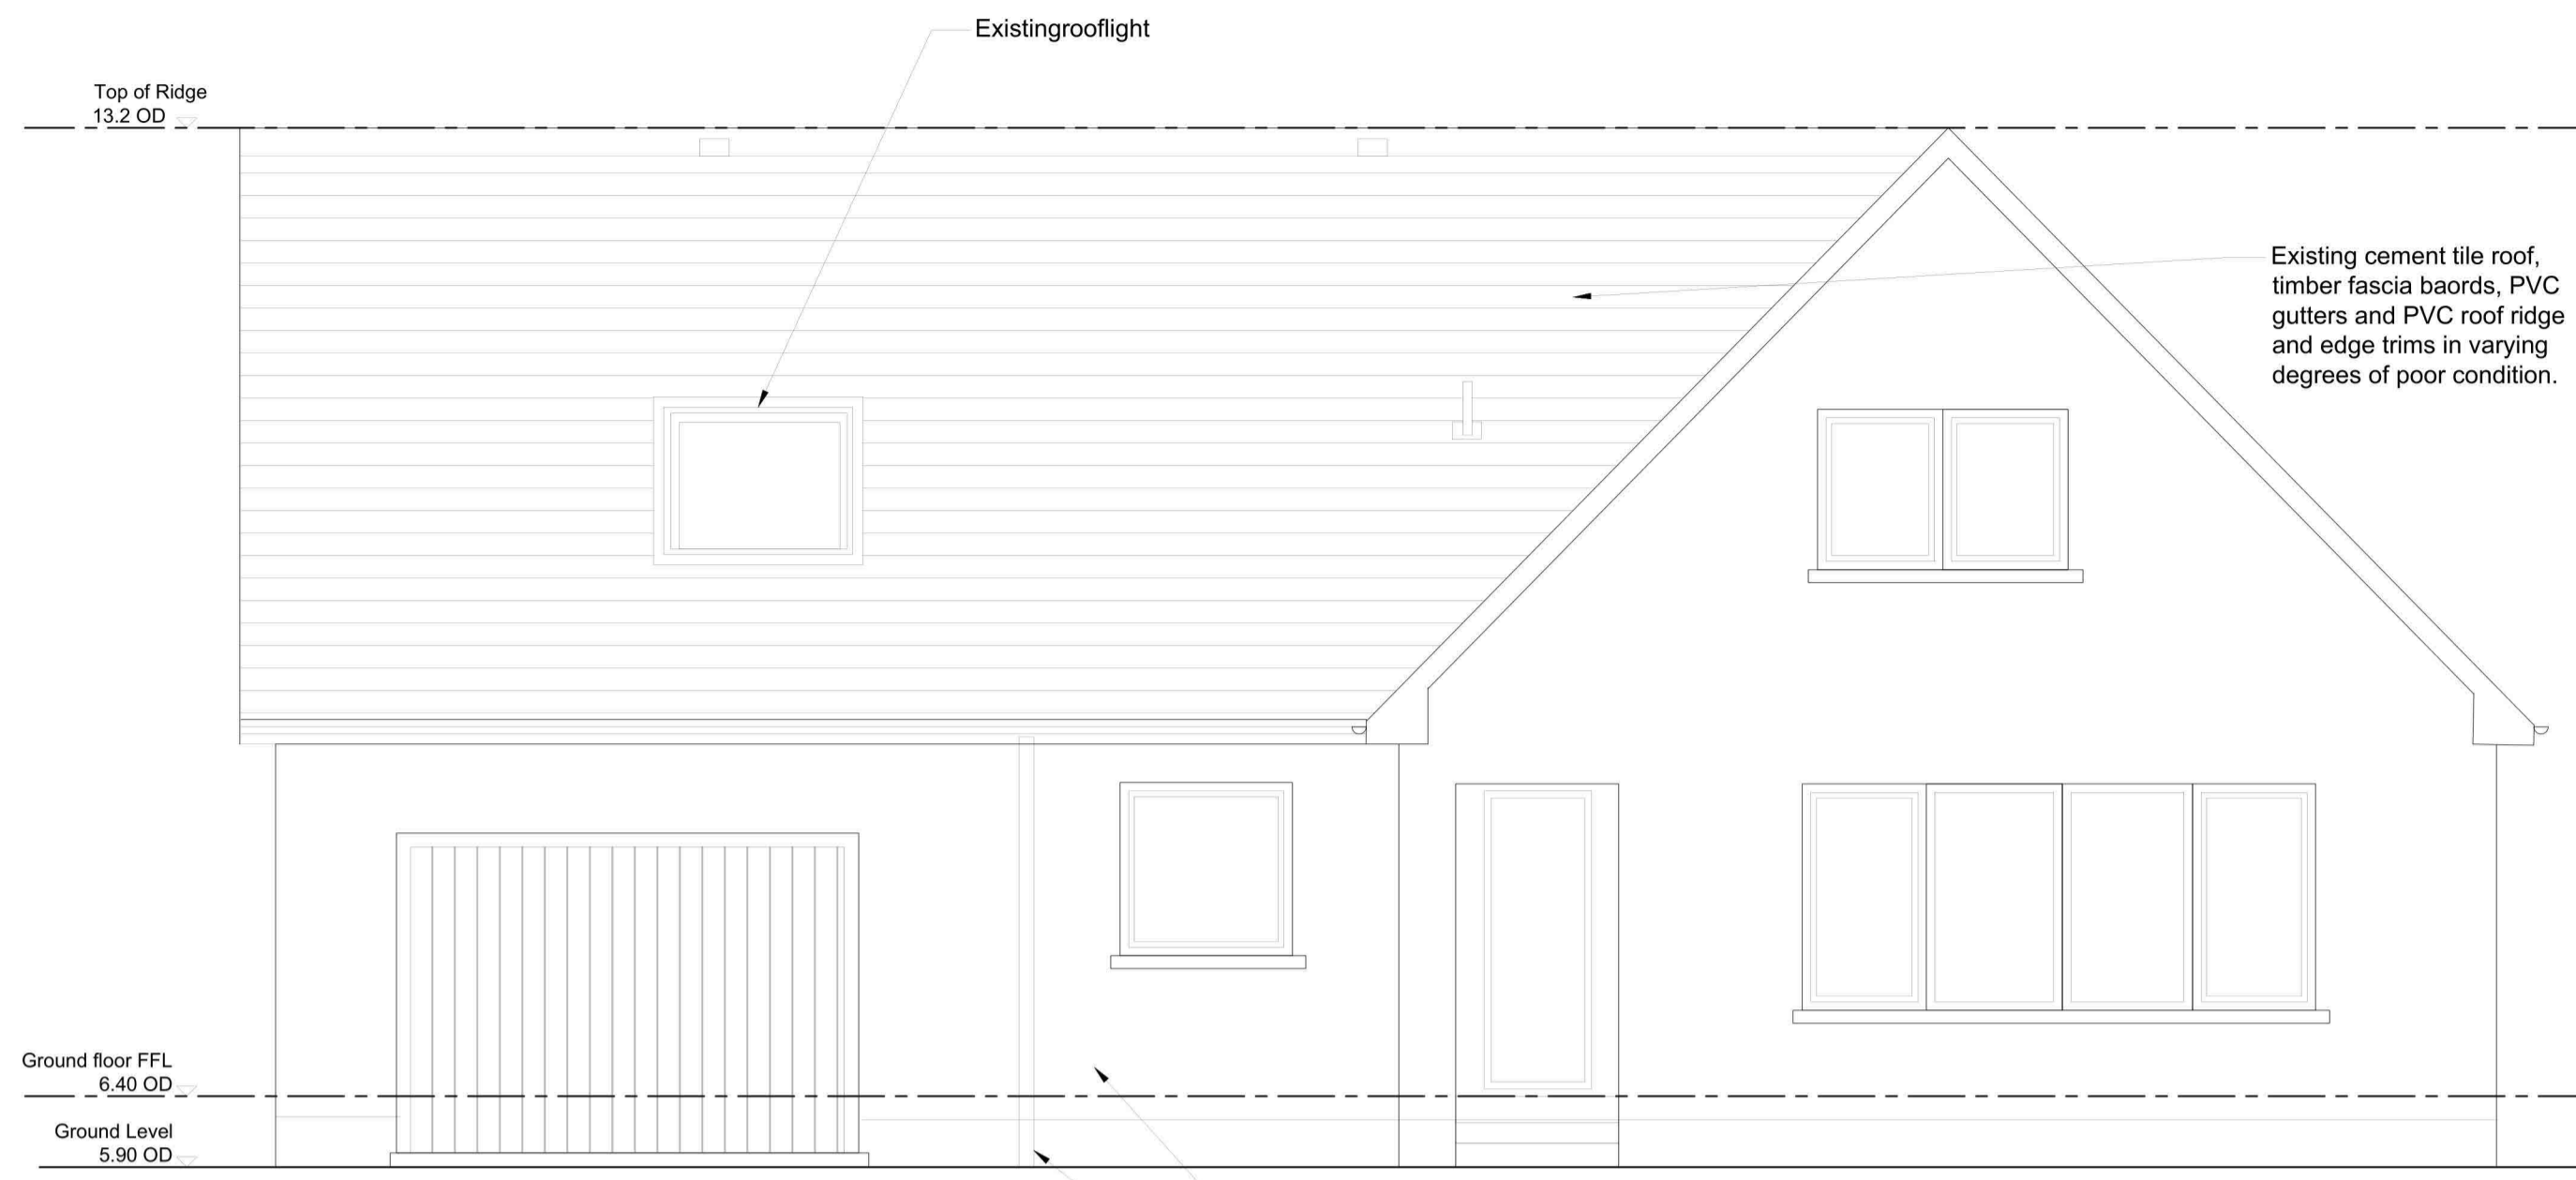


EXISTING SOUTH EAST ELEVATION
 Scale 1:50

Existing painted pebble dash
 render.
 Existing PVC rainwater
 goods

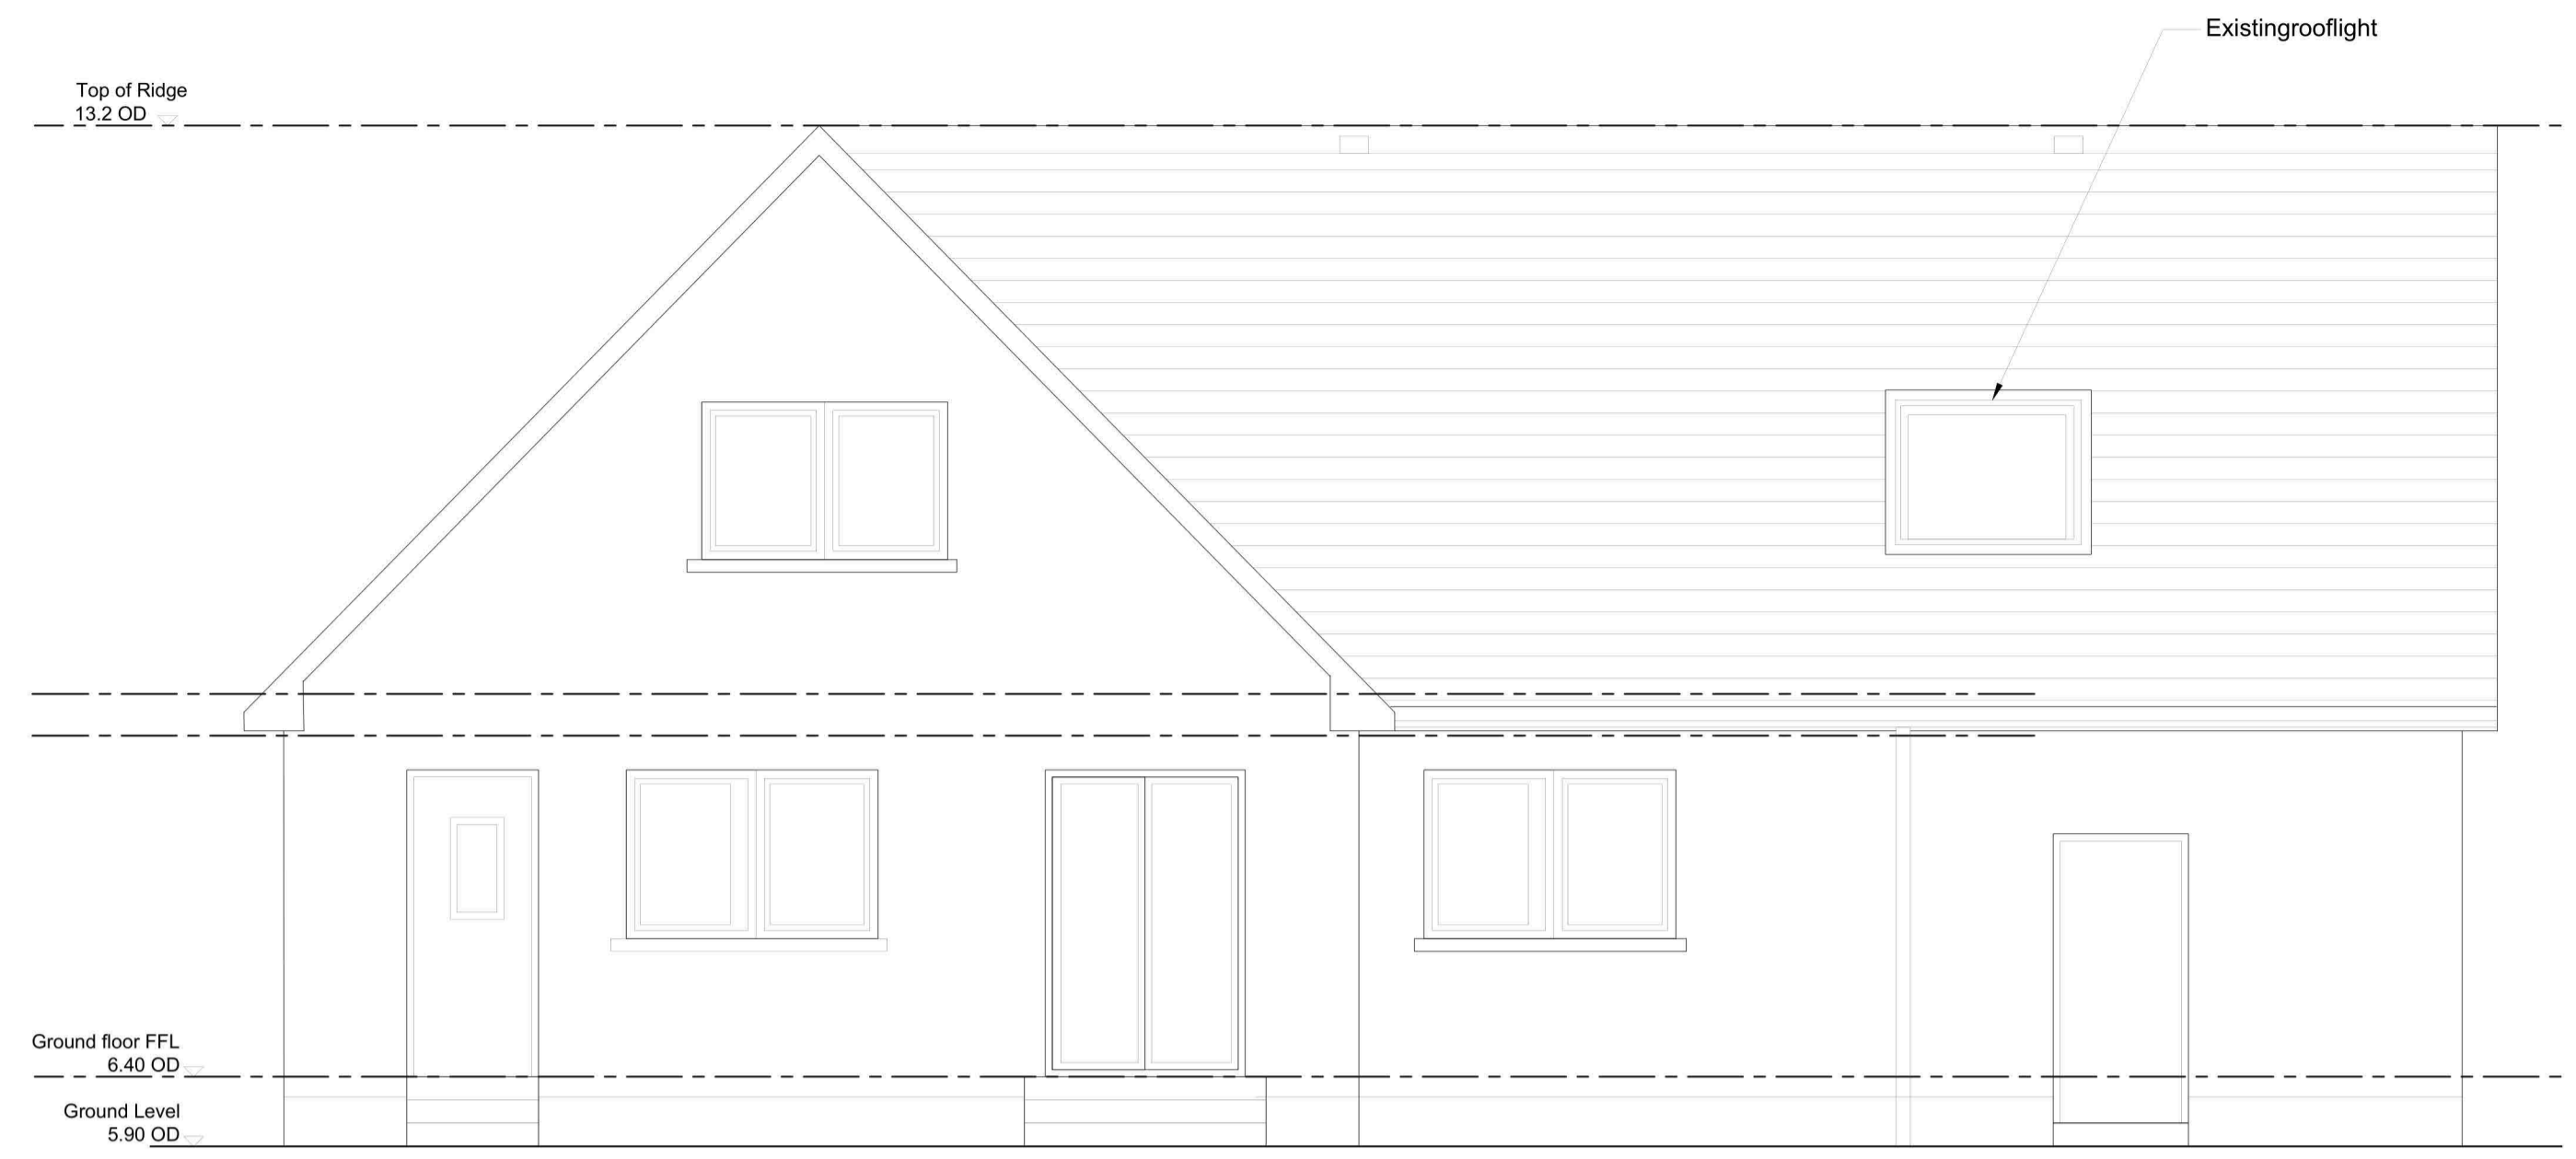


EXISTING NORTH WEST ELEVATION
 Scale 1:50


This copy has been made by or with the
 authority of Midlothian Council pursuant
 to Section 47 of the Designs and Patents
 Act 1988. Unless that Act provides a
 relevant exception to copyright, the copy
 must not be copied without the prior
 permission of the copyright owner.

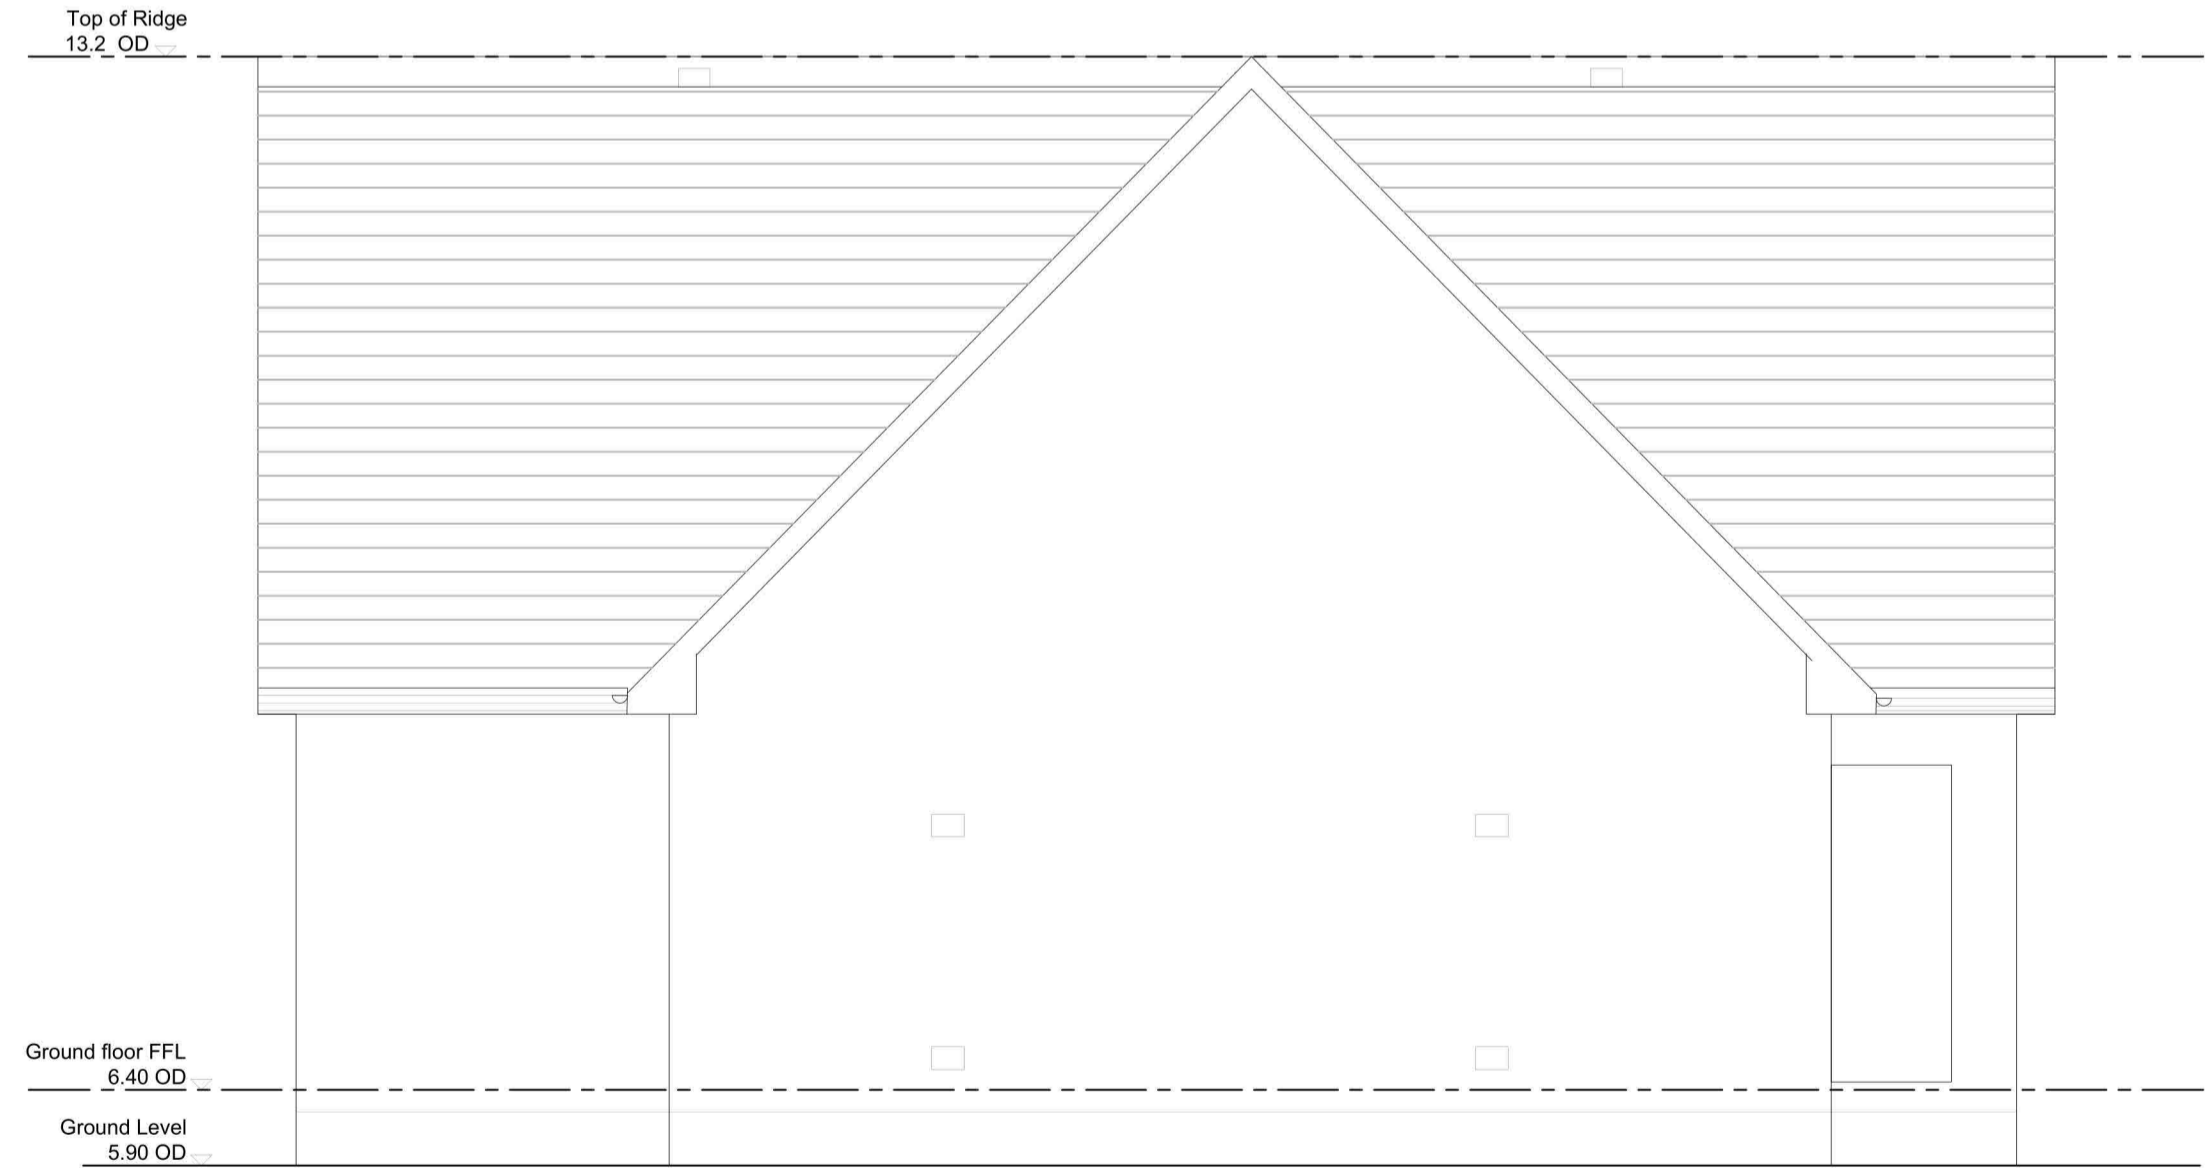

EXISTING SOUTH WEST ELEVATION
 Scale 1:50

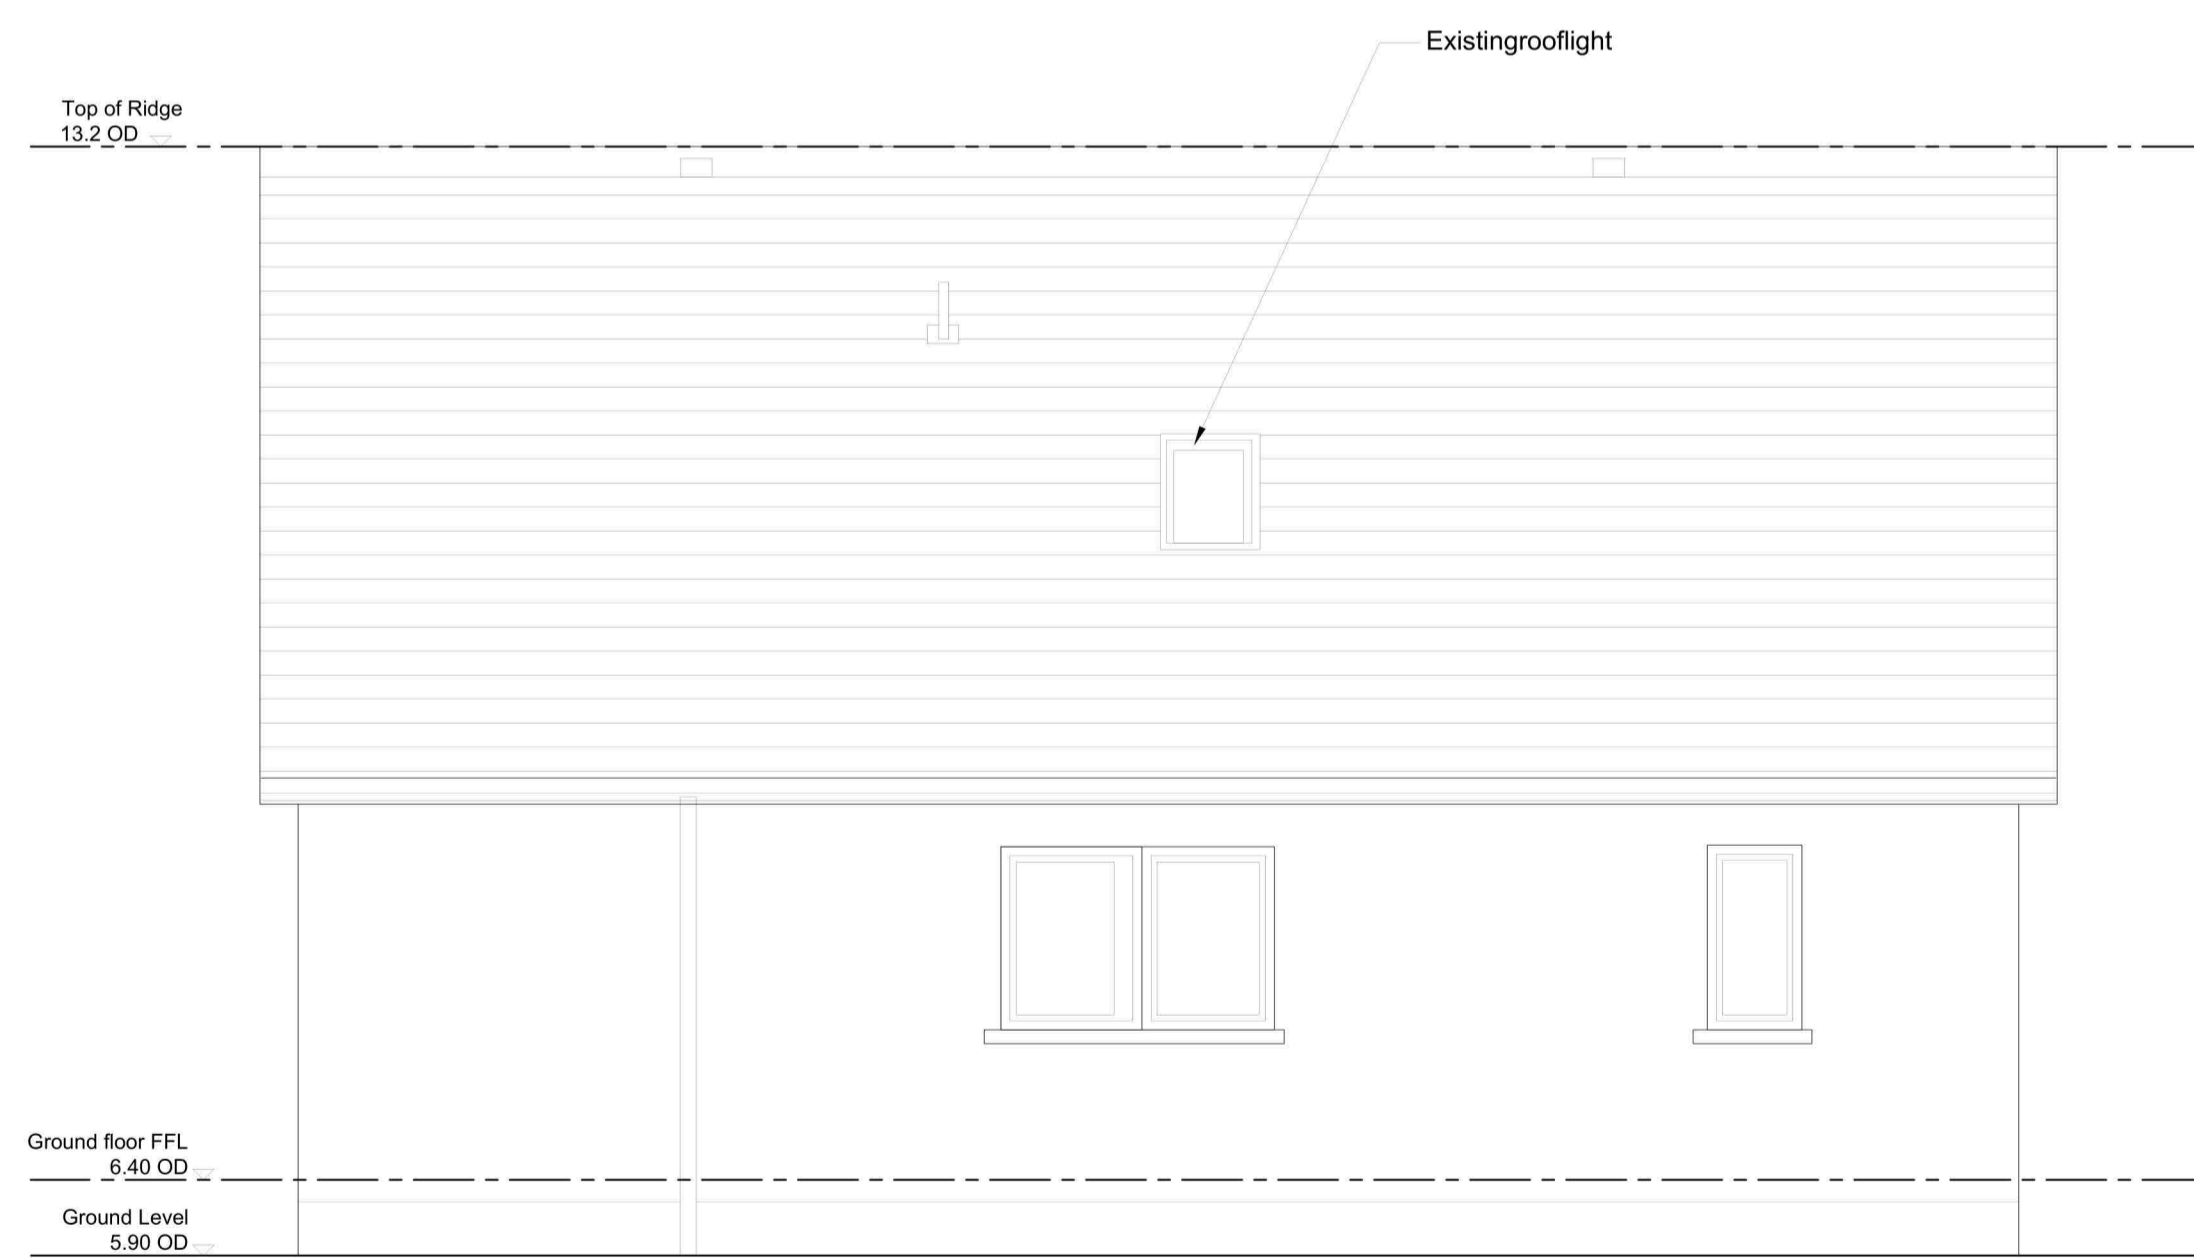

EXISTING NORTH EAST ELEVATION
 Scale 1:50

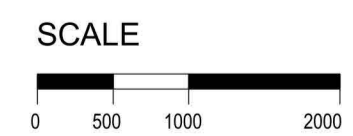

Project:
 56 Millerhill

Client:
 Mr & Ms Wojtaszek

Status:
 Planning

Drawing:
 Existing Elevations

Scale: 1:50@A1
 1:100 @ A3

Date: 25.03.24

Taft
 Architects

contact@taft-architects.com
 www.taft-architects.co.uk
 All Rights Reserved Taft Architects Limited, Registered
 Company No: SIC689525

Drawing
Number: 300