


**General Note**  
 This drawing is not to be scaled.  
 The contractor is to check all site dimensions against information given on this drawing before putting work in hand.


Revision:  
 --- --- ---

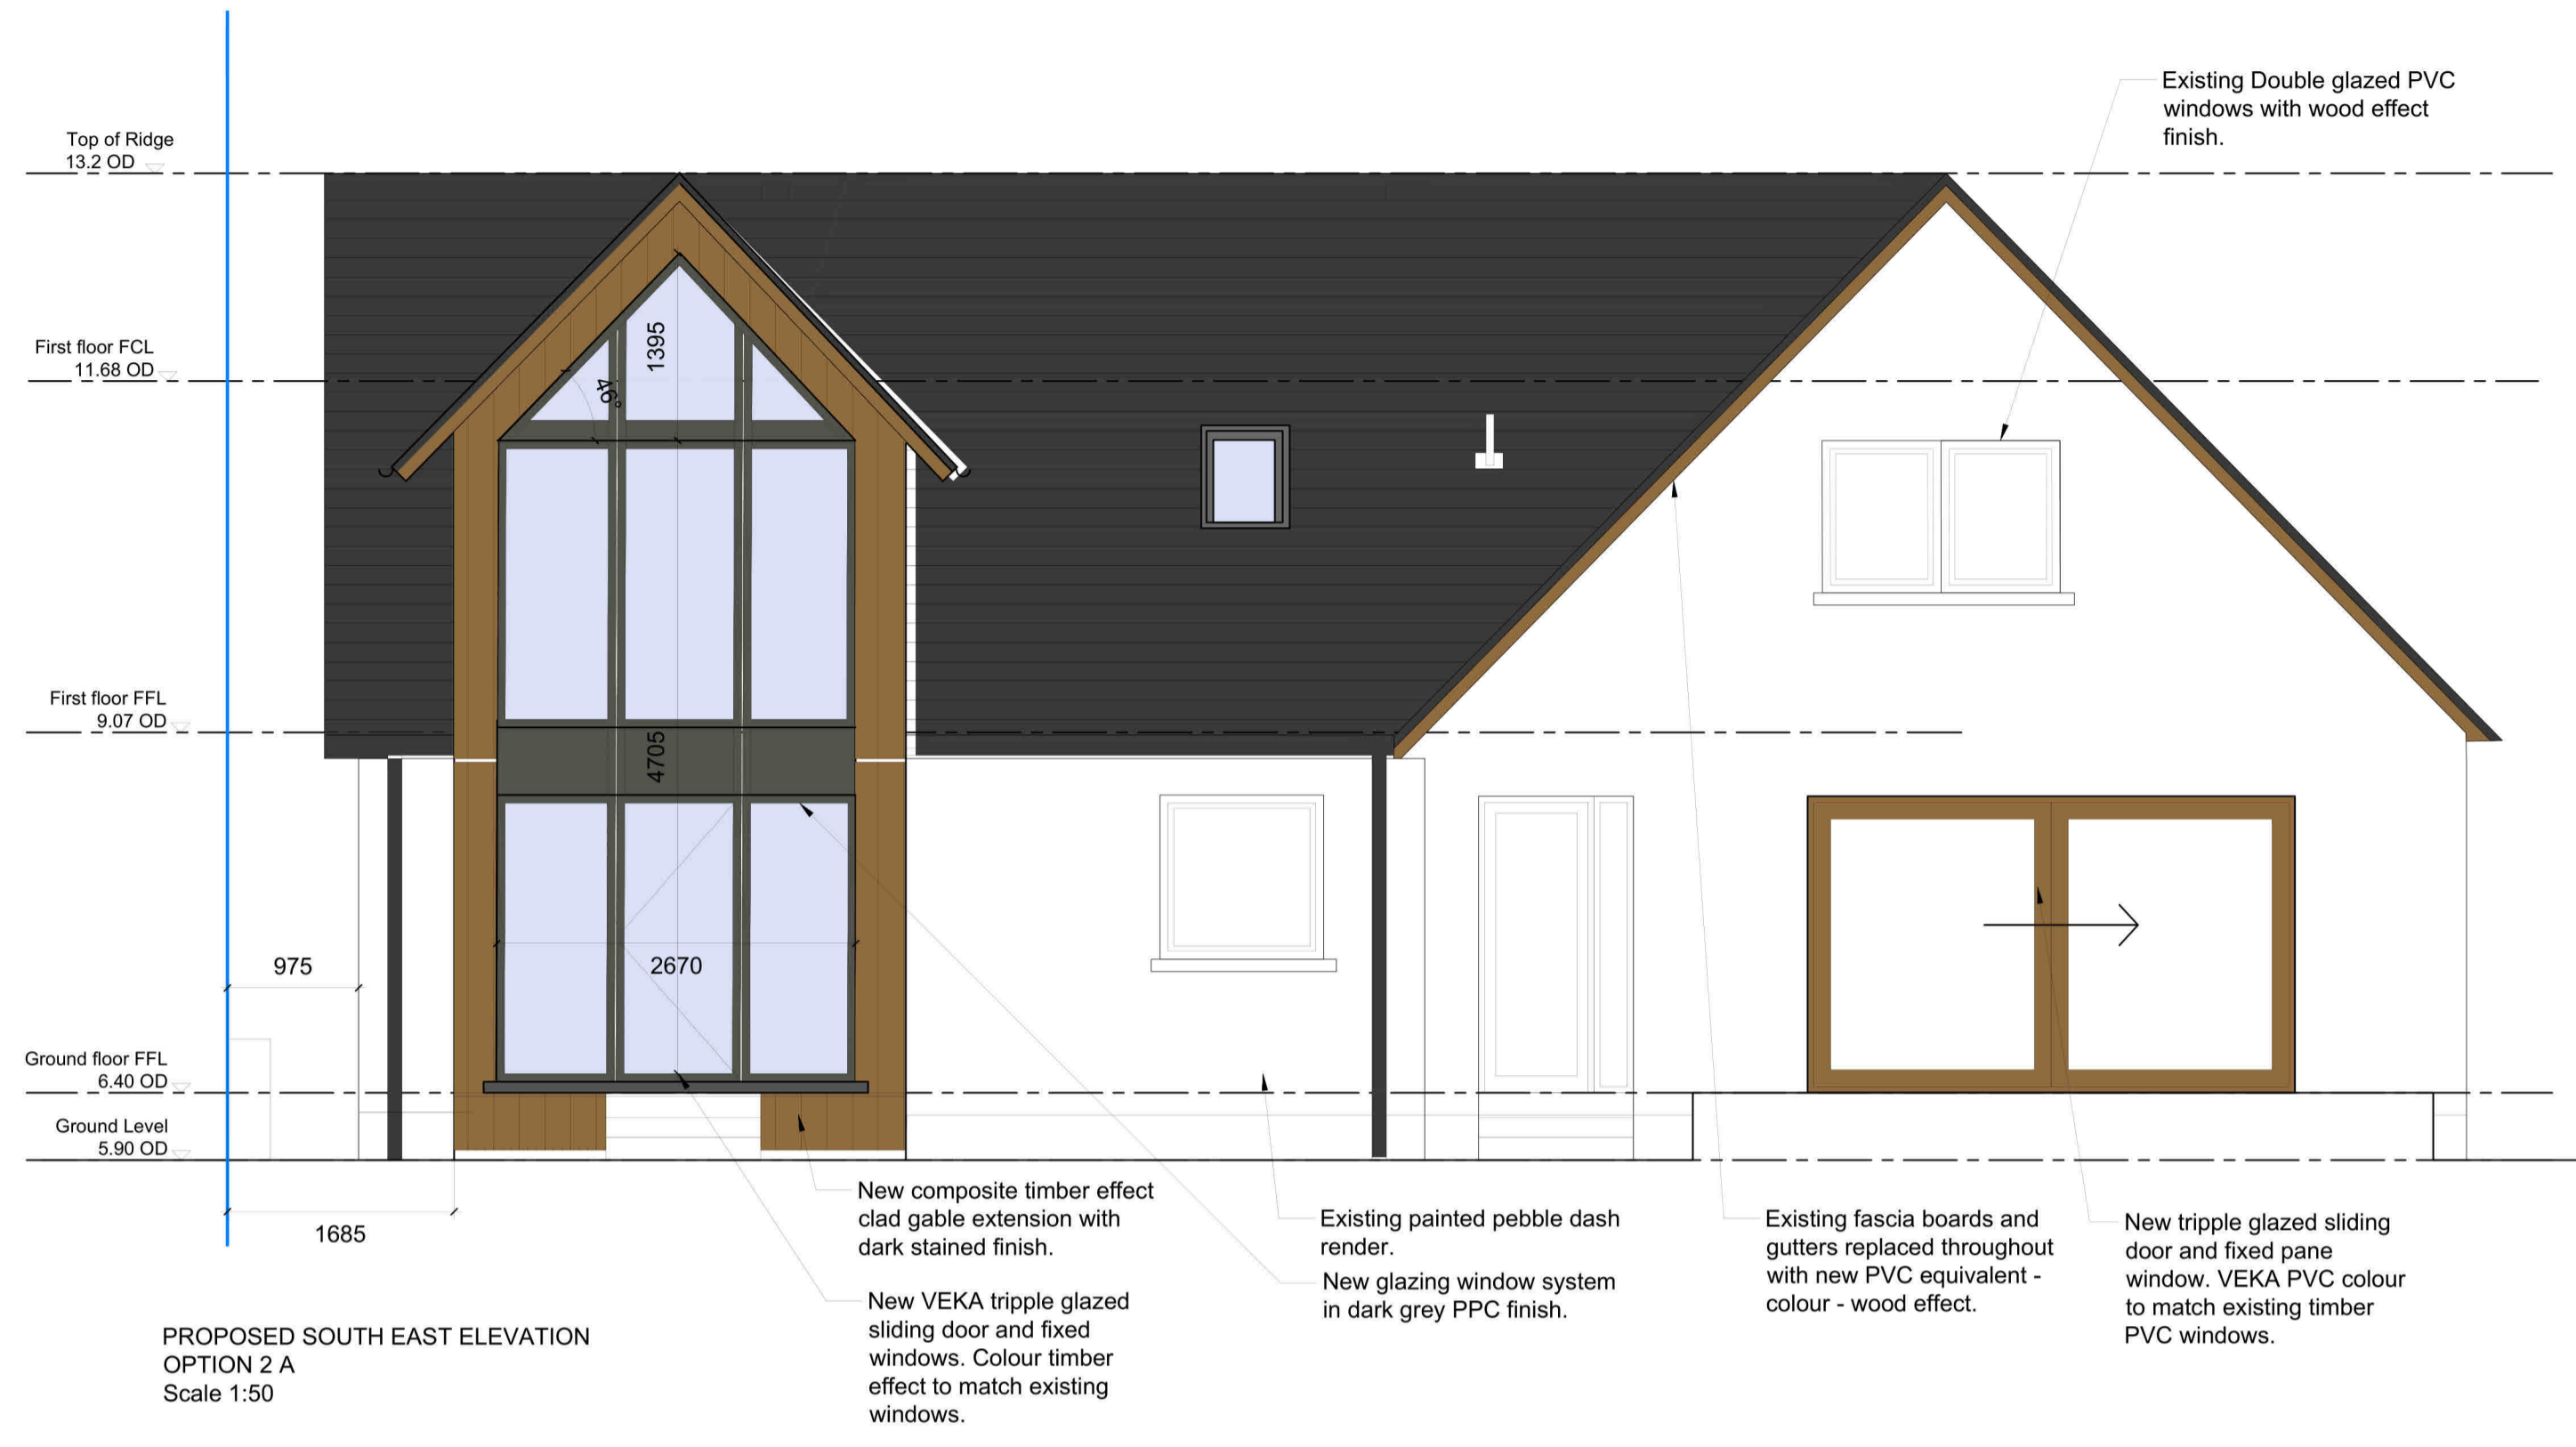


PROPOSED SOUTH EAST ELEVATION  
 OPTION 2 A  
 Scale 1:50




PROPOSED NORTH WEST ELEVATION  
 Scale 1:50

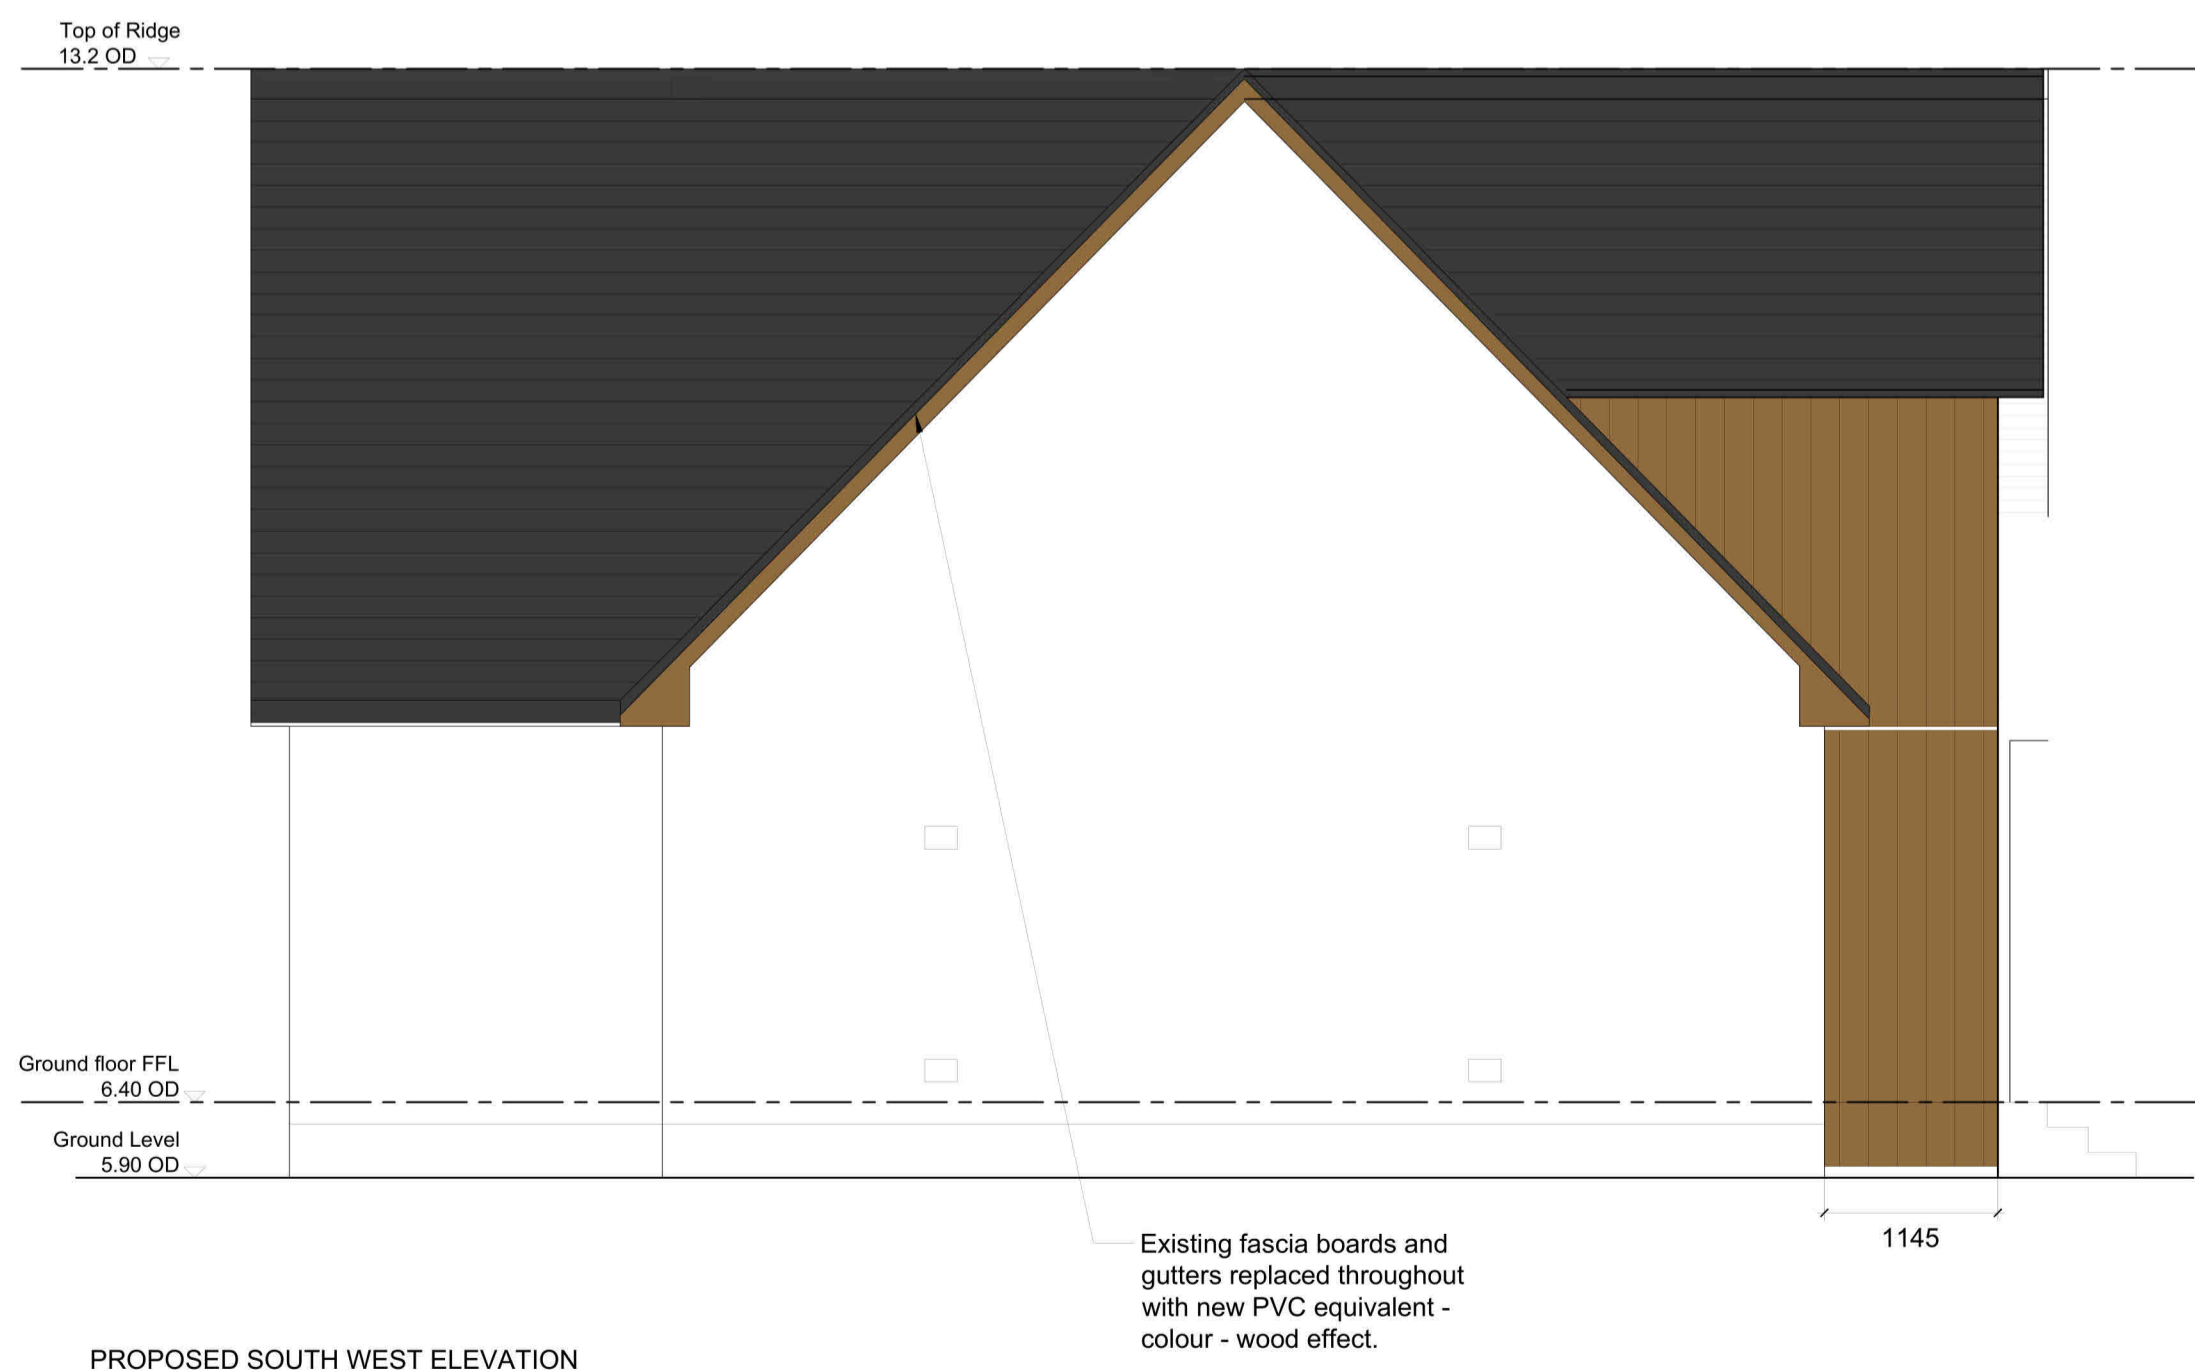

PROPOSED SOUTH WEST ELEVATION  
 Scale 1:50

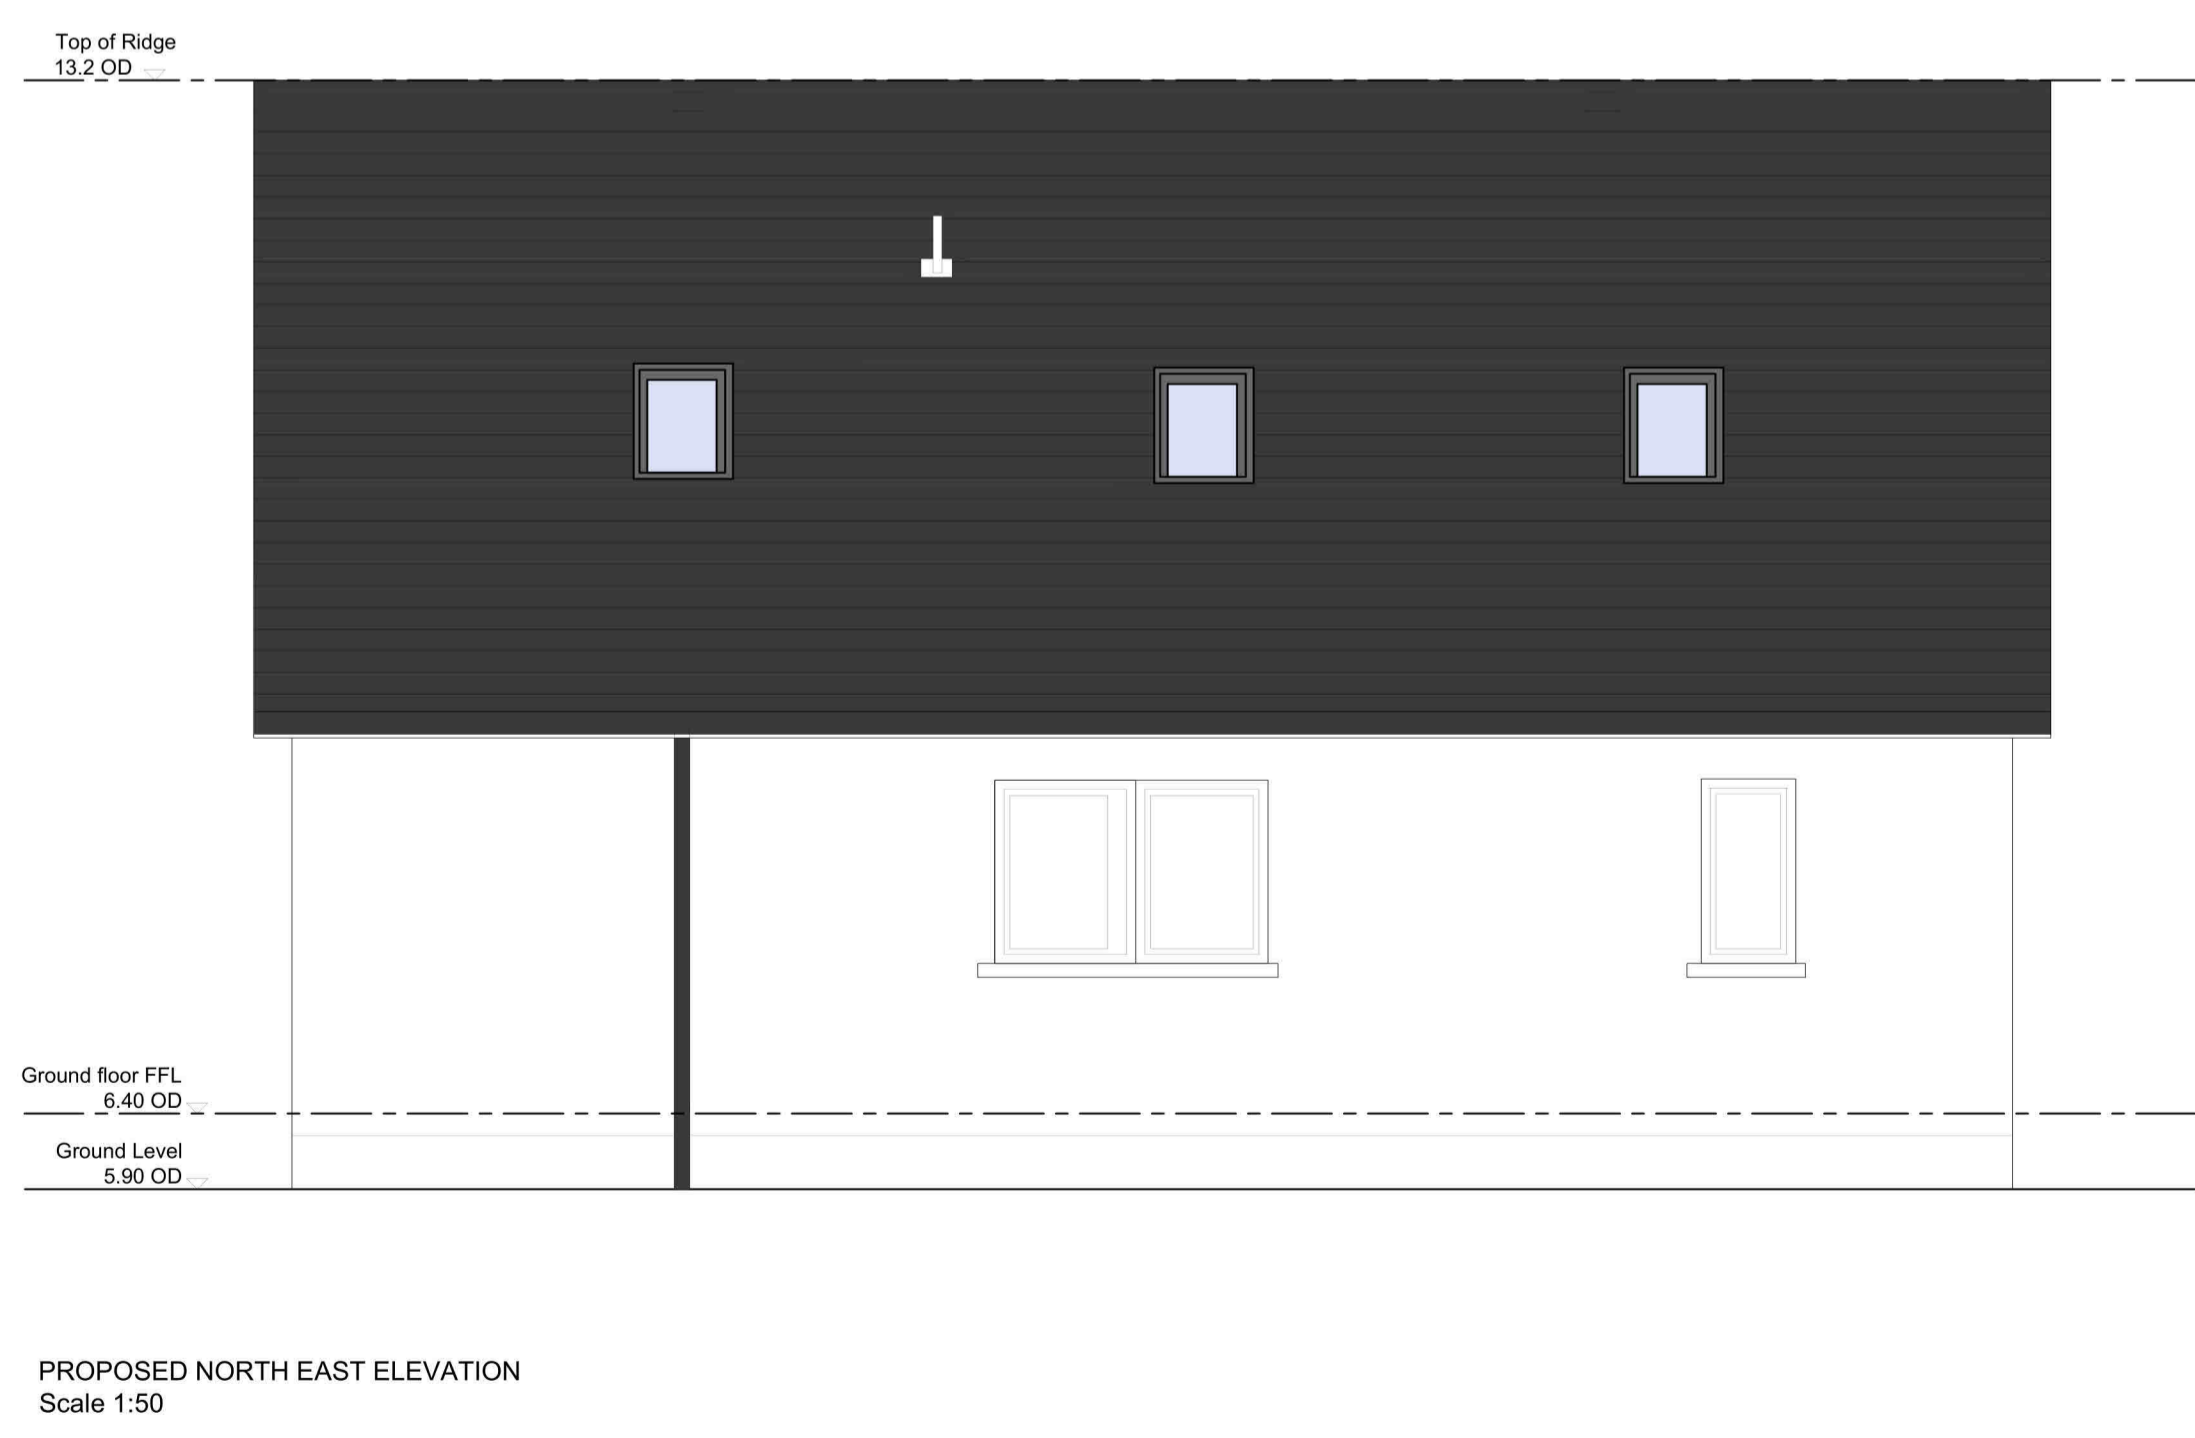

PROPOSED NORTH EAST ELEVATION  
 Scale 1:50

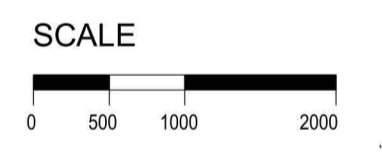

- KEY**
- Demolitions
  - Proposals
  - Hatch-glass
  - Hatch - New Roof Covering  
 Creton Titania - FINESSE  
 schwarz glasiert. Refer additional information submitted as part of the application.
  - Boundary site
  - Boundary client land

This copy has been made by or with the authority of Midlothian Council pursuant to Section 47 of the Designs and Patents Act 1988. Unless that Act provides a relevant exception to copyright, the copy must not be copied without the prior permission of the copyright owner.

**Project:**  
 56 Millerhill

**Client:**  
 Mr & Ms Wojtaszek

**Status:**  
 Planning

**Drawing:**  
 Proposed Elevations

Scale: 1:50@A1  
 1:100 @ A3  
 Date: 25.03.24

**Taft**  
 Architects

contact@taft-architects.com  
 www.taft-architects.co.uk  
 All Rights Reserved Taft Architects Limited. Registered  
 Company No: SIC689525

Drawing  
 Number: 301