


General Notes:

Do not scale from this drawing- refer only to stated dimensions. If in doubt request clarification from this office. This drawing, and associated copyright, is the property of Convery Prenty Architects Shields Ltd.

revision	date	note
P01	18.02.2024	Issued for Planning.

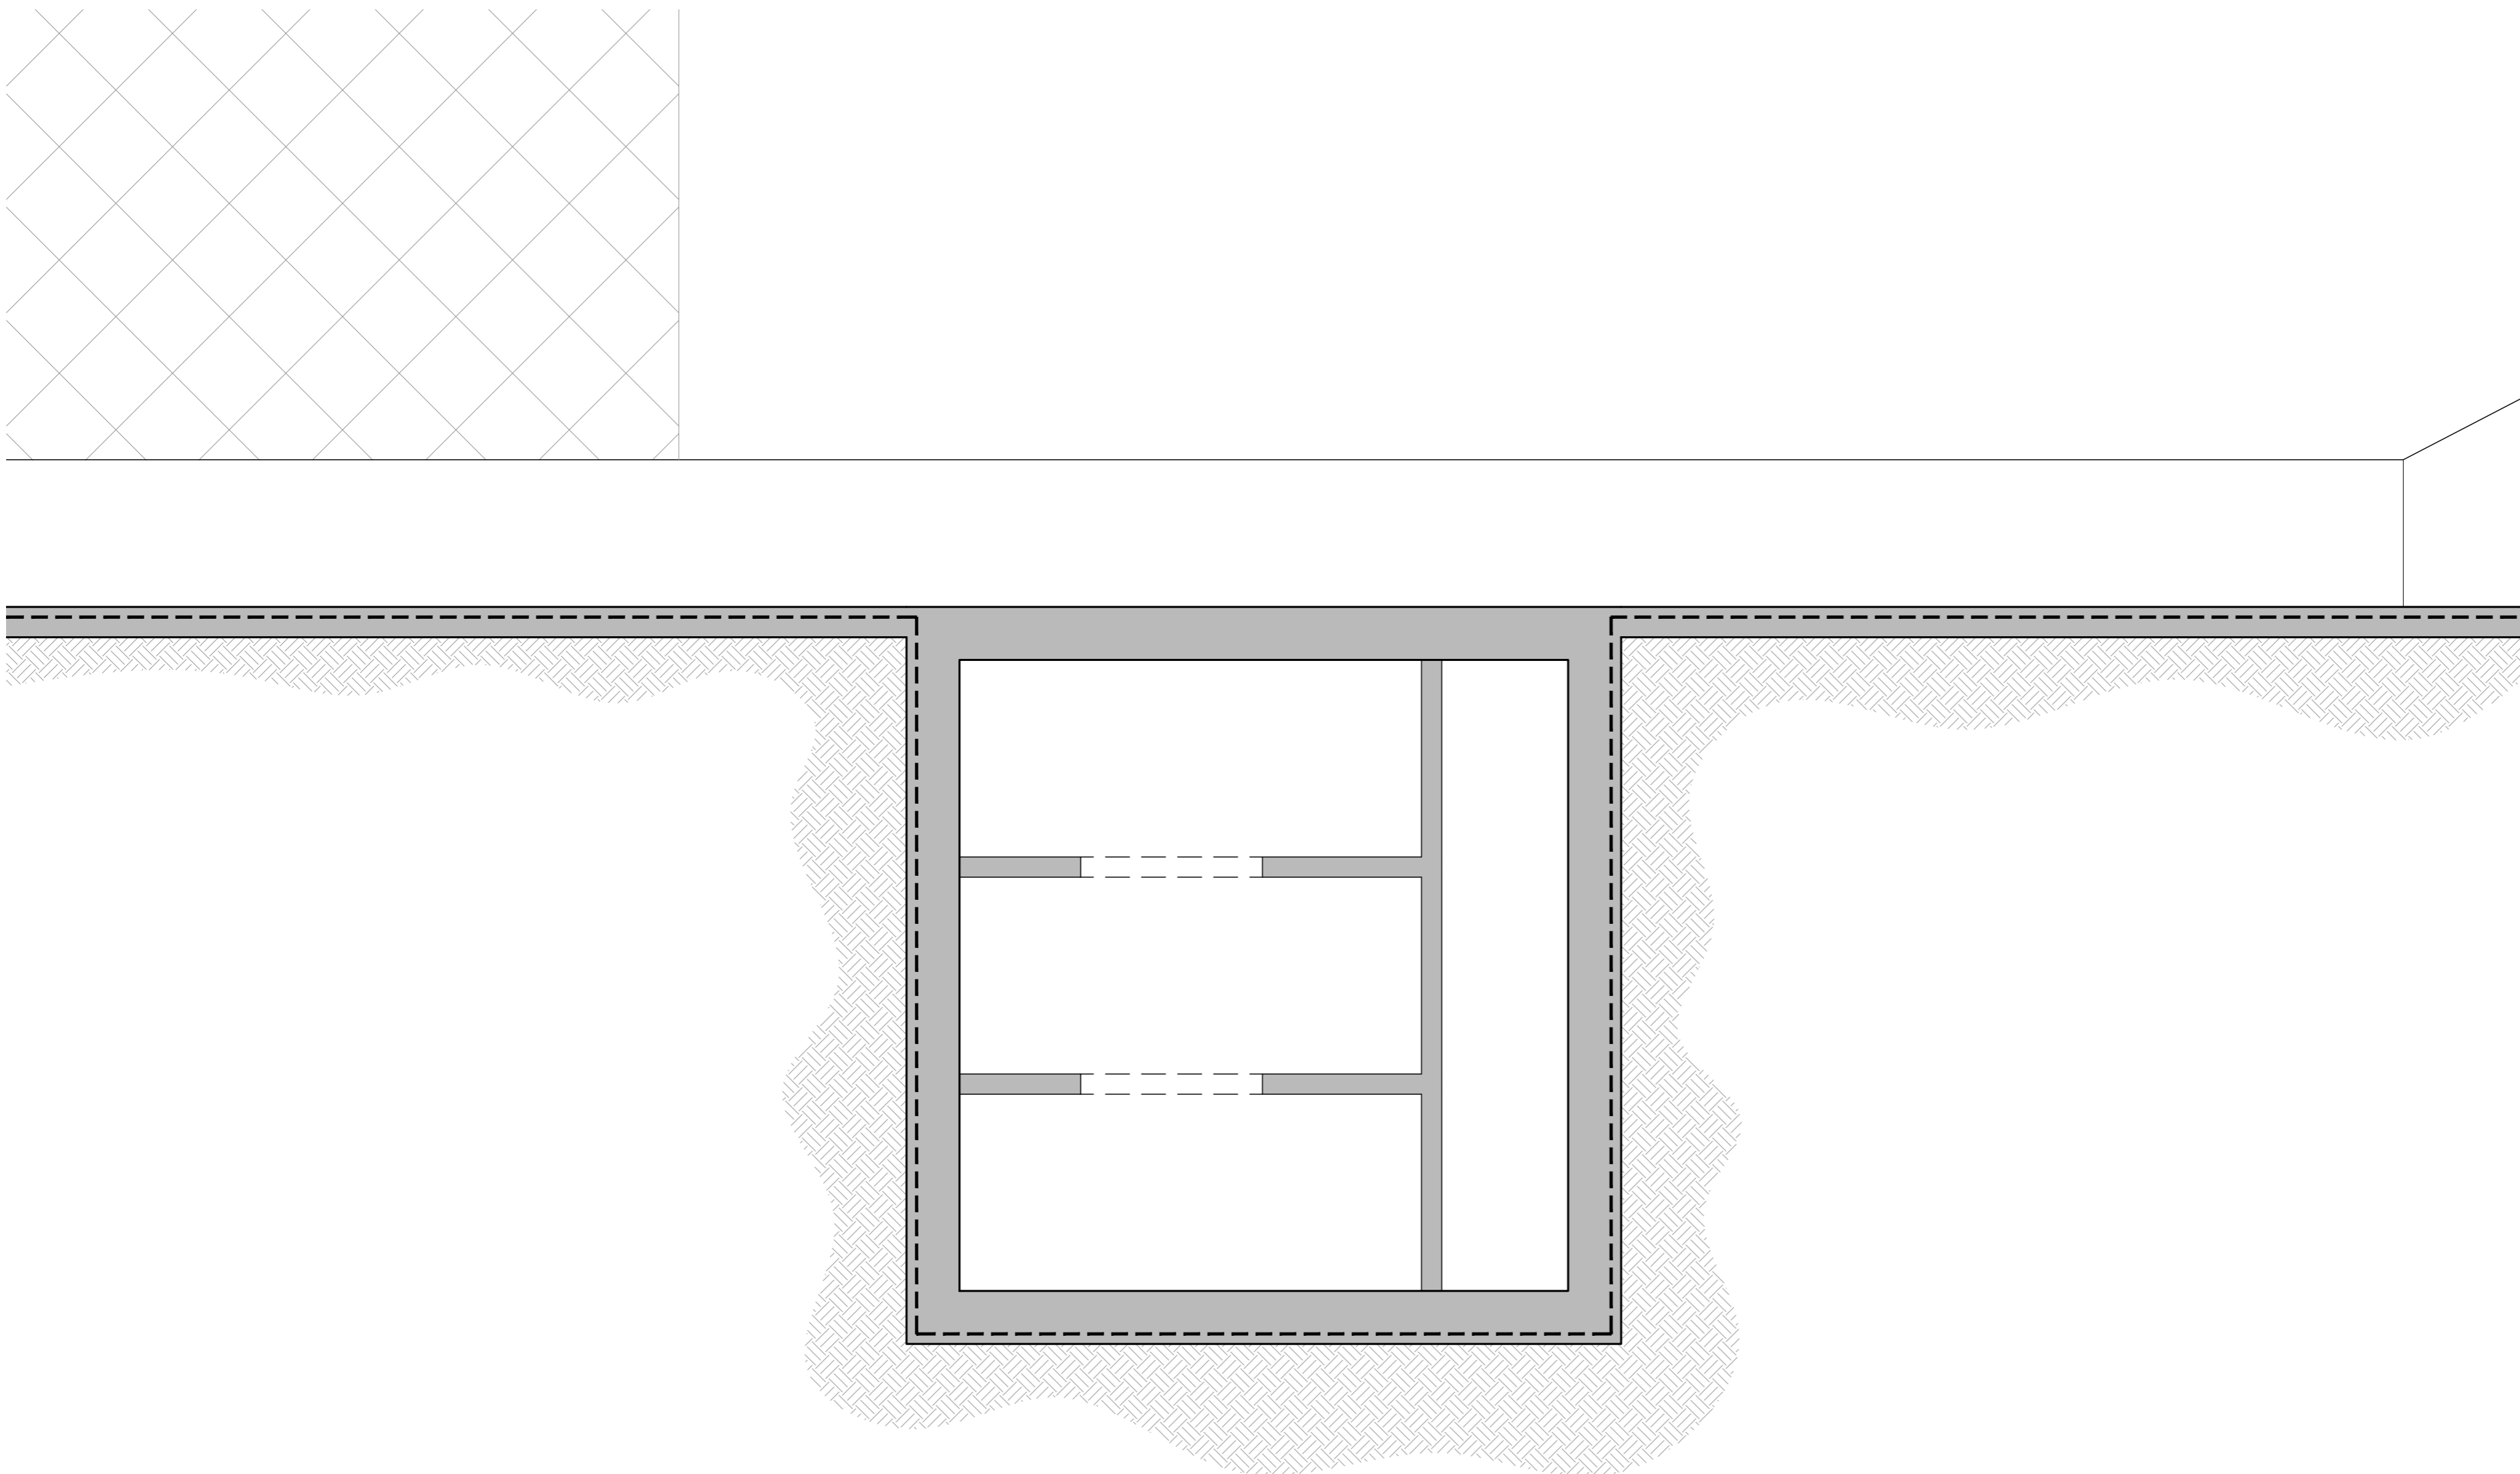

Storage Building- Proposed Lower Floor Plan

OFFICIAL



mitie

PLANNING

ConveryPrentyShields
ARCHITECTS

144 West George Street, Glasgow, G2 2HG www.cpsarchitects.co.uk 0141 258 3100

CLIENT Mitie FDIS

PROJECT Proposed New Offices, Gate House & Improvements to Infrastructure

DRAWING Proposed New Offices, Gate House & Improvements to Infrastructure

PLANNING ISSUE REQUESTED

OFFICIAL SENSITIVE	
PAPER SIZE A2	SCALE 1:50
DATE MAR 2024	
DRAWING NUMBER 2281_CPS_P_184	REVISION P01

