


General Notes:

Do not scale from this drawing- refer only to stated dimensions. If in doubt request clarification from this office. This drawing, and associated copyright, is the property of Convery Prenty Architects Shields Ltd.

| revision | date | note |
|----------|------------|----------------------|
| P01 | 18.02.2024 | Issued for Planning. |

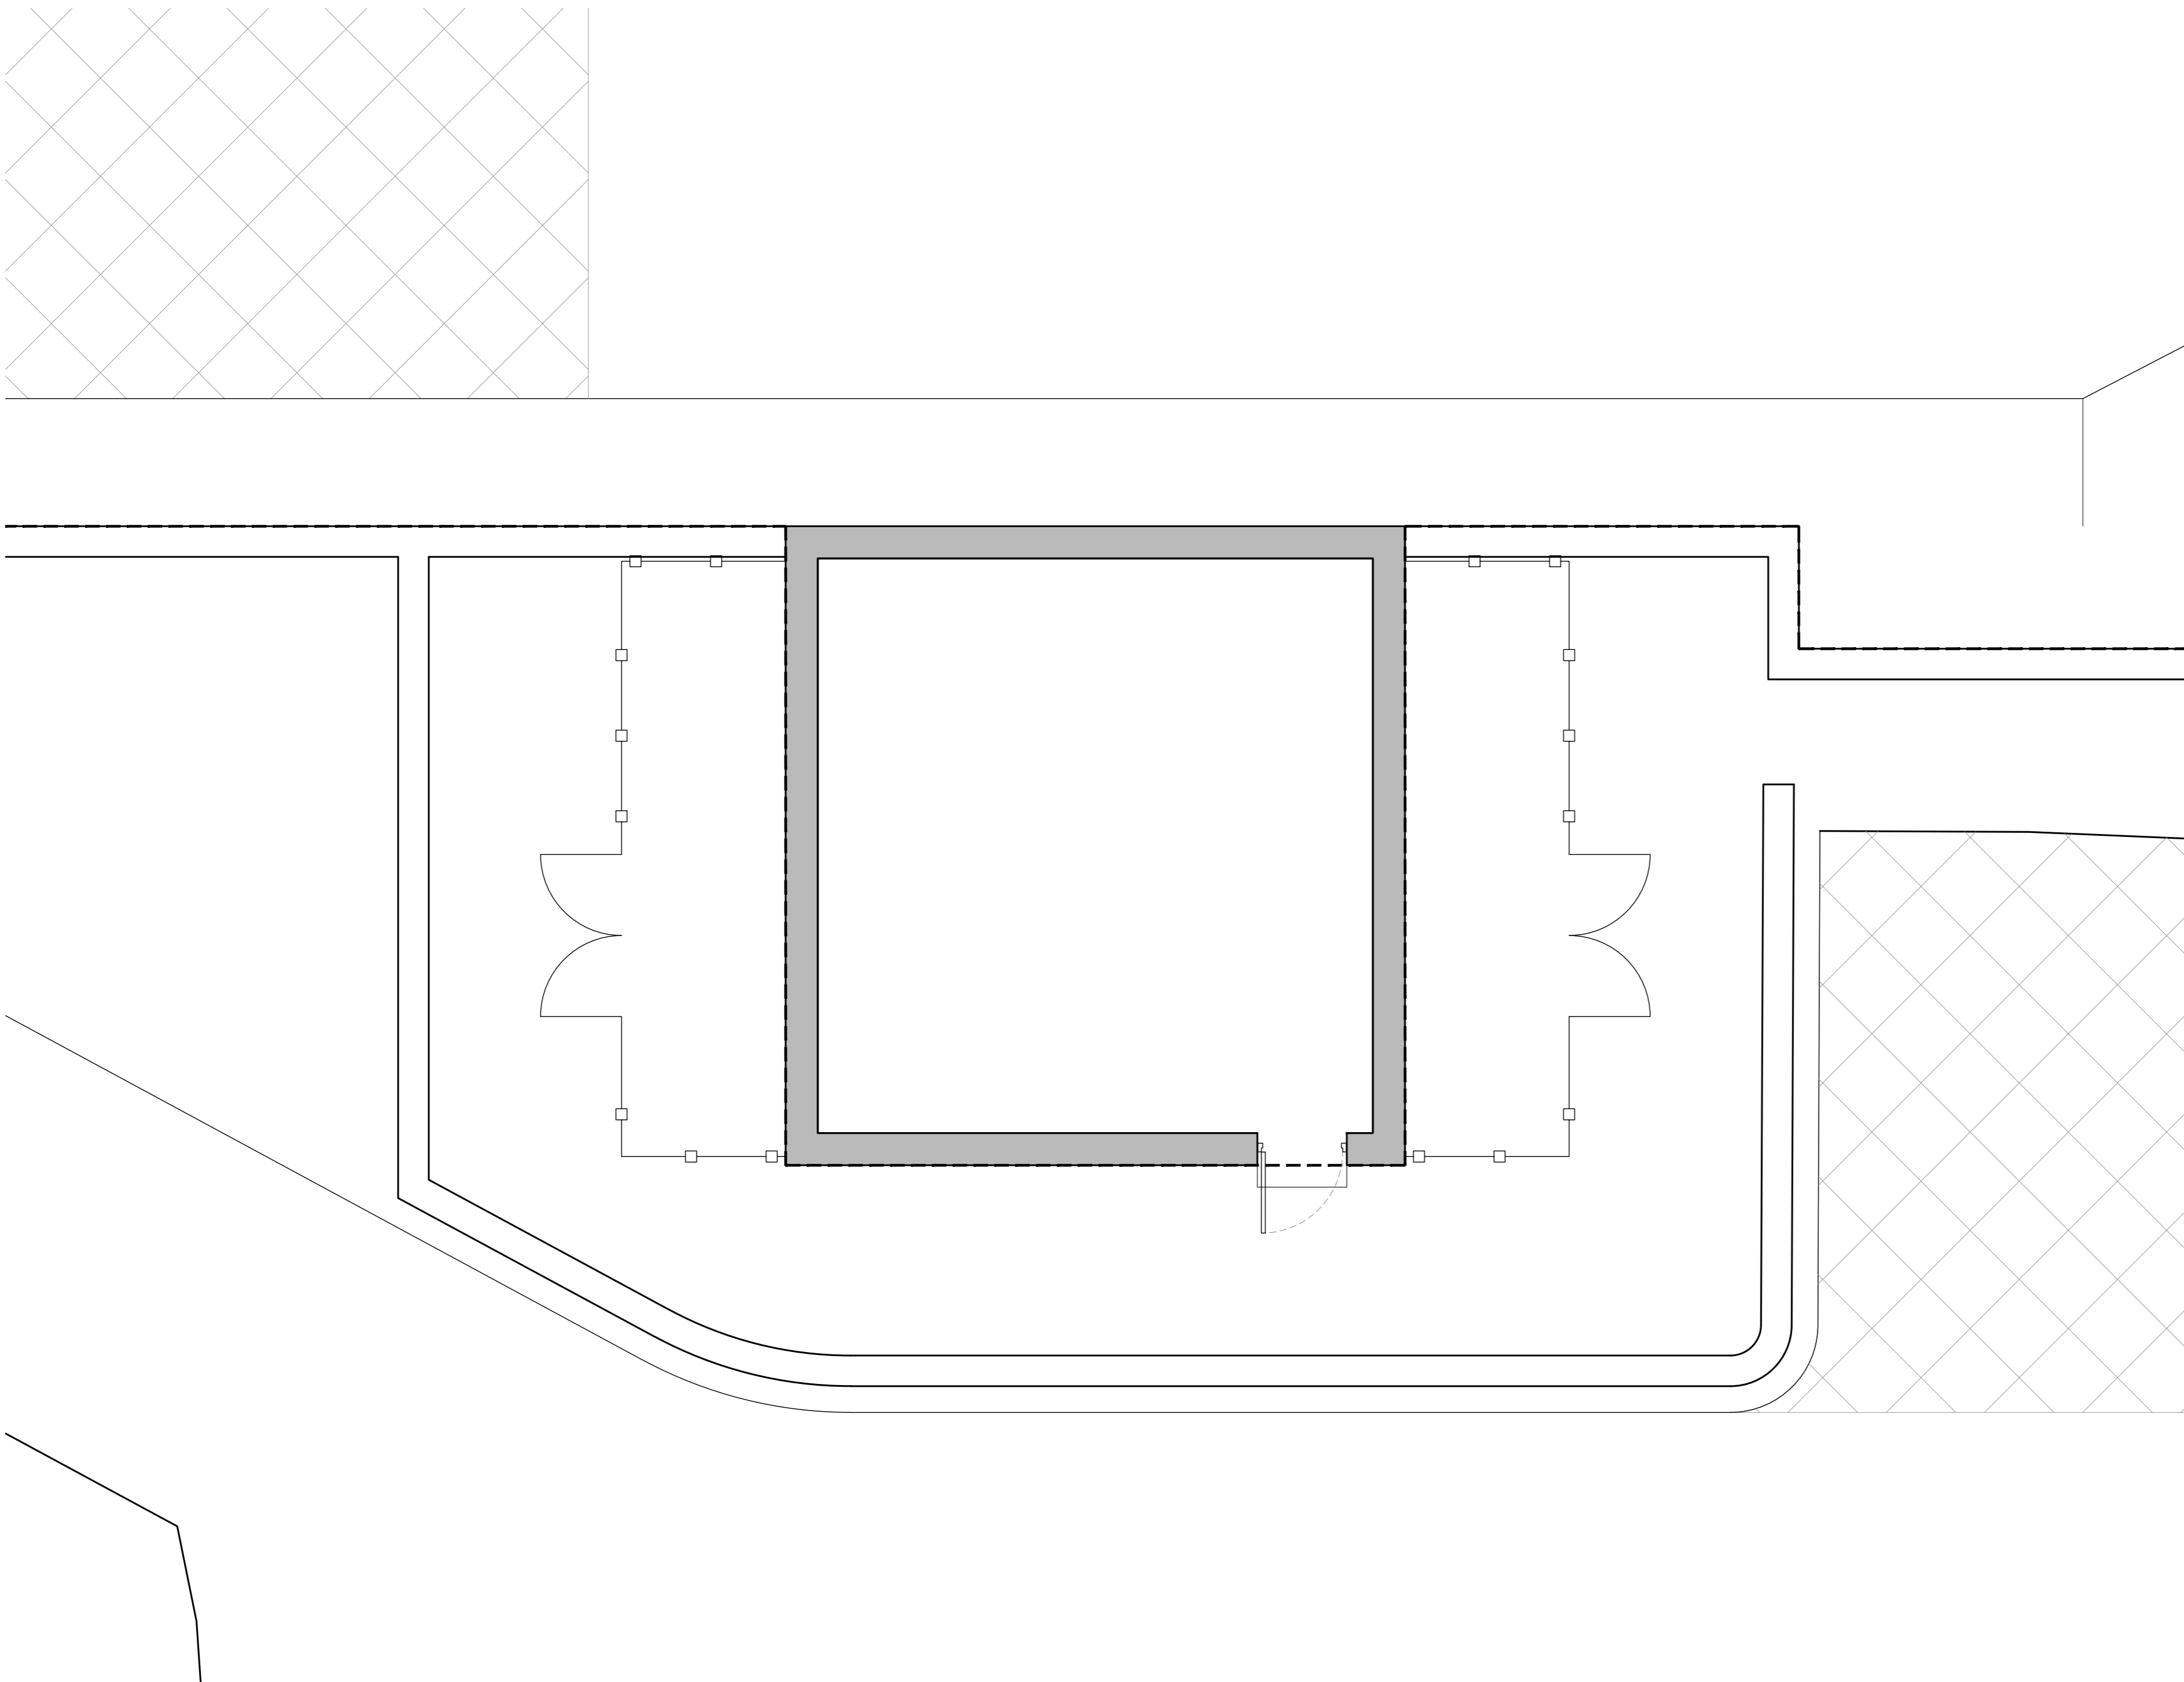

Storage Building- Proposed General Arrangement Plan

OFFICIAL



PLANNING

ConveryPrentyShields
ARCHITECTS

144 West George Street, Glasgow, G2 2HG www.cpsarchitects.co.uk 0141 258 3100

CLIENT Mitie FDIS

PROJECT Proposed New Offices, Gate House & Improvements to Infrastructure

DRAWING Storage Building- Proposed Ground Floor Plan

PLANNING ISSUE REQUESTED

| | |
|---|-------------------------|
| OFFICIAL SENSITIVE | |
| PAPER SIZE A2 | SCALE 1:50 |
| DRAWING NUMBER 2281_CPS_P_180 | DATE MAR 2024 |
| DRAWING NUMBER 2281_CPS_P_180 | REVISION P01 |

