


Proposed First Floor Plan

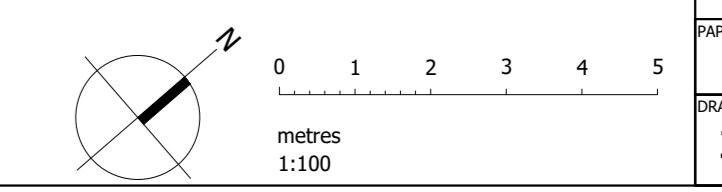

OFFICIAL



mitie
ARCHITECTS

PLANNING

ConveryPrentysShields
ARCHITECTS

44 West George Street, Glasgow, G2 2AG. www.converyprentysshields.co.uk 0141 228 3300

CLIENT Mitie FDIS
PROJECT Proposed New Office House & Improvement of Infrastructure
DRAWING Proposed First Floor Plan

PLANNING ISSUE REQUIRED

PAPER SIZE A0	SCALE 1:100	DATE FEB 2024
DRAWING NUMBER 2281_CPS_P_110	PROJECT P02	