


**General Notes:**

Do not scale from this drawing- refer only to stated dimensions. If in doubt request clarification from this office. This drawing, and associated copyright, is the property of Convery Prenty Architects Shields Ltd.

revision	date	note
P01	16.02.2024	Issued for pre-planning client approval.
P02	18.03.2024	Issued for Planning.

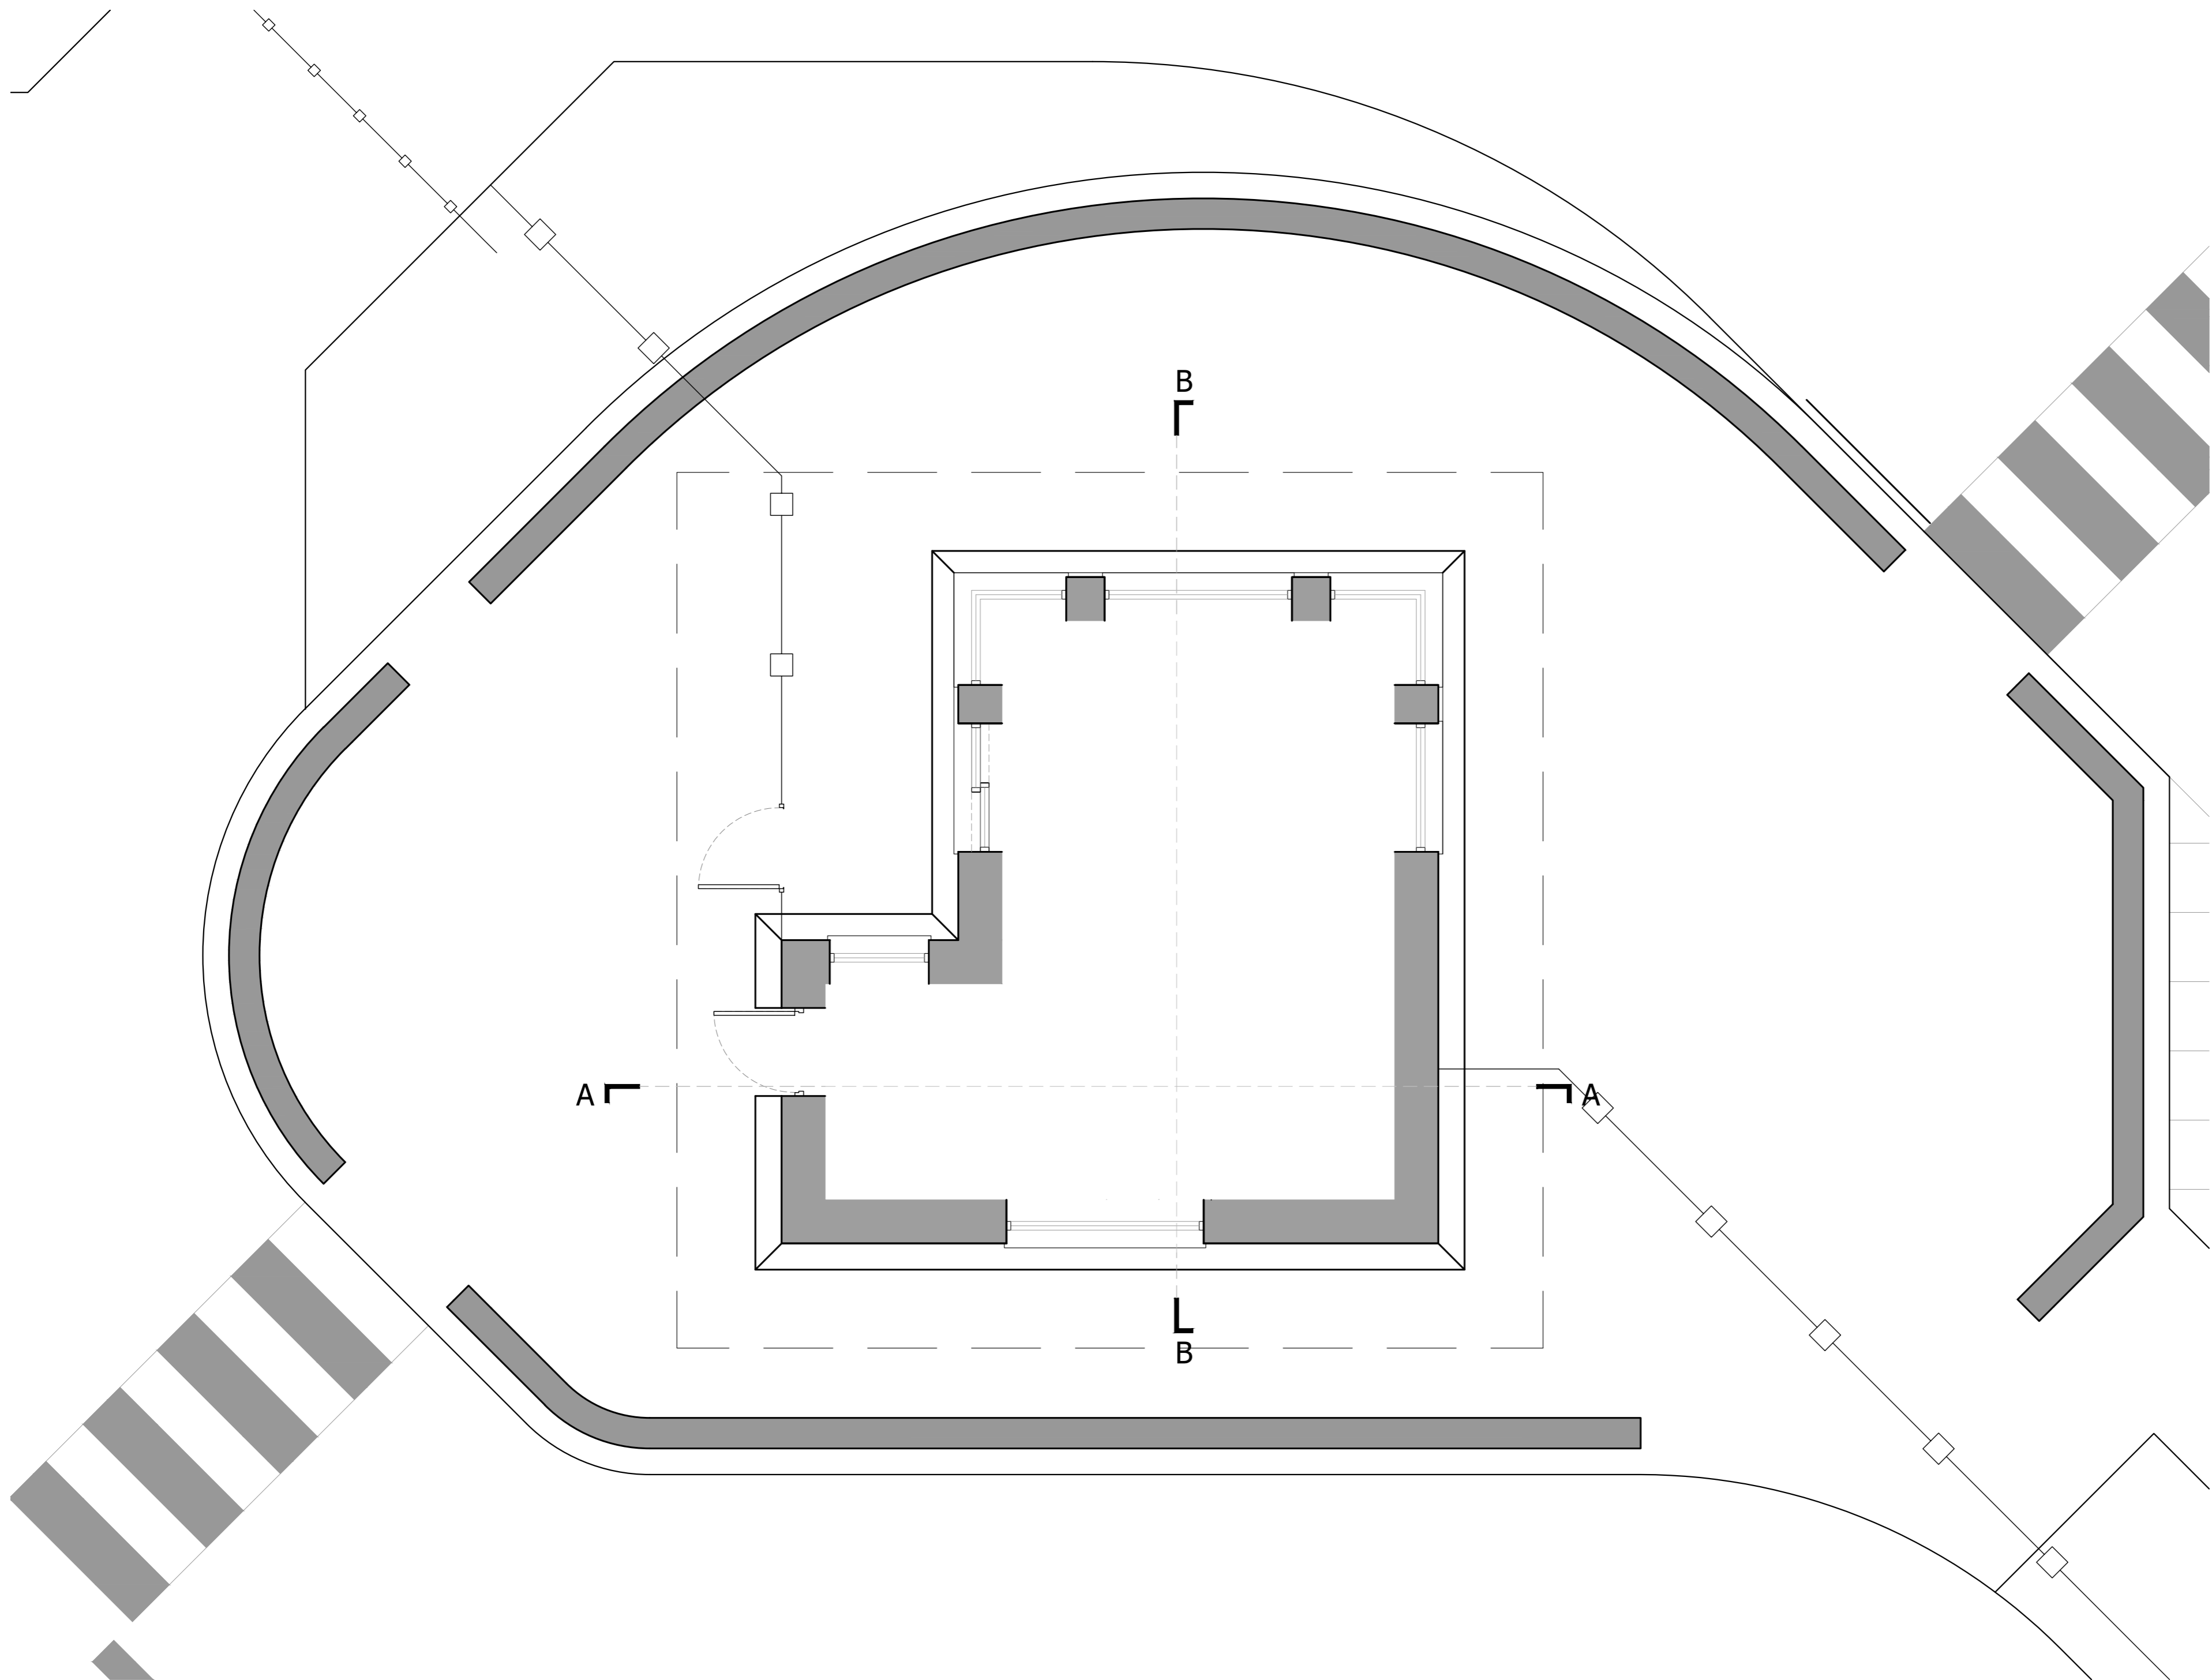

Guard House- Proposed Floor Plan

**OFFICIAL**



**PLANNING**

**ConveryPrentyShields**  
ARCHITECTS

144 West George Street, Glasgow, G2 2HS www.cpsarchitects.co.uk 0141 258 3100

**CLIENT** Mitie FDIS

**PROJECT** Proposed New Offices, Gate House & Improvements to Infrastructure

**DRAWING** Guard House- Proposed Floor Plan

PAPER SIZE	SCALE	DATE
A2	1:50	FEB 2024
DRAWING NUMBER	REVISION	
2281_CPS_P_190	P02	

**PLANNING ISSUE REJECTED**