


revision	date	note
P01	18.02.2024	Issued for pre-planning client approval
P02	18.02.2024	Issued for Planning

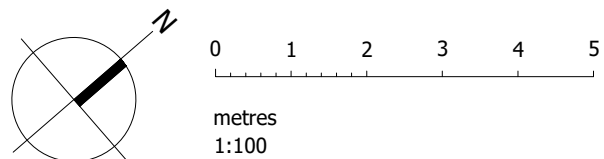


Dotted Green line shows
extents of mansafe roof
system

Proposed Roof Plan



OFFICIAL

**mitie**

PLANNING

ConveryPrentysShields
ARCHITECTS

44 West George Street, Glasgow, G2 2AP | www.converypretyshields.co.uk | 0141 228 3100

CLIENT Mitie FDIIS

PROJECT Proposed New Office, Warehouse & Improvements Infrastructure

DRAWING Proposed Roof Plan

PLANNING ISSUE REVISED

PAPER SIZE A0	SCALE 1:100	DATE FEB 2024
DRAWING NUMBER 2281_CPS_P_120	REVISION P02	