



General Notes:

Do not scale from this drawing- refer only to stated dimensions. If in doubt request clarification from this office. This drawing, and associated copyright, is the property of Convery Prently Architects Shields Ltd.


 



revision	date	note
P01	16.02.2024	Issued for pre-planning client approval.
P02	18.03.2024	Issued for Planning.

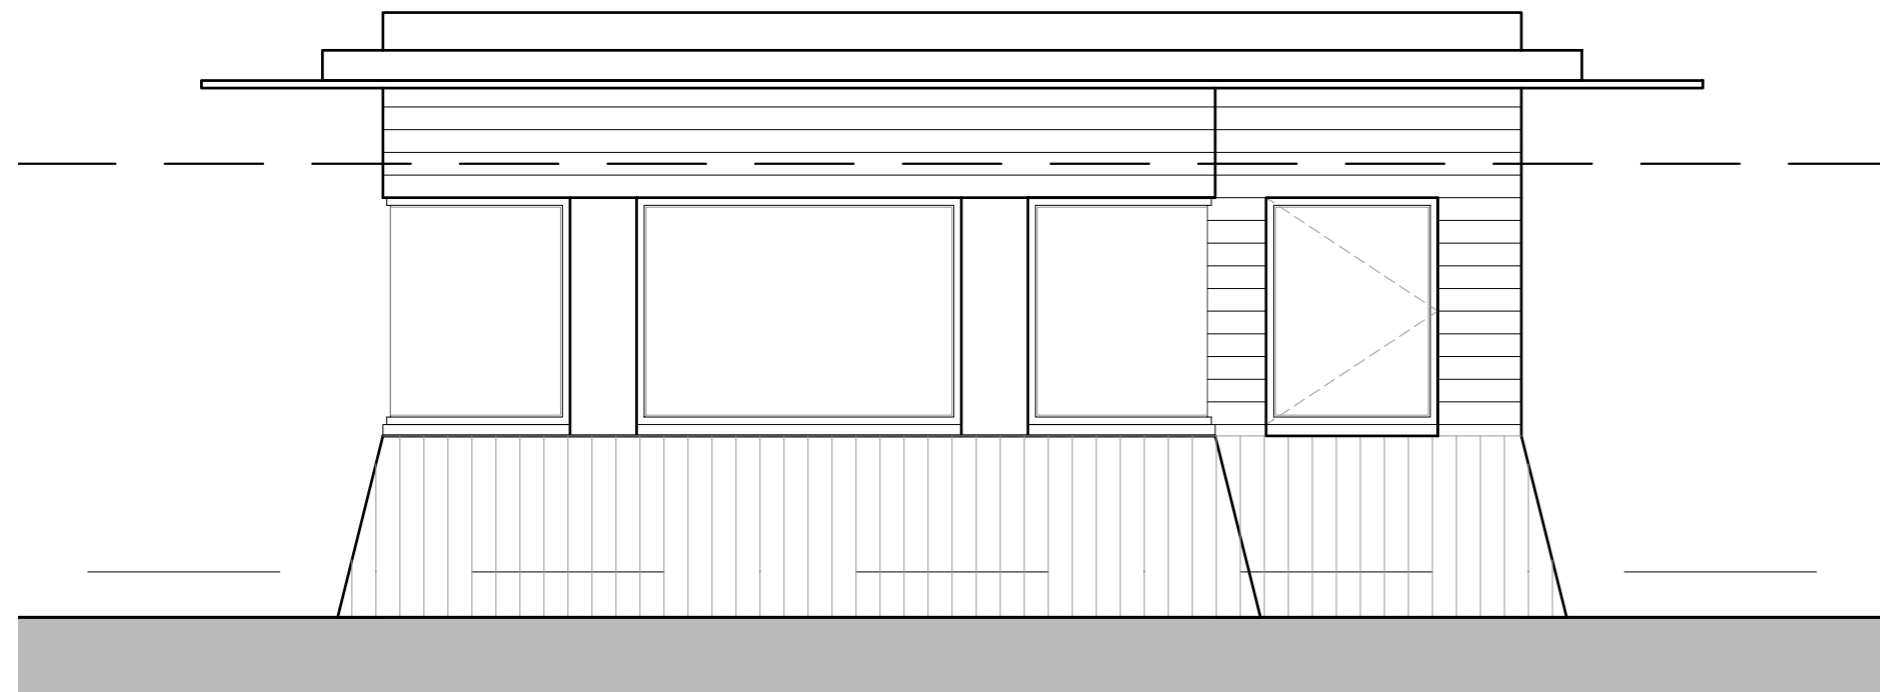


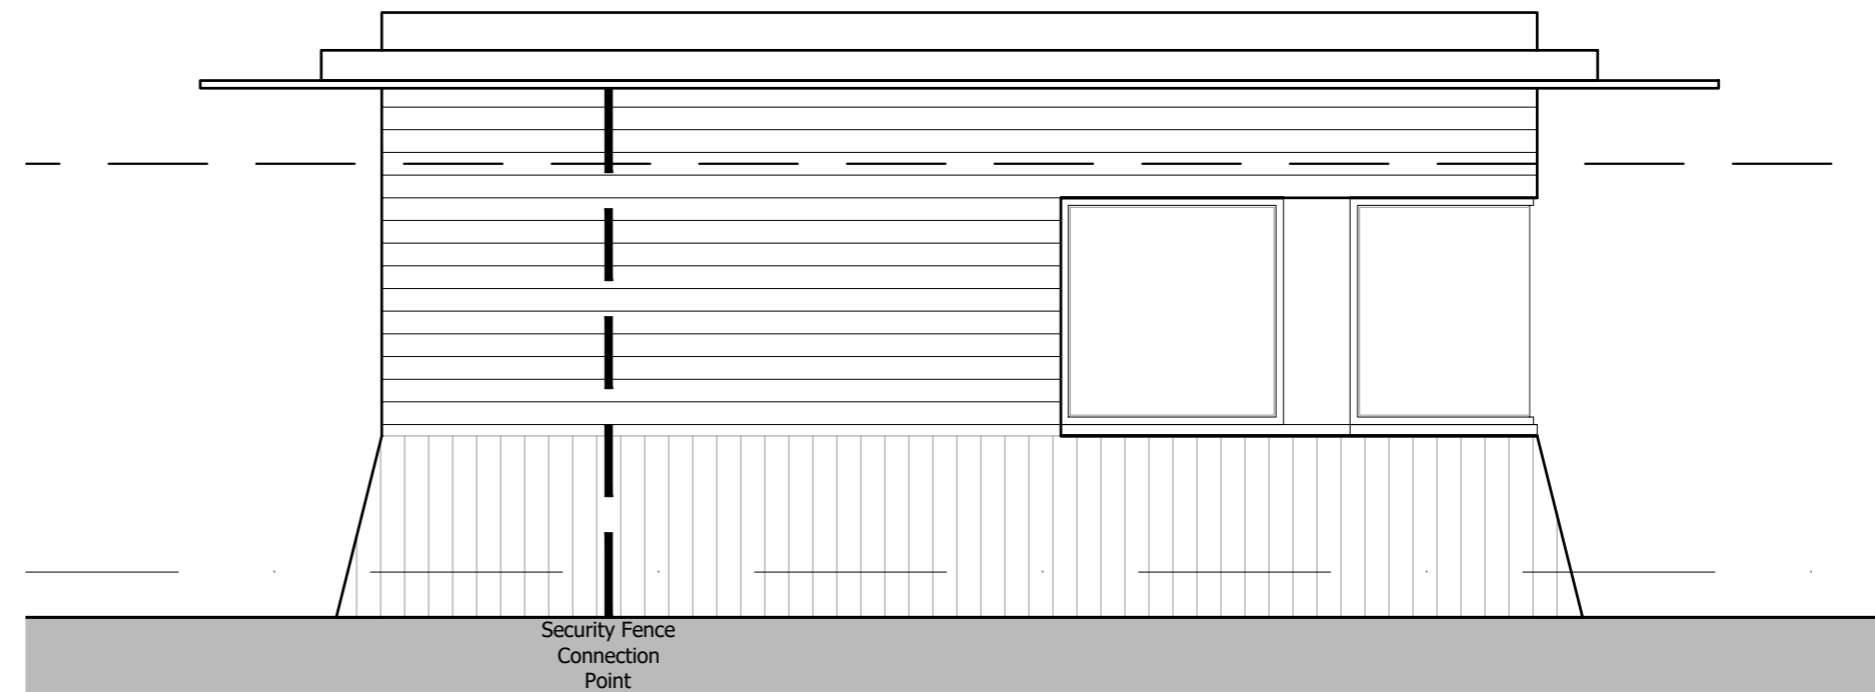Guard House- West Elevation




Guard House- North Elevation

 -  Proposed Louver/Louver Cladding-
Manufacture TBC
Colour: Black
-  Proposed Base Course Concrete-
Colour: Black
-  Proposed Roof Cladding
Manufacturer : TBC
Colour: Grey
-  Proposed Aluminium Windows
Manufacturer : TBC
Colour: Black
-  Proposed Rain Water Goods
Manufacturer : TBC
Colour: Black

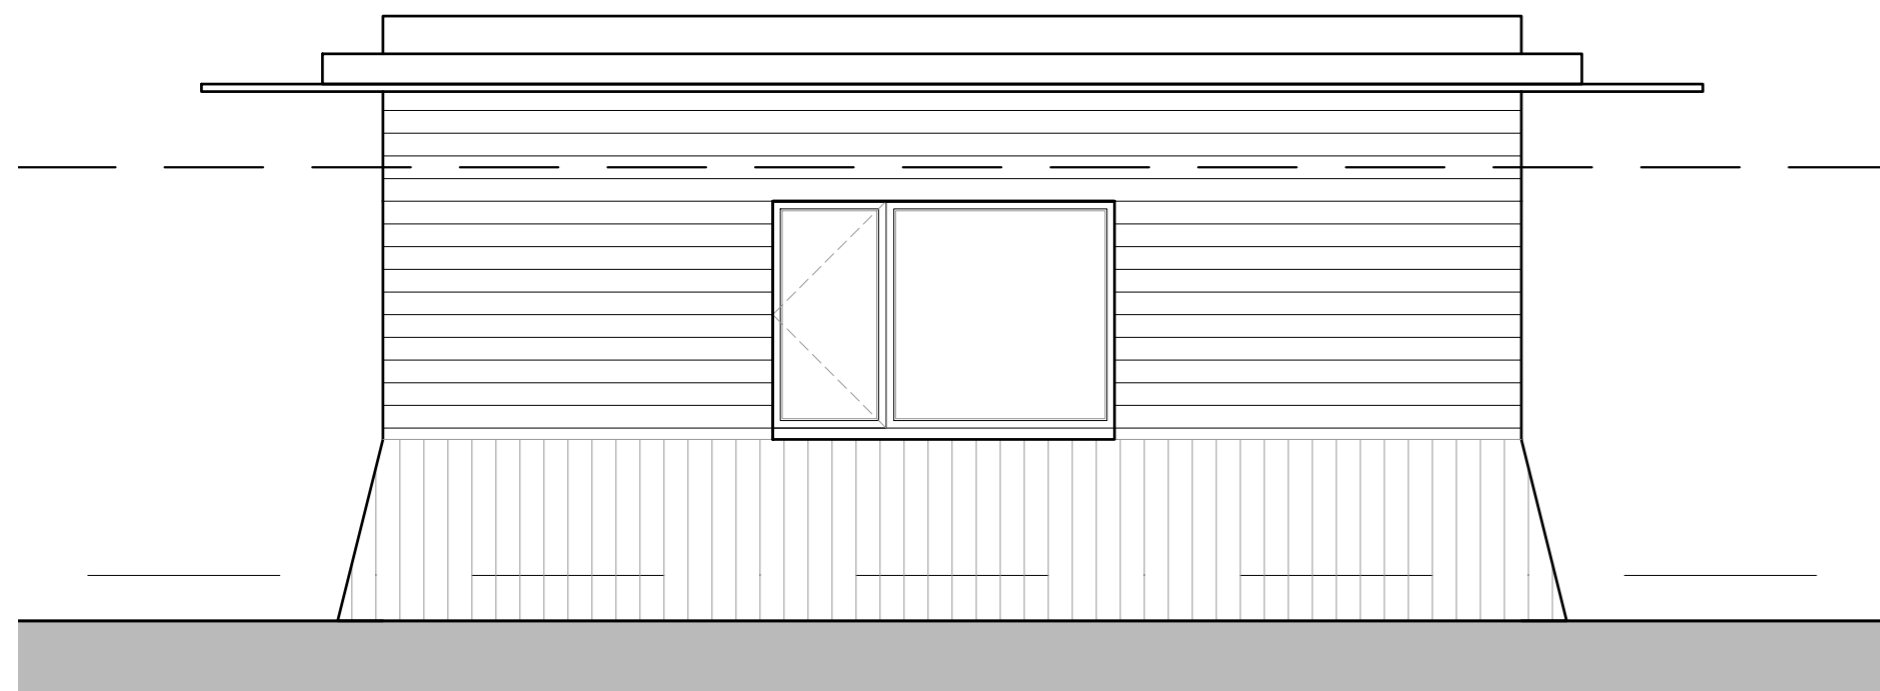


Guard House- East Elevation

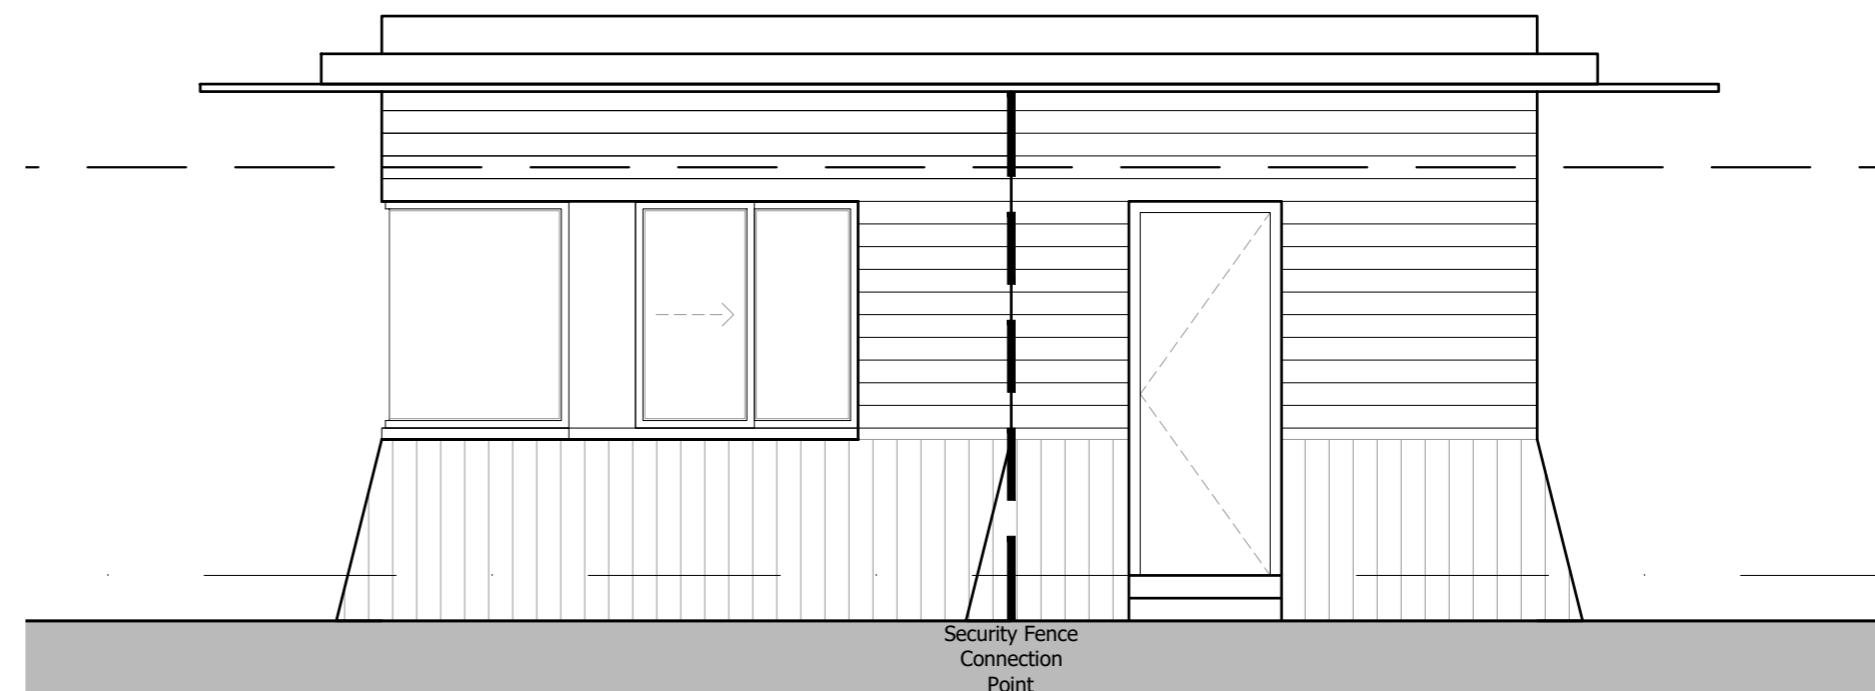

Guard House- South Elevation

Guard House- Proposed Elevations

 

OFFICIAL



PLANNING

ConveryPrentlyShields
ARCHITECTS

144 West George Street, Glasgow, G2 2HS www.cpsarchitects.co.uk 0141 258 3100

CLIENT Mitie FDIS
PROJECT Proposed New Offices, Gate House & Improvements to Infrastructure

DRAWING Guard House- Proposed Elevations

PAPER SIZE A2	SCALE 1:50	DATE FEB 2024
DRAWING NUMBER 2281_CPS_P_290	REVISION P02	

PLANNING ISSUE REJECTED