



Proposed GF Plan
1 : 50

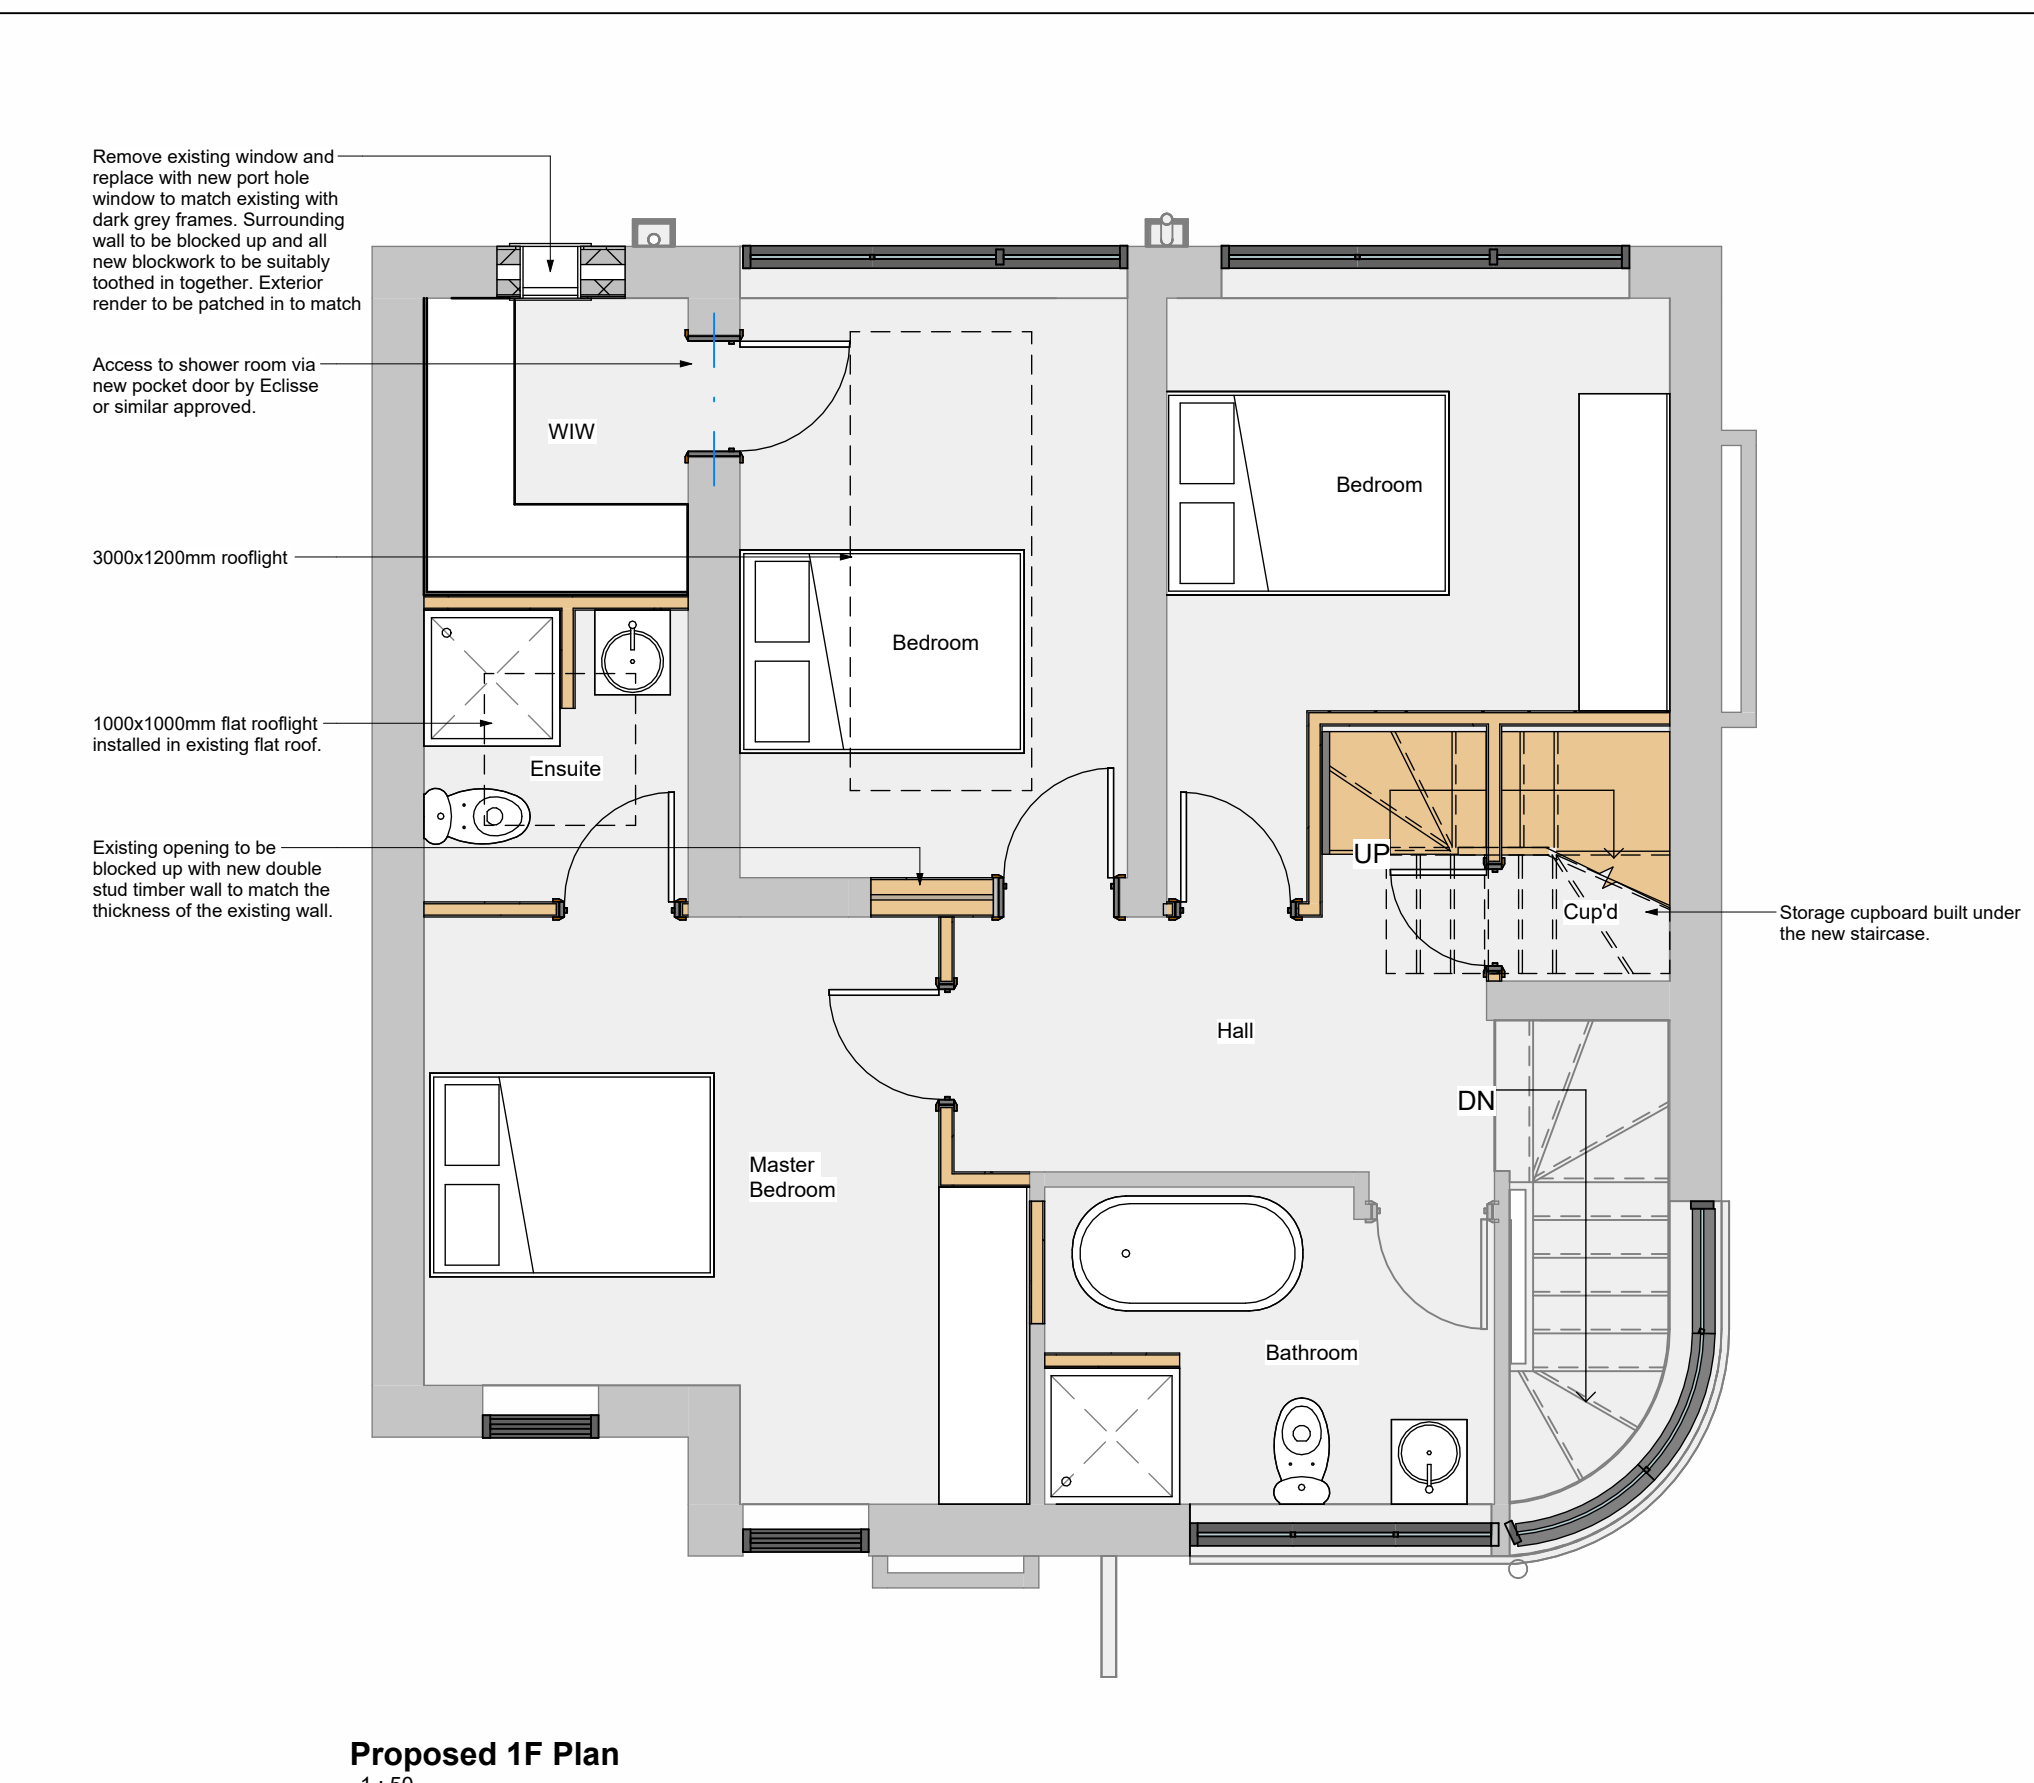

Proposed 1F Plan
1 : 50

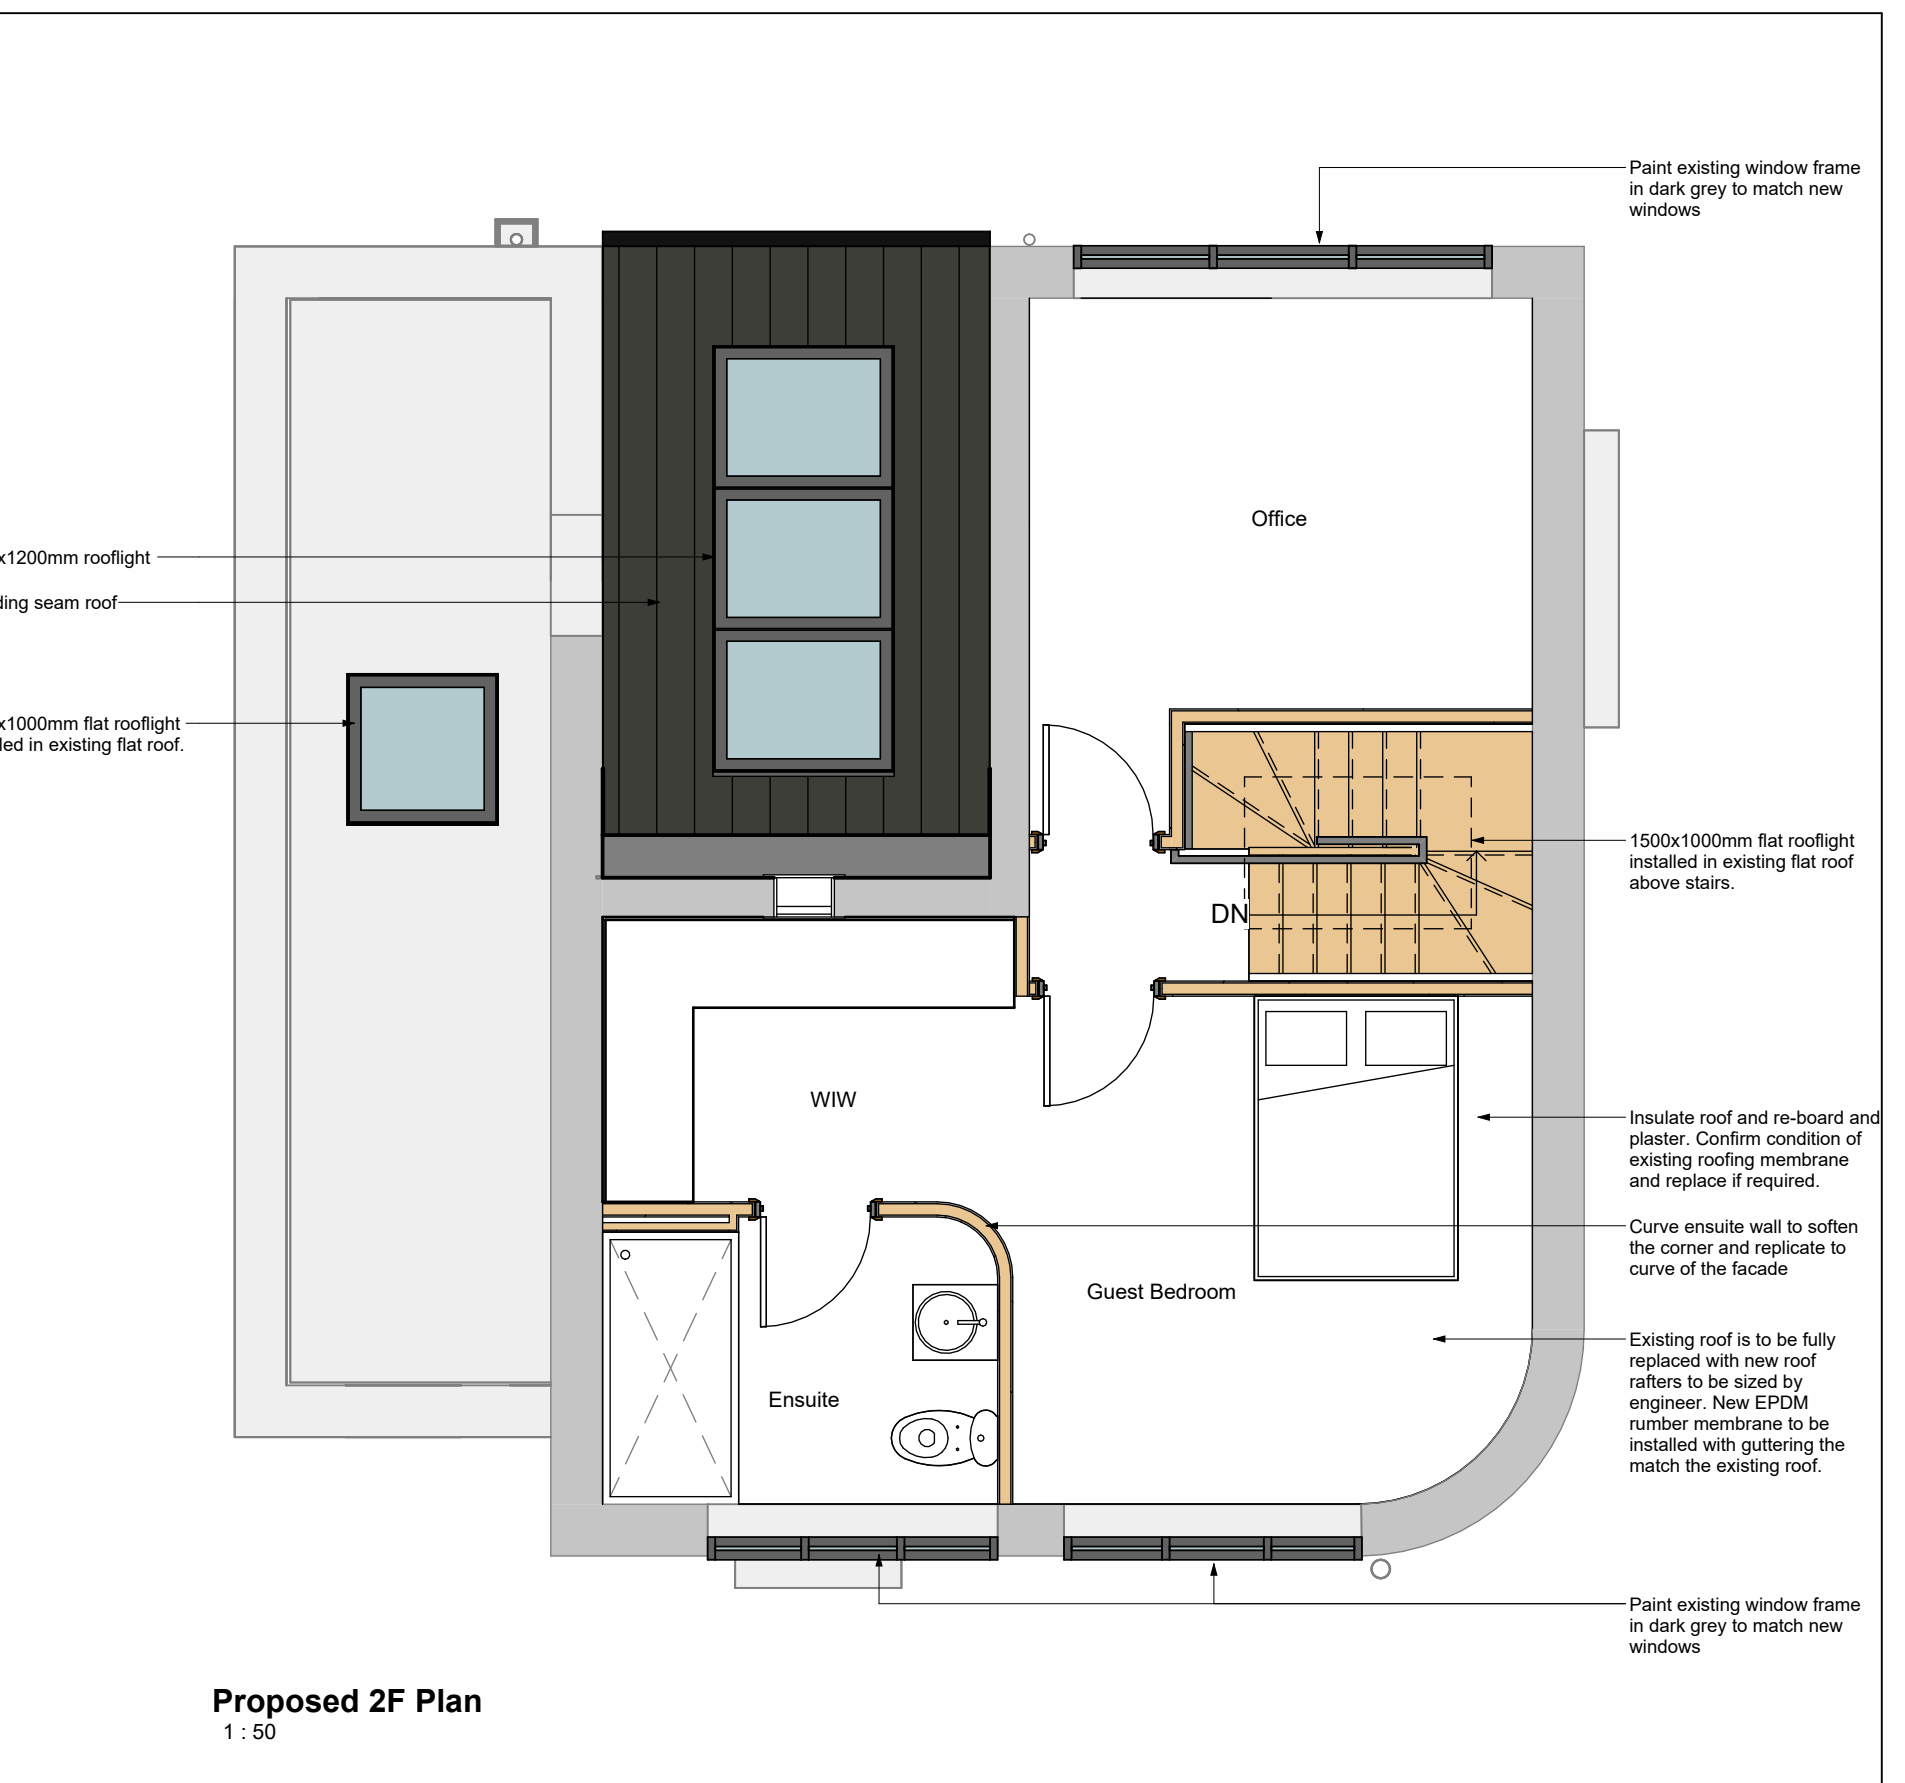


Proposed 2F Plan
1 : 50




3D Proposed Front




3D Proposed Rear

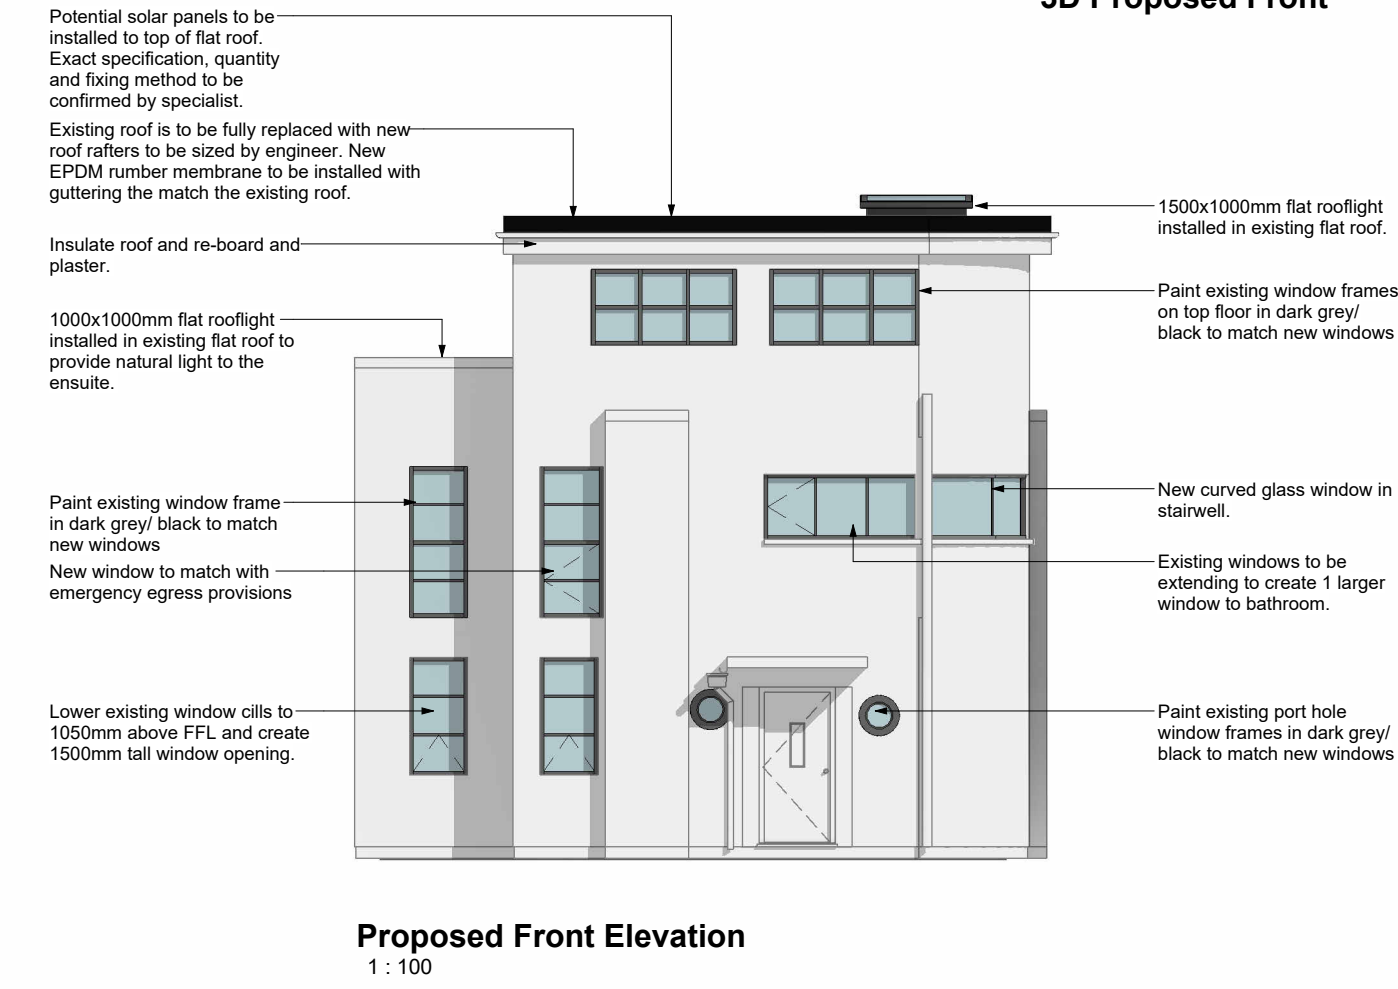


Proposed Front Elevation
1 : 100

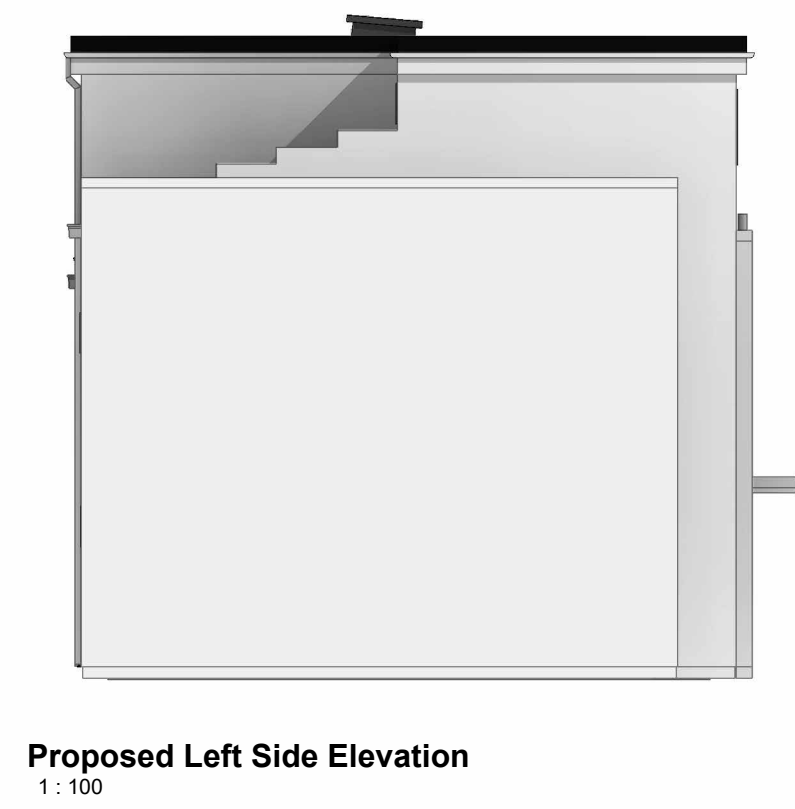

Proposed Left Side Elevation
1 : 100

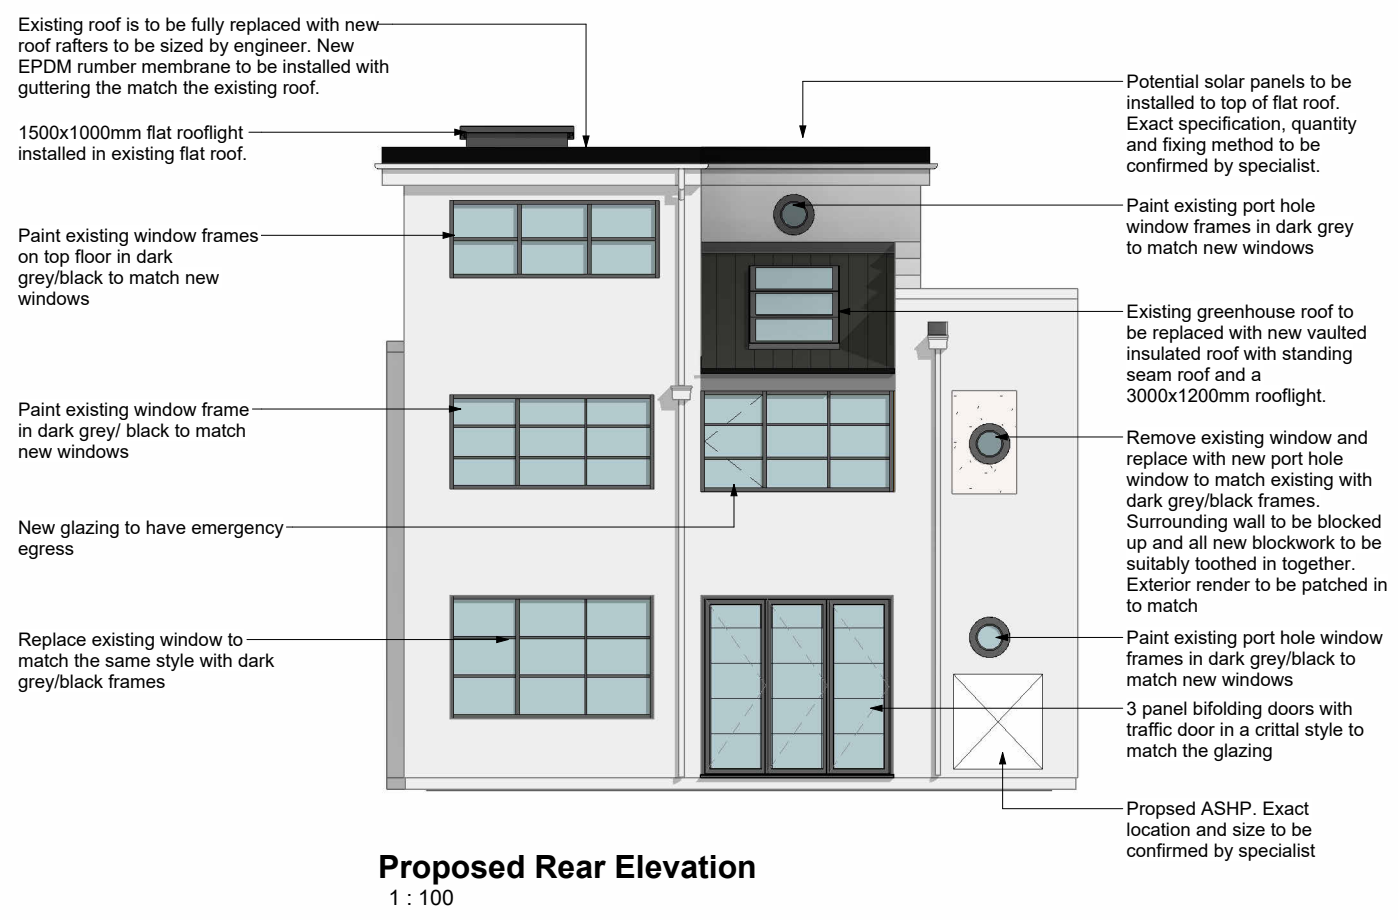

Proposed Rear Elevation
1 : 100

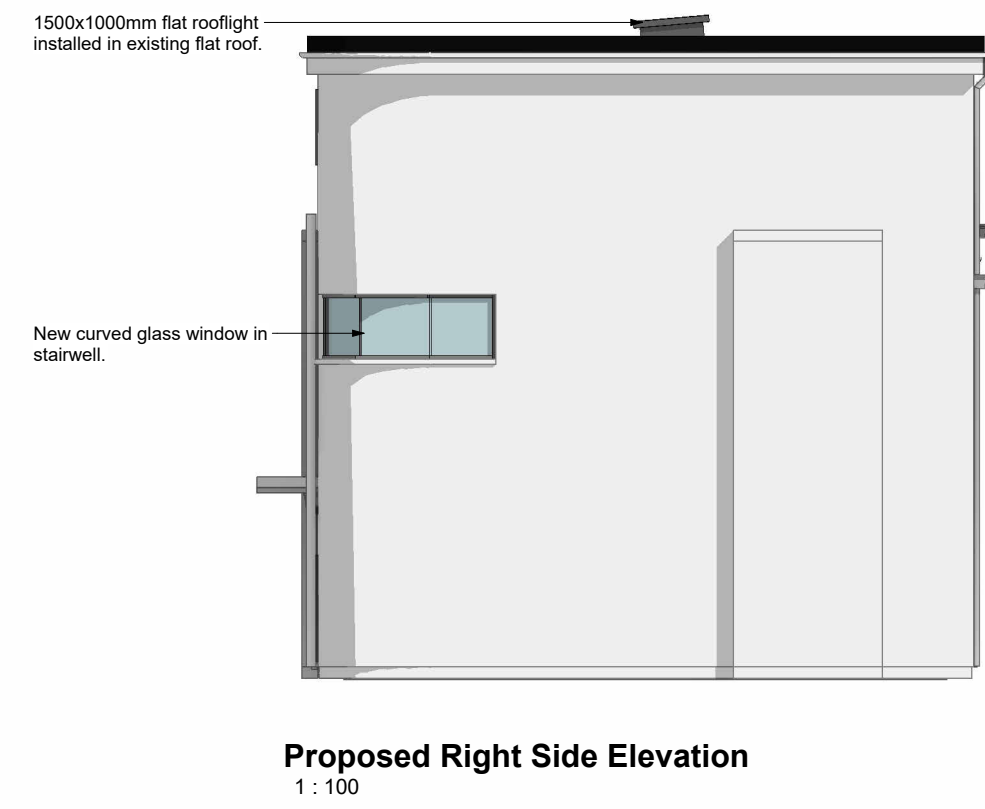

Proposed Right Side Elevation
1 : 100

Revision Schedule		
No.	Description	Date
E	Revised rooflight size	21.03.2024
D	Revised as per client comments	15.03.2024
C	Revised as per client comments	19.02.2024
B	Revised as per client comments	12.02.2024
A	Initial Issue	25.01.2024



Eddis

11a Shaftesbury Avenue,
Whitley Bay, Tyne and Wear,
NE26 3TD

Planning

Proposed Drawings

Project No.	PL-02
Sheet No.	E
Revision	Issued 21.03.2024
Drawn by	TS
Checked by	Checker
Scale @ A1	As indicated

This drawing remains the COPYRIGHT of Acce Design and may not be reproduced in whole or any part without prior written permission.