



Existing GF Plan
1:50

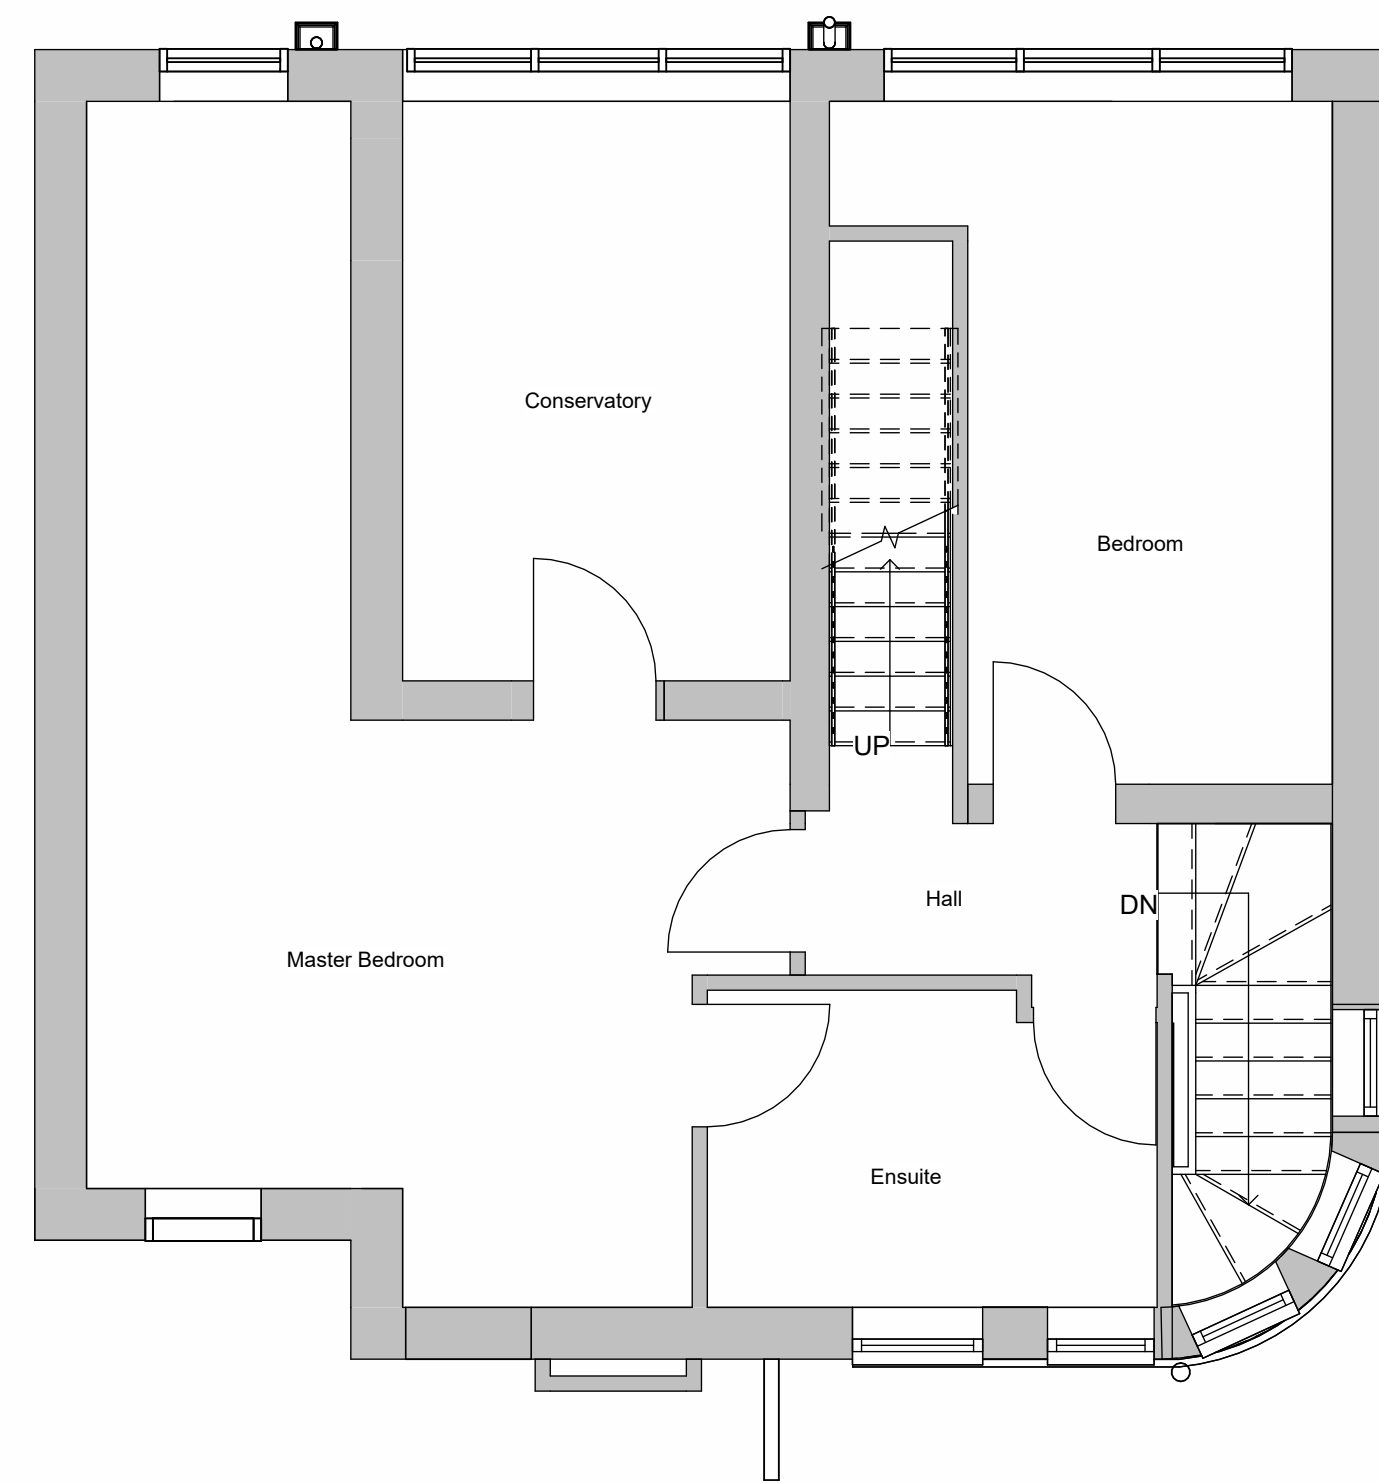


Existing 1F Plan
1:50

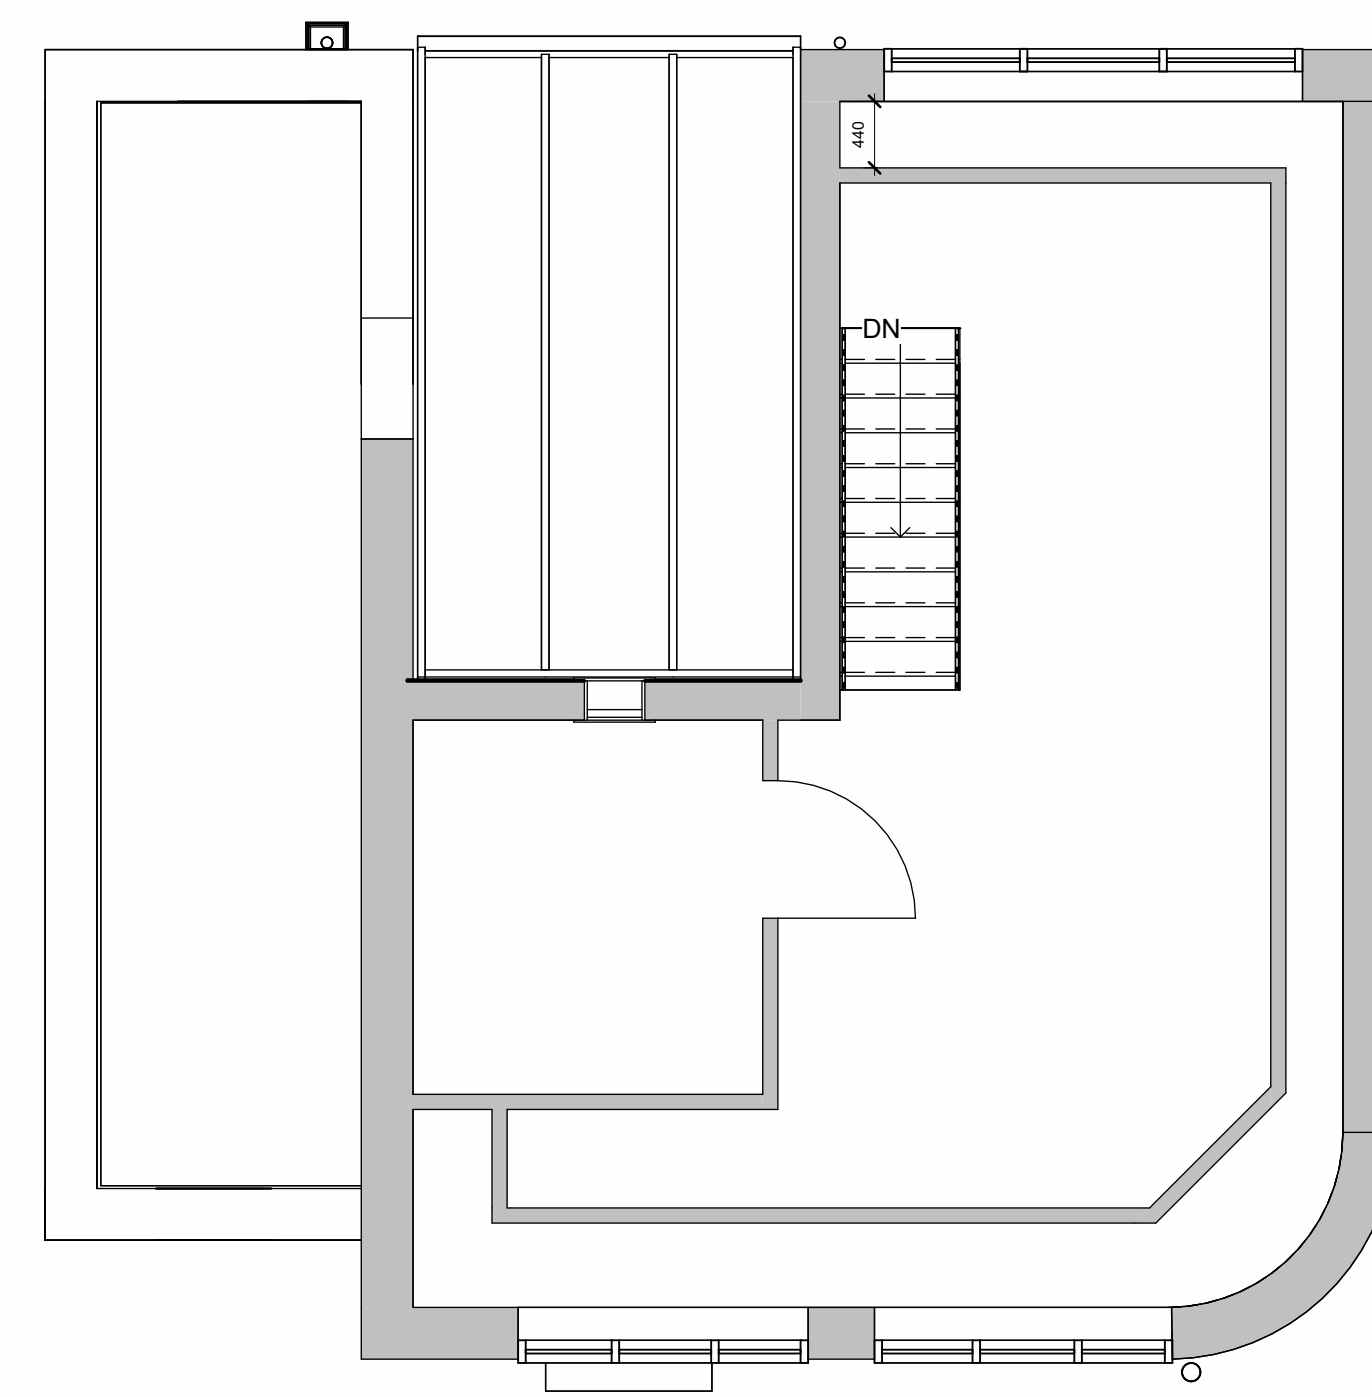

Existing 2F Plan
1:50




3D Existing Front

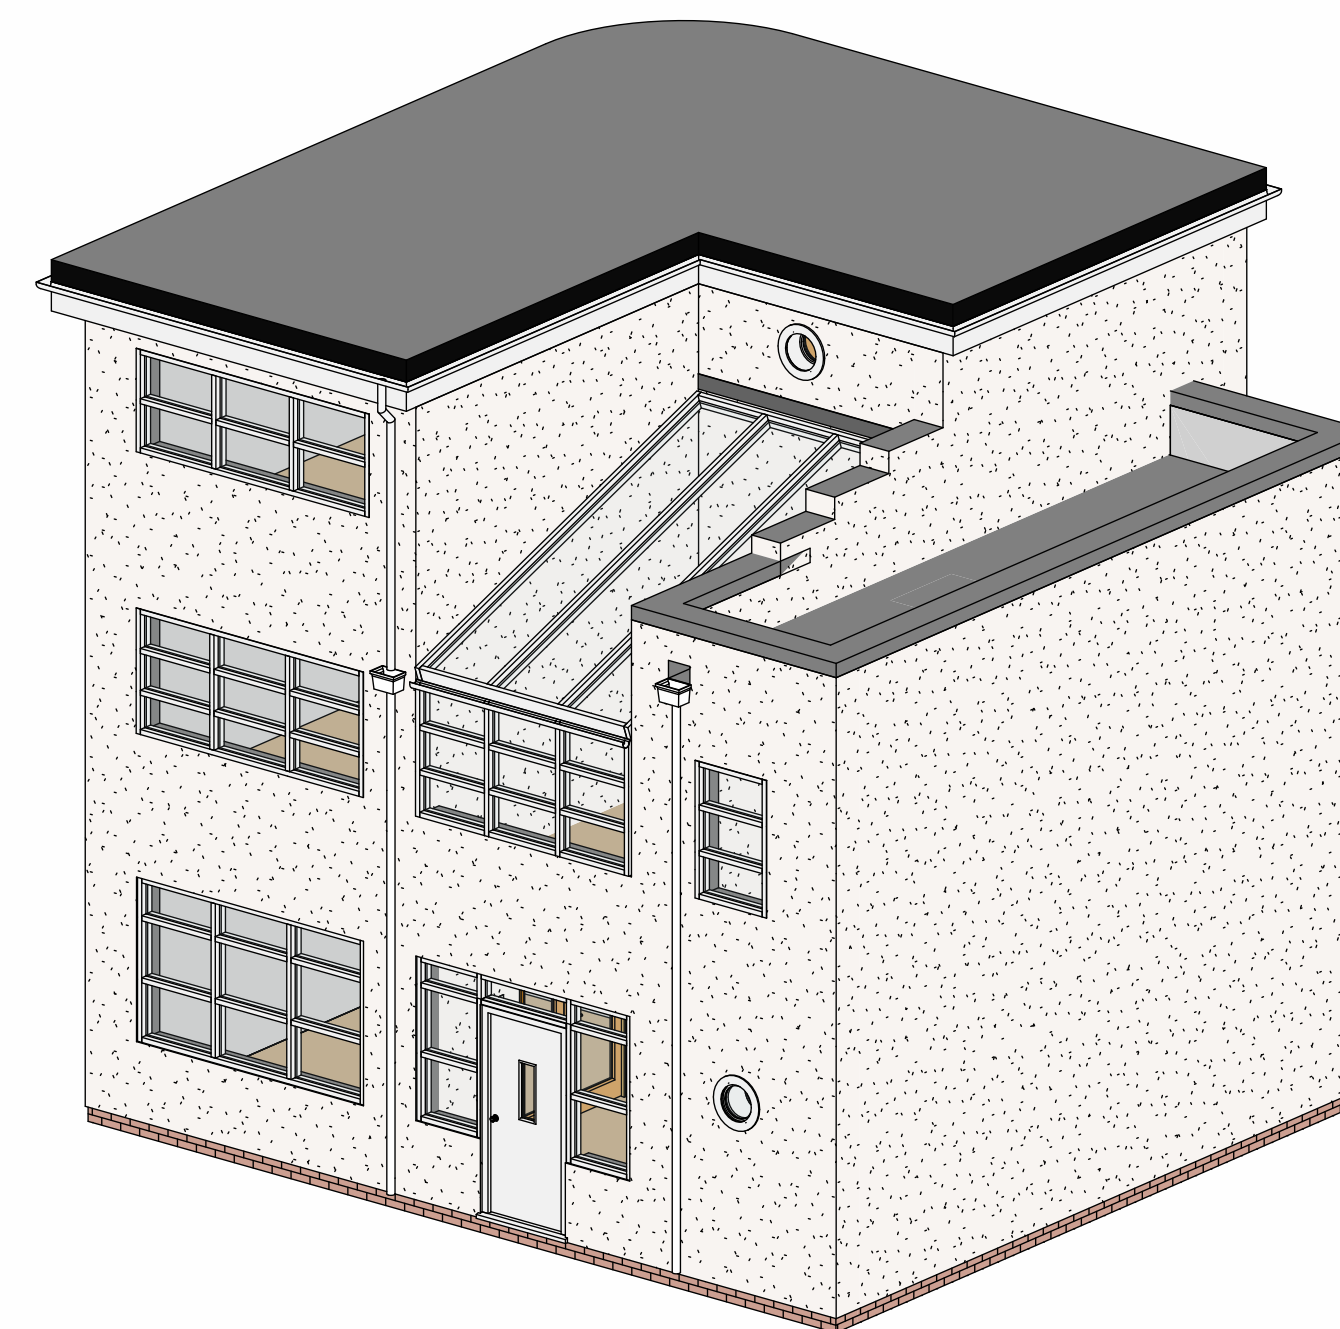

3D Existing Rear




Existing Front Elevation
1:100

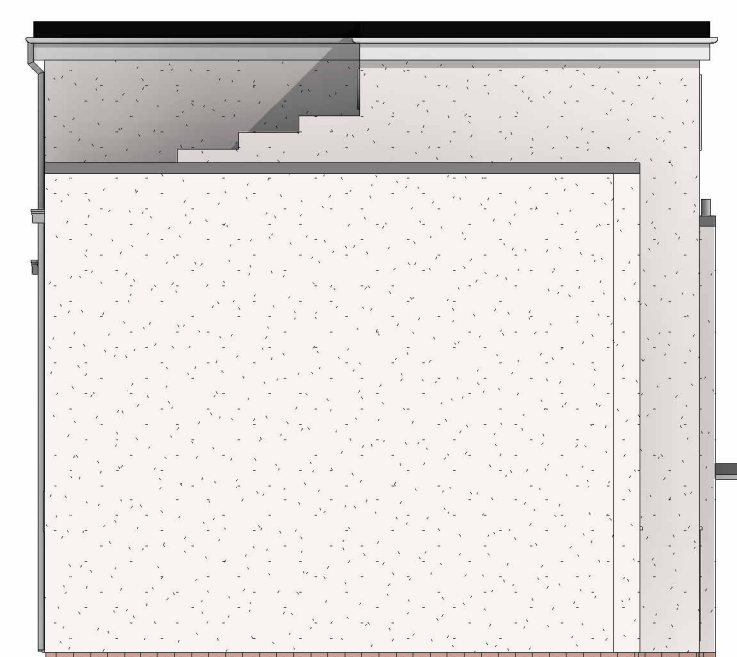

Existing Left Side Elevation
1:100



Existing Rear Elevation
1:100

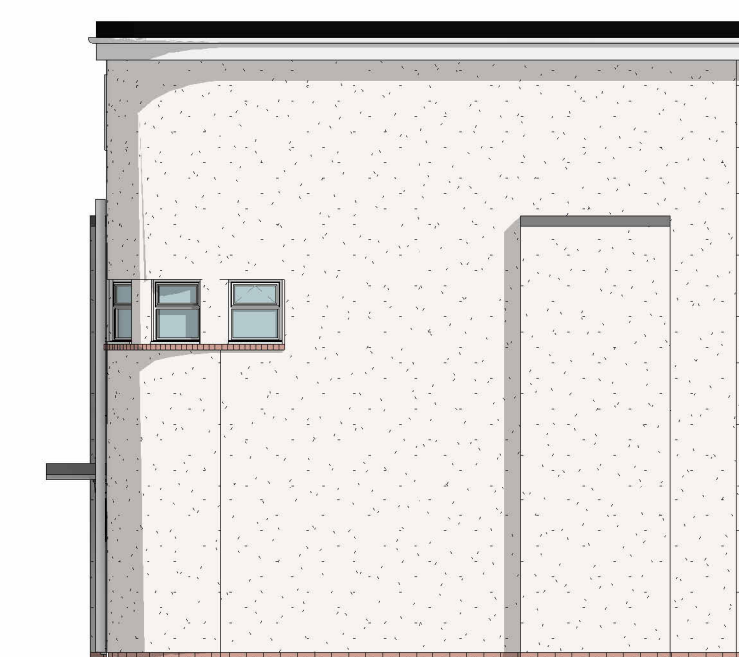

Existing Right Side Elevation
1:100

Revision Schedule		
No.	Description	Date
A	Initial Issue	25.01.2024



Eddis

11a Shaftesbury Avenue,
Whitley Bay, Tyne and Wear,
NE26 3TD

Planning

Existing Drawings

Project No.		PL-01	
Sheet No.	PL-01		
Revision	A	Issued	25.01.2024
Drawn by	TS		
Checked by	RE		
Scale @ A1	As indicated		

This drawing remains the COPYRIGHT of Acres Design and may not be reproduced in whole or any part without prior written permission.