



SITE PLAN AS EXISTING 1:500

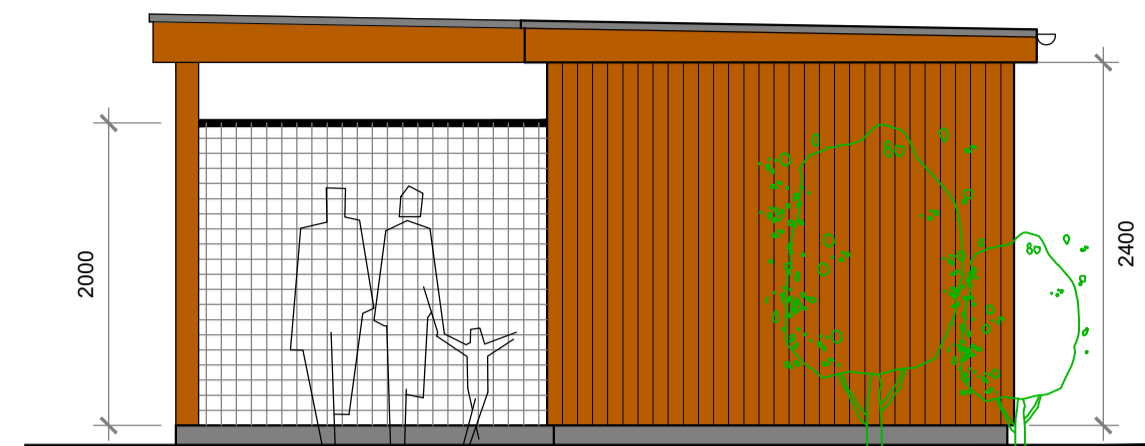


EAST ELEVATION AS PROPOSED 1:50



NORTH ELEVATION AS PROPOSED 1:50

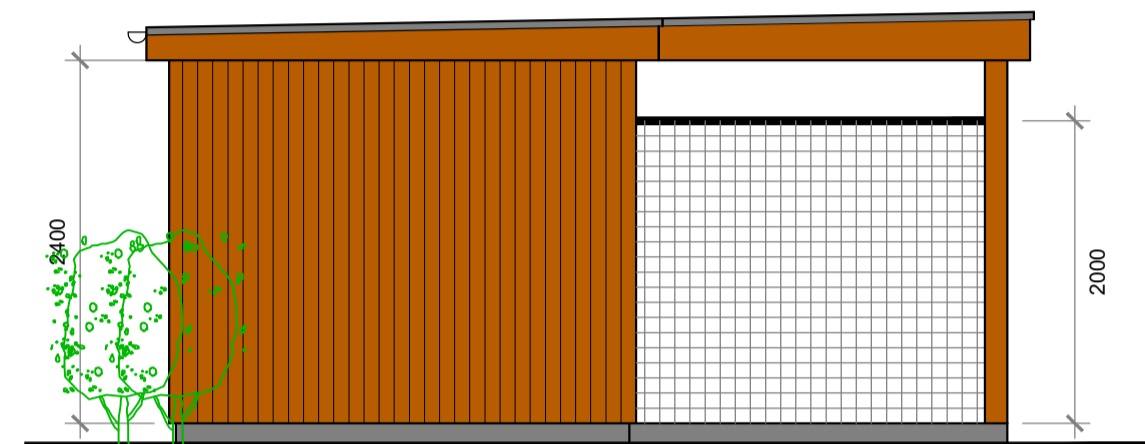


WEST ELEVATION AS PROPOSED 1:50

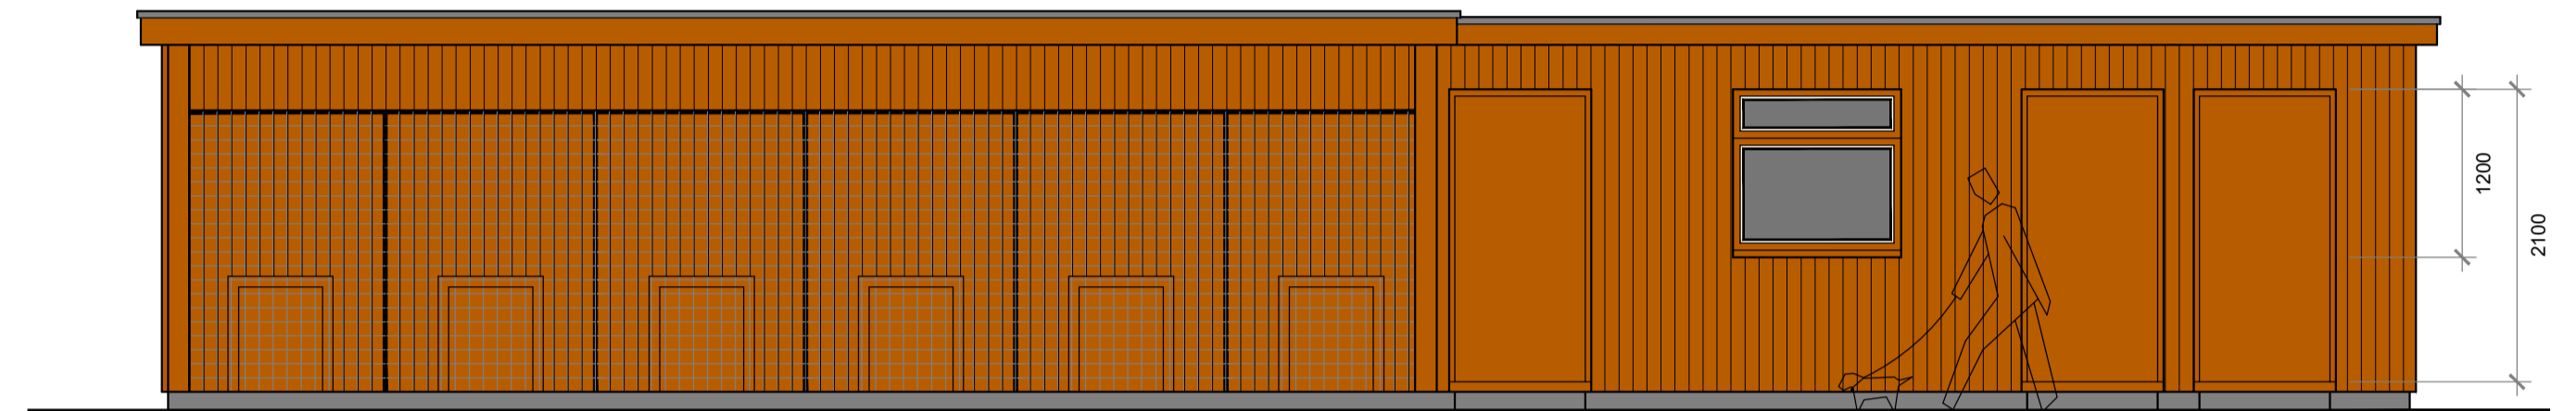


SOUTH ELEVATION AS PROPOSED 1:50


- Grey single ply membrane to roof
- Brown stained timber fascias, soffits and cladding
- Brown stained windows and doorsets
- Galvanised steel cages to kennels
- Concrete slab base

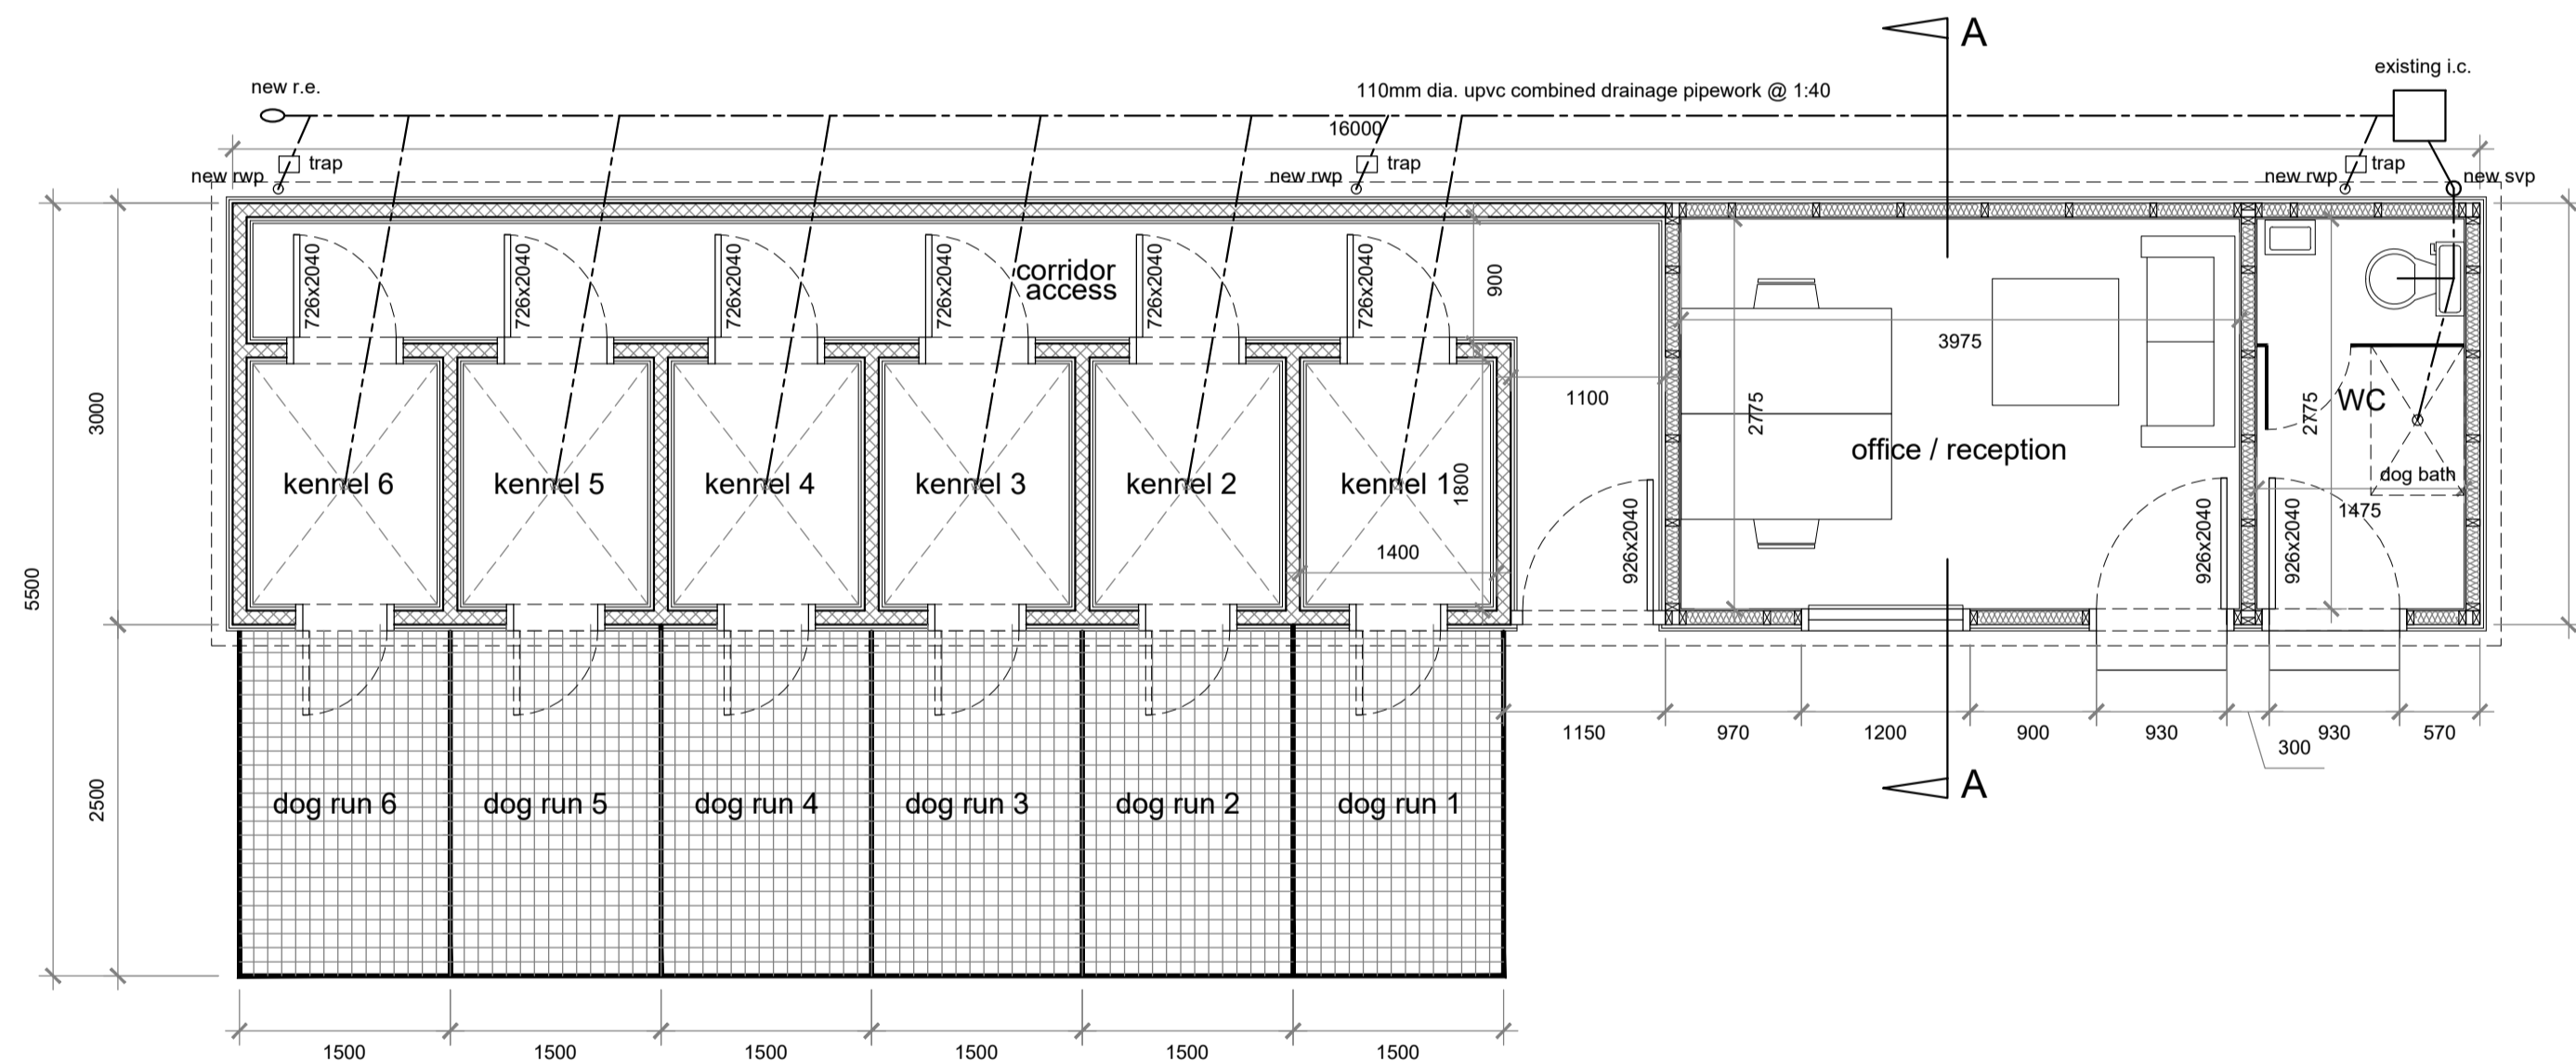

FLOOR PLAN AS PROPOSED 1:50

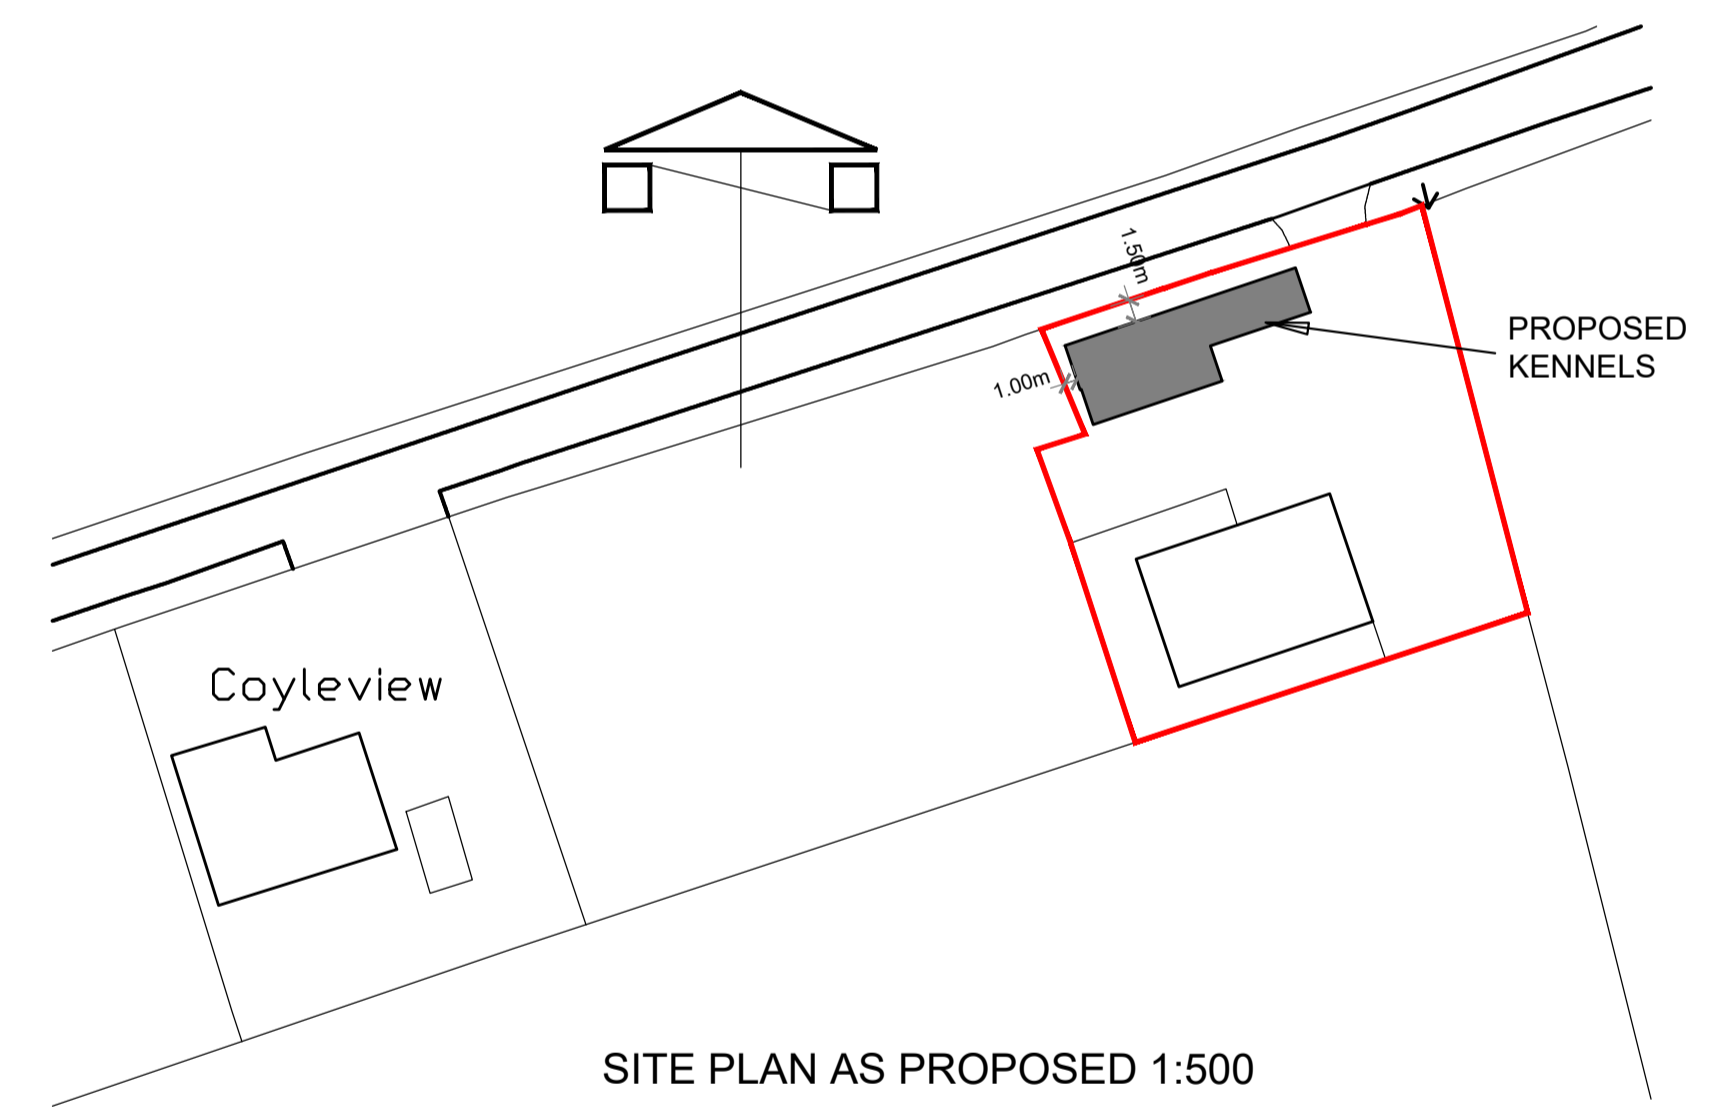

SITE PLAN AS PROPOSED 1:500

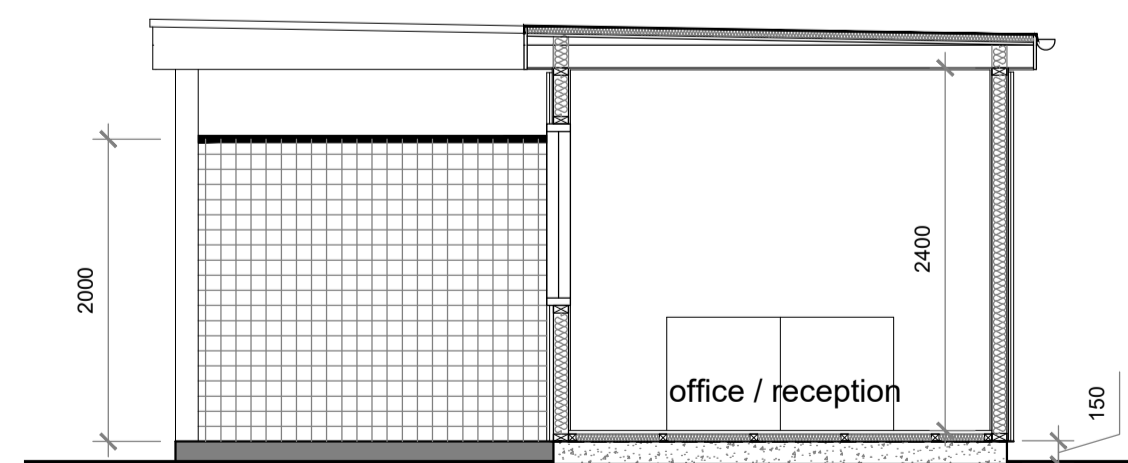

SECTION A-A AS PROPOSED 1:50

THIS DRAWING TO BE USED FOR TENDERING PURPOSES ONLY. ONLY DRAWING STAMPED AS APPROVED BY LOCAL AUTHORITY TO BE USED FOR CONSTRUCTION.

<p>Notes</p> <p>Copyright in all documents and drawings prepared by Alan J. Law and any works executed from these documents and drawings shall, unless otherwise agreed, remain the property of Alan J. Law.</p> <p>Do not scale off this drawing.</p> <p>All dimensions to be checked on site and any discrepancies to be referred to the Project Manager before proceeding.</p> <p>All levels to be checked on site.</p> <p>All dimensions in mm unless otherwise specified.</p> <p>All discrepancies between information shown on the drawings and information in the specification to be referred to the Project Manager prior to proceeding.</p> <p>All omissions to be referred to the Project Manager prior to proceeding.</p> <p>All component sizes and references to be checked prior to ordering of materials.</p> <p>Positions of existing drainage runs to be confirmed prior to proceedings and drains checked as necessary.</p> <p>All relevant boundary positions to be checked prior to proceeding.</p>	<p>Revision:</p>	<p>ALAN J. LAW BSc. ARCHITECTURAL SERVICES, 23 STOBHILL CRESCENT, CASTLEHILL, GAIT, AYR, Ayrshire, KA7 3LU. T : 07808 295 008 E : alan.law@sky.com</p>			
	<p>Client:</p> <p>MR. A. FISHER</p>		<p>Scale:</p> <p>1:50</p>	<p>Date:</p> <p>MAR '24</p>	<p>Drawn by:</p> <p>AJL</p>
	<p>Project:</p> <p>PROPOSED ERECTION OF DOG KENNELS, LAND EAST OF COYLEVIEW COTTAGE, COYLTON</p>		<p>Dwg. Title:</p> <p>PROPOSED PLANS</p>	<p>Dwg. No.:</p> <p>24IFISHPL01</p>	<p>Rev:</p>