

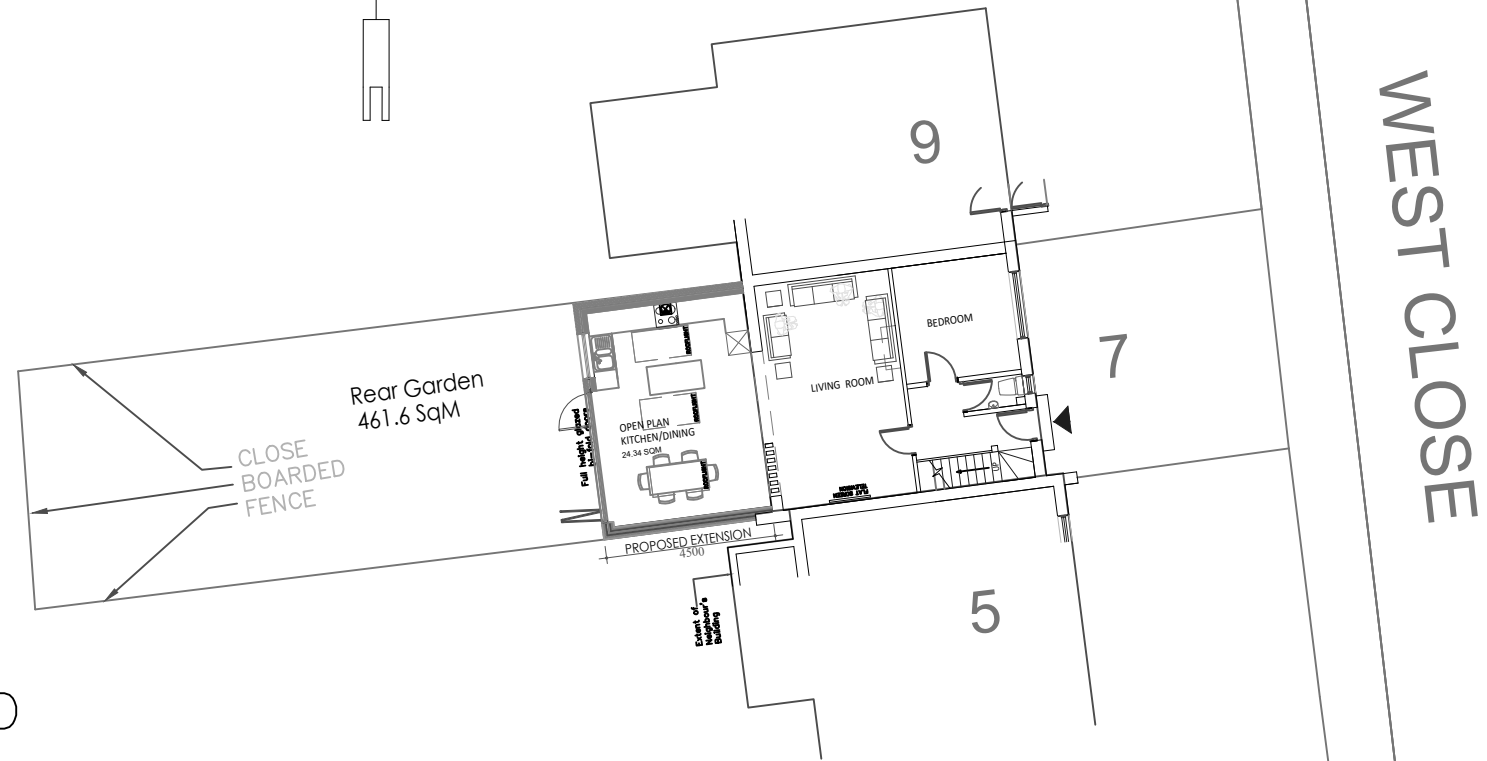


SCALE BAR 1:200

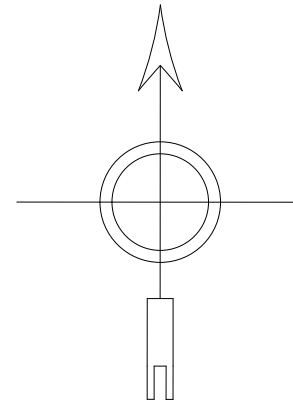

LEGEND

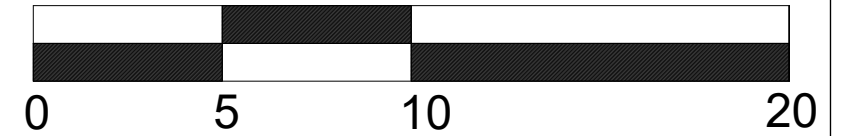

EXISTING TREE



MANHOLE



SITE BOUNDARY



DRAIN RUN

PROPOSED SITE PLAN

7 WEST CLOSE, STEVENAGE SG1 1PW

NOTES

PROJECT:

PROPOSED GROUND FLOOR REAR
EXTENSION AT 7 WEST CLOSE,
STEVENAGE
SG1 1PW

CLIENT:

MS. CHARINA ABEJERO

ARCHITECTS:



49 ELSENHAM ROAD, LONDON, E12 6HP

T: +44 (0) 7816 236529

E: archexel@gmail.com

DRWG. TITLE

PROPOSED SITE PLAN

DRAWN	MS
CHECKED	CHIMA AWA ARB
SCALE	1 : 200 @ A3
DATE: MARCH, 2024	SHEET NO
	C-03