


NOTES:

PLEASE NOTE THAT THIS INITIAL BARN SURVEY WAS OBSTRUCTED BY WALL AND ROOF COVERINGS, ITEMS IN THE BARN AND OTHER STRUCTURES BUILT ALONGSIDE EXISTING BARN WALLS.

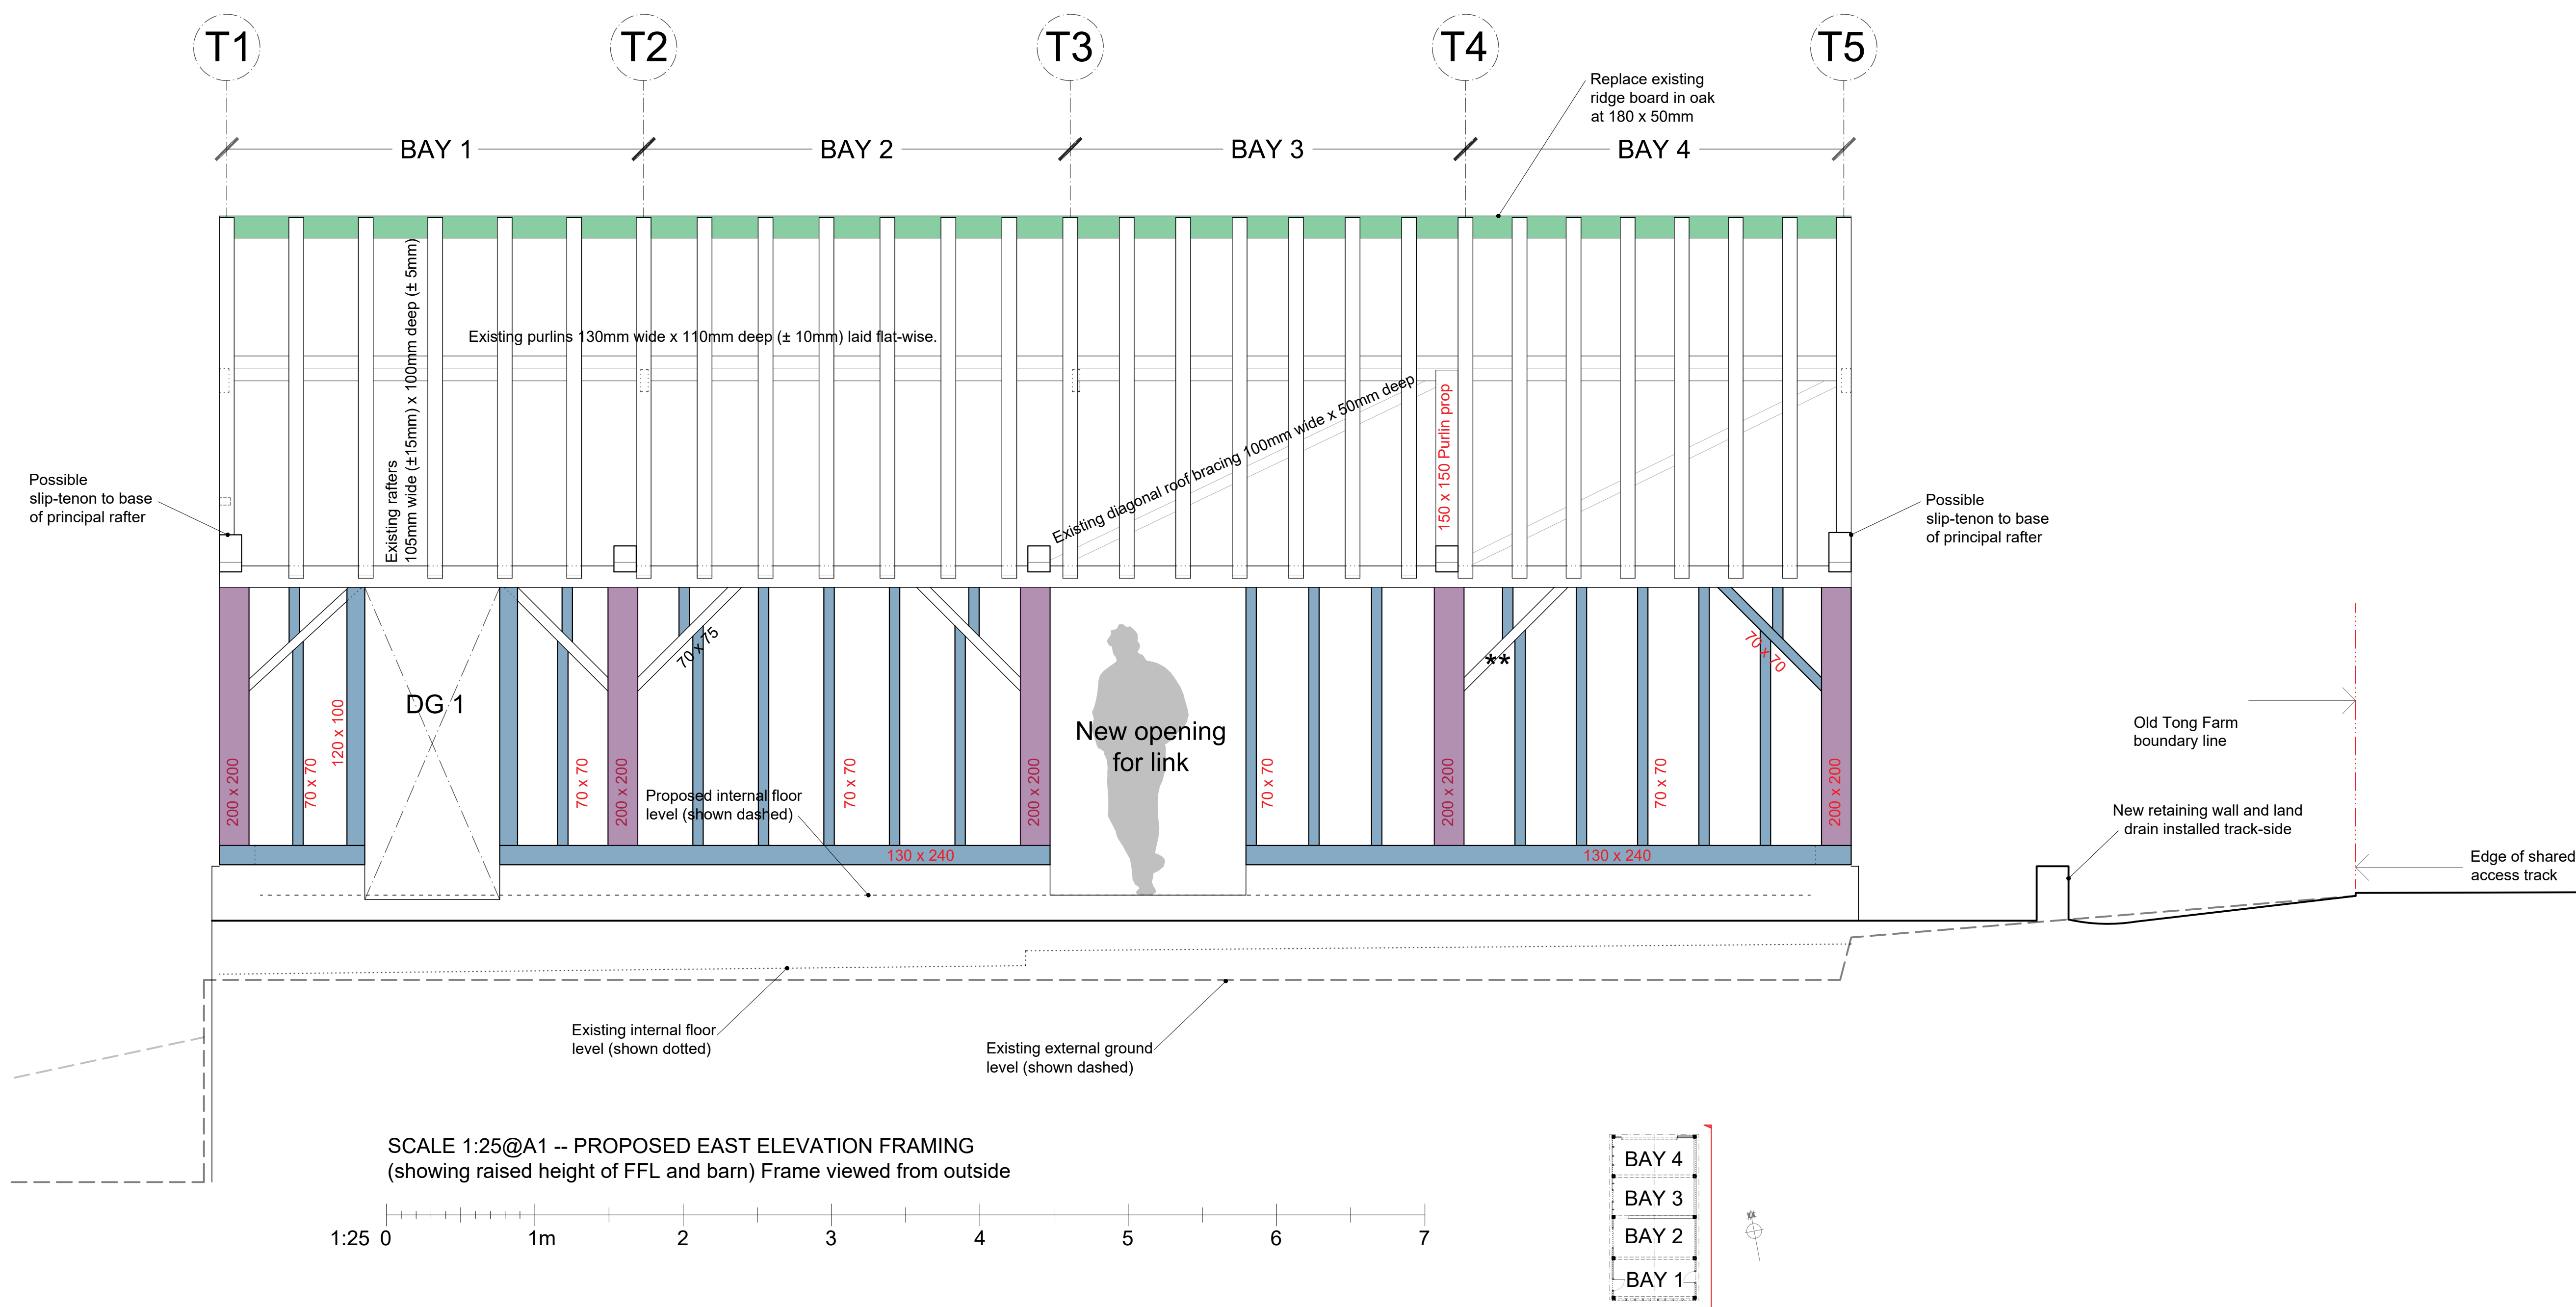

PLEASE NOTE!! INTERMEDIATE 'TRUSSES' ARE NOT TRUE TRUSSES AS THE RAFTER SET THAT HOLD THE COLLARS ARE COMMON RAFTERS THAT STEP TO THE SIDE OF THE TIE-BEAM.

** Denotes assumed braces below existing coverings inside and outside.

TIMBER SIZES FOR EXISTING FRAME COMPONENTS (OAK):

- Existing rafters 105mm wide (± 15mm) x 100mm deep (± 5mm).
- Existing purlins 130mm wide x 110mm deep (± 10mm) laid flat-wise.
- Existing eaves-plates 145mm wide x 150mm deep.
- Existing end tie-beams 250mm deep (± 5mm) x 150mm wide (± 5mm).
- Existing intermediate tie-beams 180mm deep (± 5mm) x 145mm wide (± 5mm).
- Existing gable collars 155mm deep (± 5mm) x 60mm wide (± 5mm).
- Existing intermediate collars 150mm deep (± 5mm) x 50mm wide (± 5mm).
- Existing diagonal roof bracing 100mm wide x 50mm deep (fixed to underside of rafters in Bay 3 & 4).
- Existing bay posts 150mm deep (± 5mm) x 150mm wide (± 20mm).

TIMBER SIZES FOR PROPOSED INSERTIONS (OAK):

- Proposed sole-plate 130mm wide x 240mm deep.
- Proposed centre post on west elevation wall 120mm wide x 120mm deep.
- Proposed window trimmer on west elevation wall 150mm wide x 100mm deep.
- Proposed common studs, small trimmers and wall braces 70mm wide x 70mm deep.
- Proposed door studs 120mm wide x 100mm deep.

TIMBER SIZES FOR STRUCTURAL ENGINEER'S RECOMMENDATIONS (OAK):

- Proposed replacement Bay posts 200mm wide x 200mm deep with jowl flare.
- Truss bracing (post to tie-beam) 120mm wide x 70mm deep.
- Purlin props at Truss 4 - 150mm wide x 150mm deep.

PLANNING DRAWINGS

SCALE FOR PLANNING PURPOSES ONLY. ALL DIMENSIONS AND LEVELS SHOWN ARE TO BE CHECKED ON SITE PRIOR TO COMMENCEMENT OF WORK. THIS DRAWING SHOULD NOT BE USED OTHER THAN FOR ITS INTENDED PURPOSE.

DESCRIPTION
PROPOSED REPAIRS TO EAST ELEVATION TIMBER-FRAME BASED ON INITIAL SITE SURVEY (FRAME VIEWED EXTERNALLY)

LOCATION OLD TONG FARM	DRG No. PP-25Q-02	REV
TONG ROAD	SCALE 1:25 @ A1	
BRENCHLEY	DATE MARCH 2024	
KENT, TN12 7HT	SIG RP	
CLIENT MR & MRS CRUTTENDEN		

COPYRIGHT - This drawing has been compiled by and is the sole property of Anthony Hicks Ltd and as such cannot be copied, duplicated, reproduced or its contents used in any way, without prior written authority