


existing floor plan

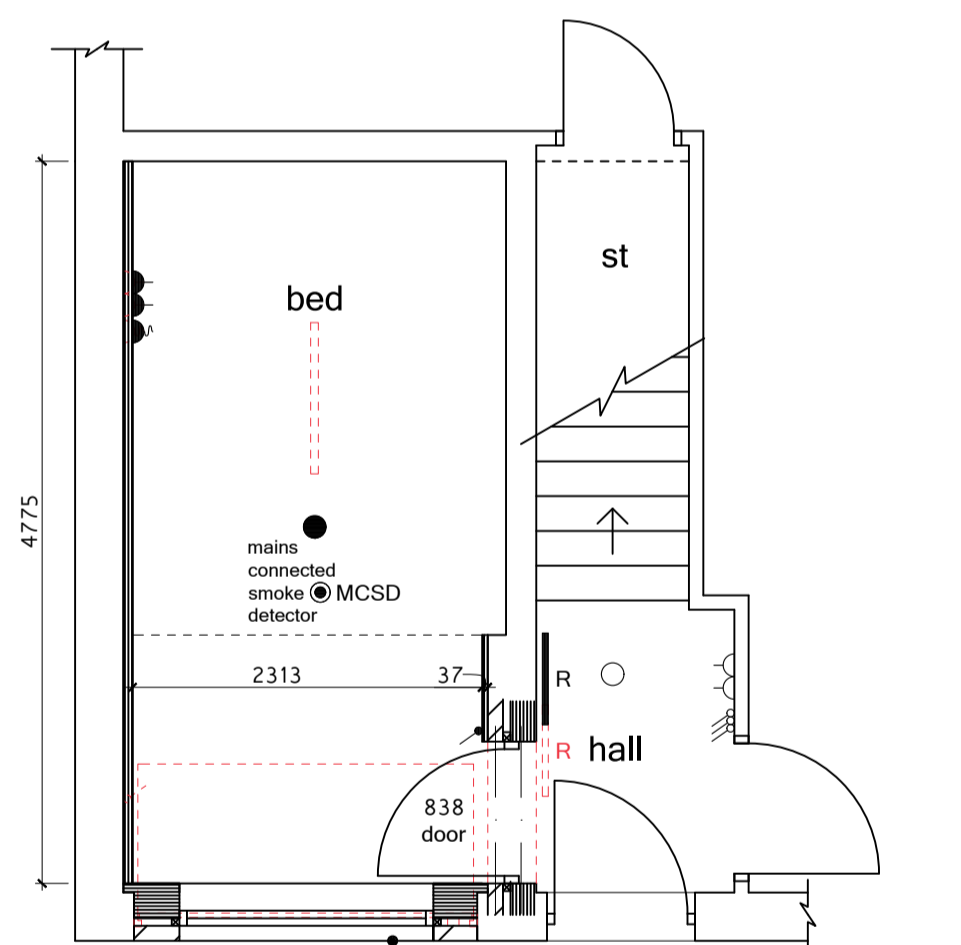


existing front elevation





proposed floor plan

remove garage doors and fit new windows making good all finishes

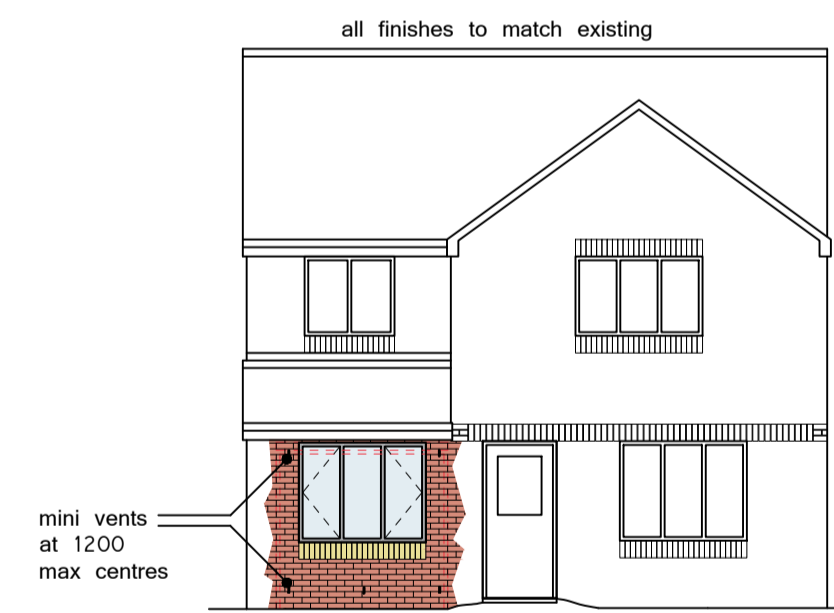

existing front elevation

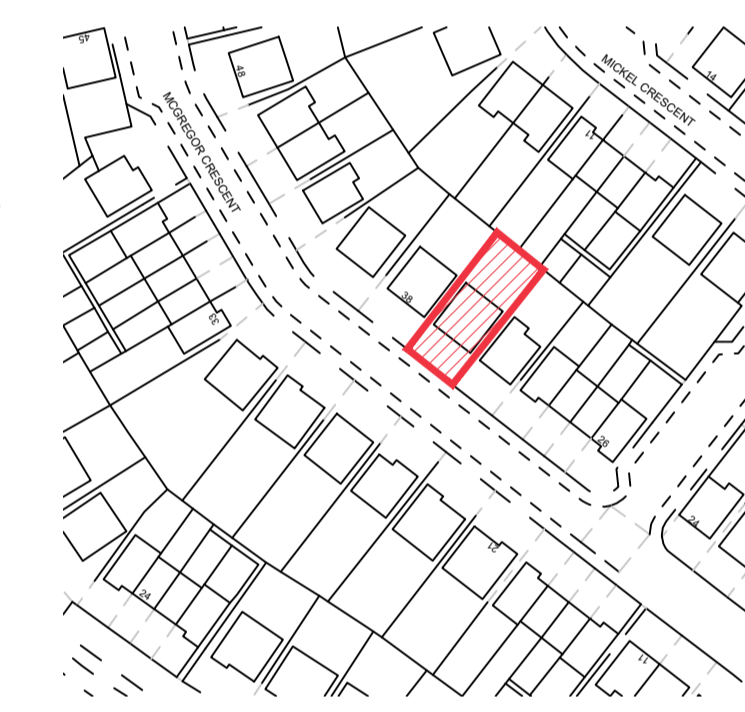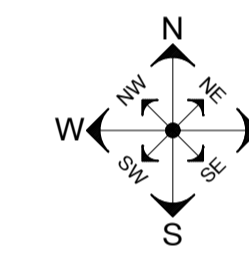

Mapping contents (c) Crown copyright and database rights 2015. Ordnance Survey 100035207.

site location

REVISIONS

JOB TITLE

SITE LOCATION PLAN, EXISTING AND PROPOSED PLANS AND ELEVATIONS

PROPOSED ALTERATIONS TO
36MCGREGOR CRESCENT
WHITBURN
WEST LoTHIAN

Scale 1:50, 1:100 15th February 2024
Drawing Number JWAC A1 PP 01/10/2024

John Watson Architectural Consultant Ltd.

11 Market Street
Midcalder
West Lothian
EH53 0AL
Phone: 01506 885928
E-mail: info@jwactd.com