



ROOF PLAN

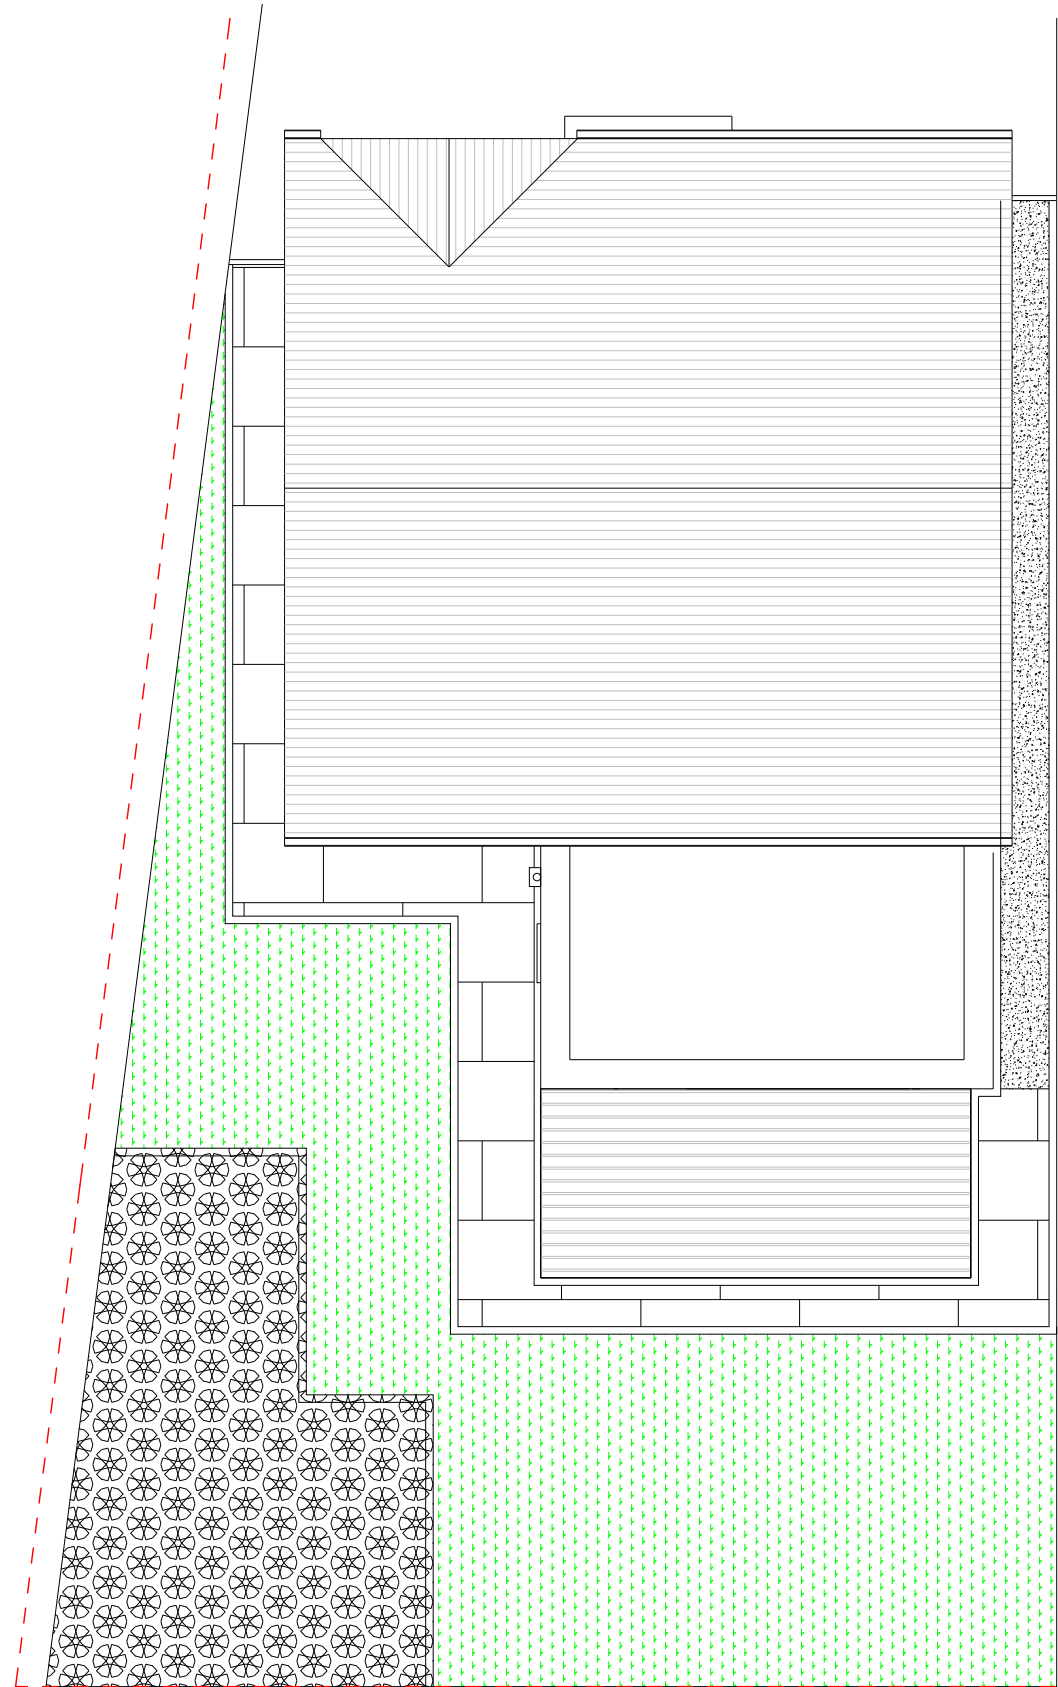

1:100

 

PROJECT REF

24001

DRAWING REF

EXISTING PLANS

SCALE

1:100 @ A3

DATE

MAR' 24

CLIENT MR MORAY WATSON
5 SINTON PARK,
DUNBAR,
EH42 1ZP.

PROJECT SINGLE STORY REAR EXTENSION

DRAWING TITLE EXISTING PLANS - 2

NO.	REVISION/ISSUE	DATE
1	CERTIFICATE OF LAWFULNESS	17/03/24
2	CERTIFICATE OF LAWFULNESS	25/03/24

