


PROJECT REF
24001
DRAWING REF
PROPOSED PLANS
SCALE
1:100 @ A3
DATE
MAR' 24

CLIENT MR MORAY WATSON
5 SINTON PARK,
DUNBAR,
EH42 1ZP.


PROJECT SINGLE STORY REAR EXTENSION

DRAWING TITLE PROPOSED FLOOR PLANS - 1

NO.	REVISION/ISSUE	DATE
1	CERTIFICATE OF LAWFULNESS	17/03/24
2	CERTIFICATE OF LAWFULNESS	25/03/24

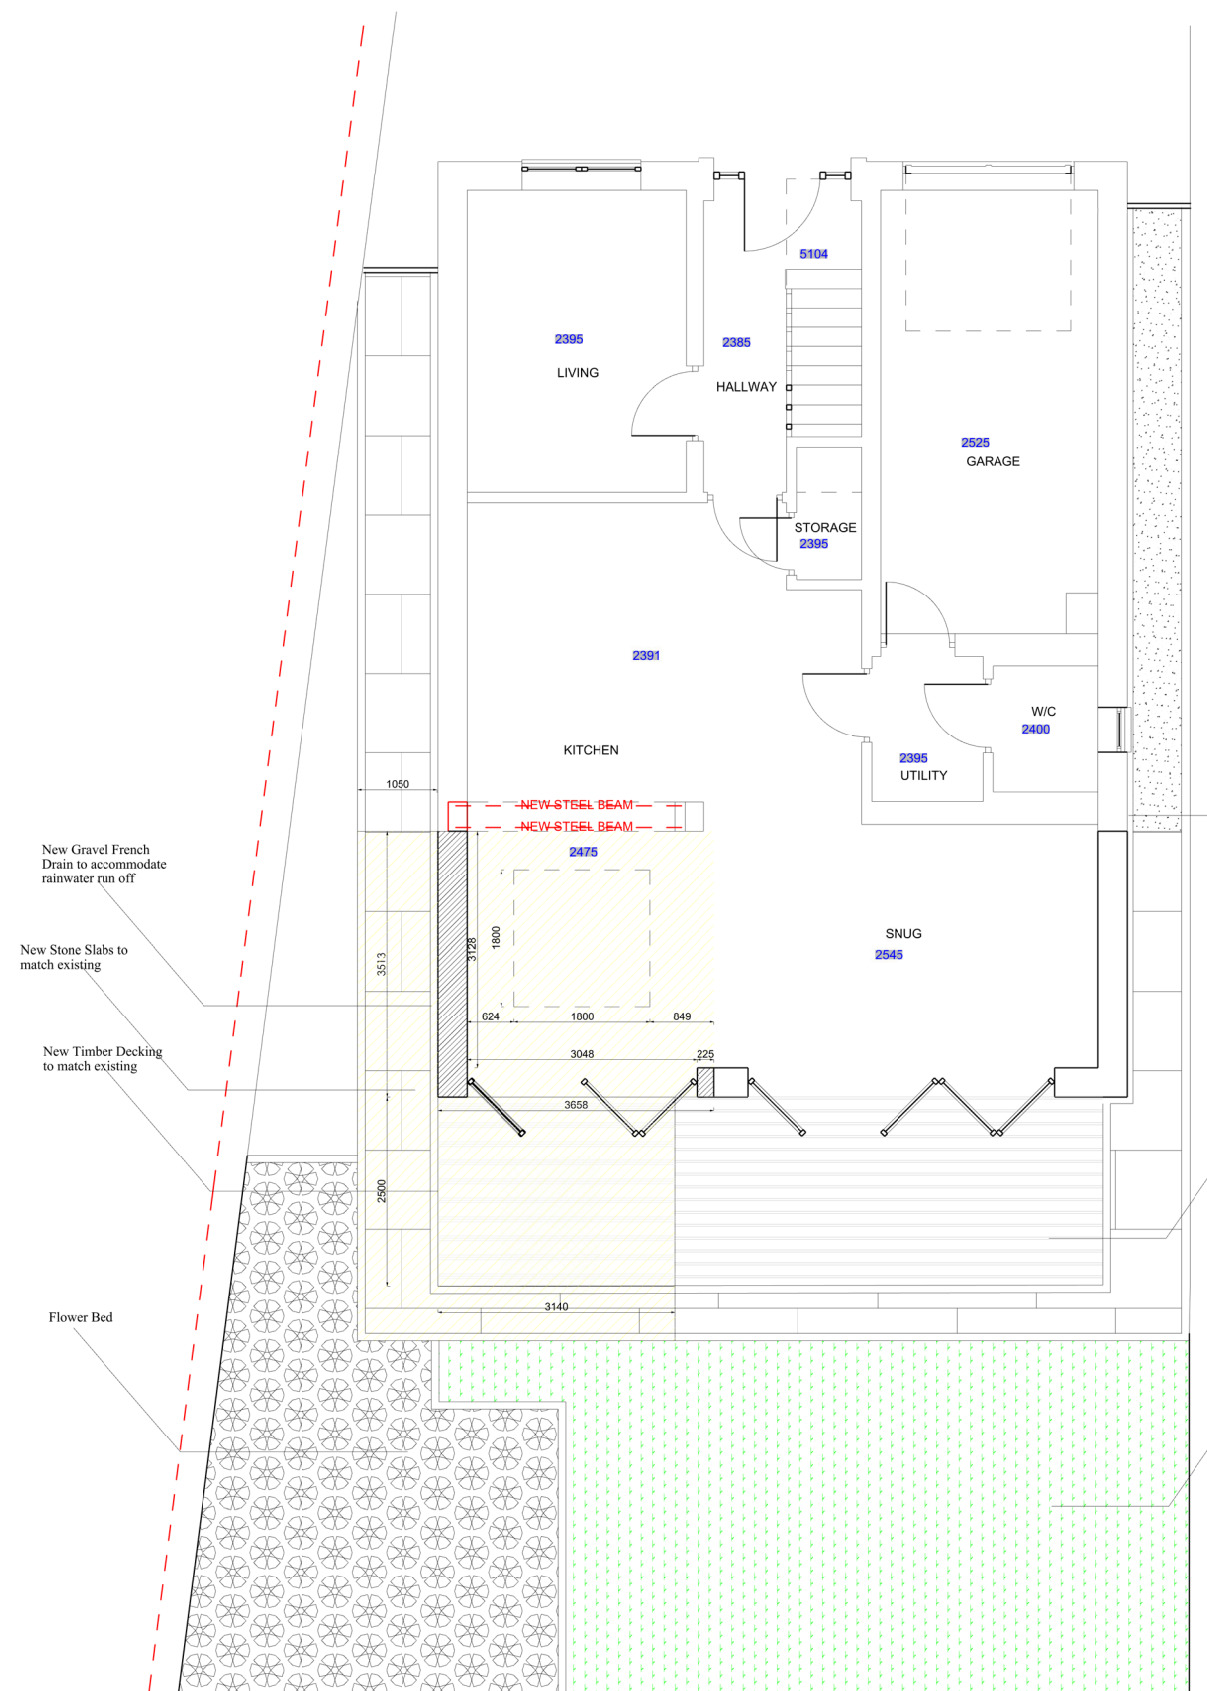

GROUND FLOOR

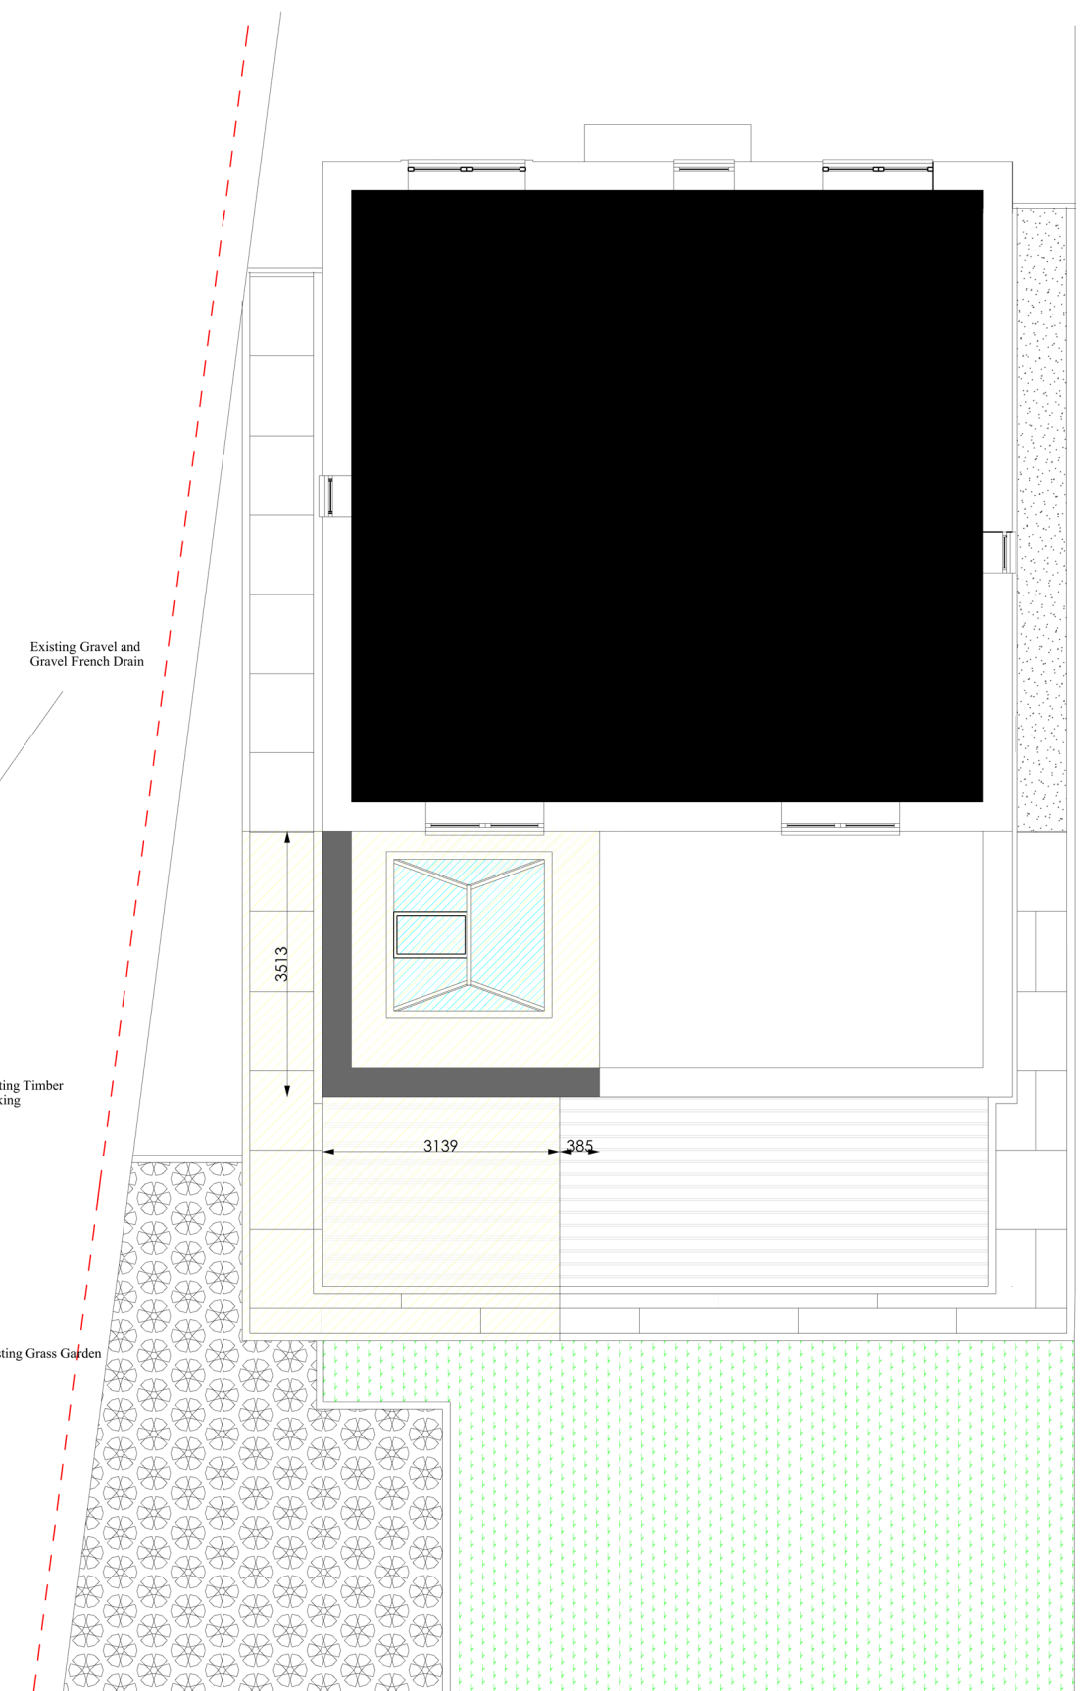

FIRST FLOOR

1:100

