



Proposal subject to planning approval.

Drawings for planning purposes only, all dimensions to be checked and verified by the contractor prior to work commencing on site.
Contractor to ensure all materials are to Local Authority approval and to take into account everything necessary for the proper execution of the works.

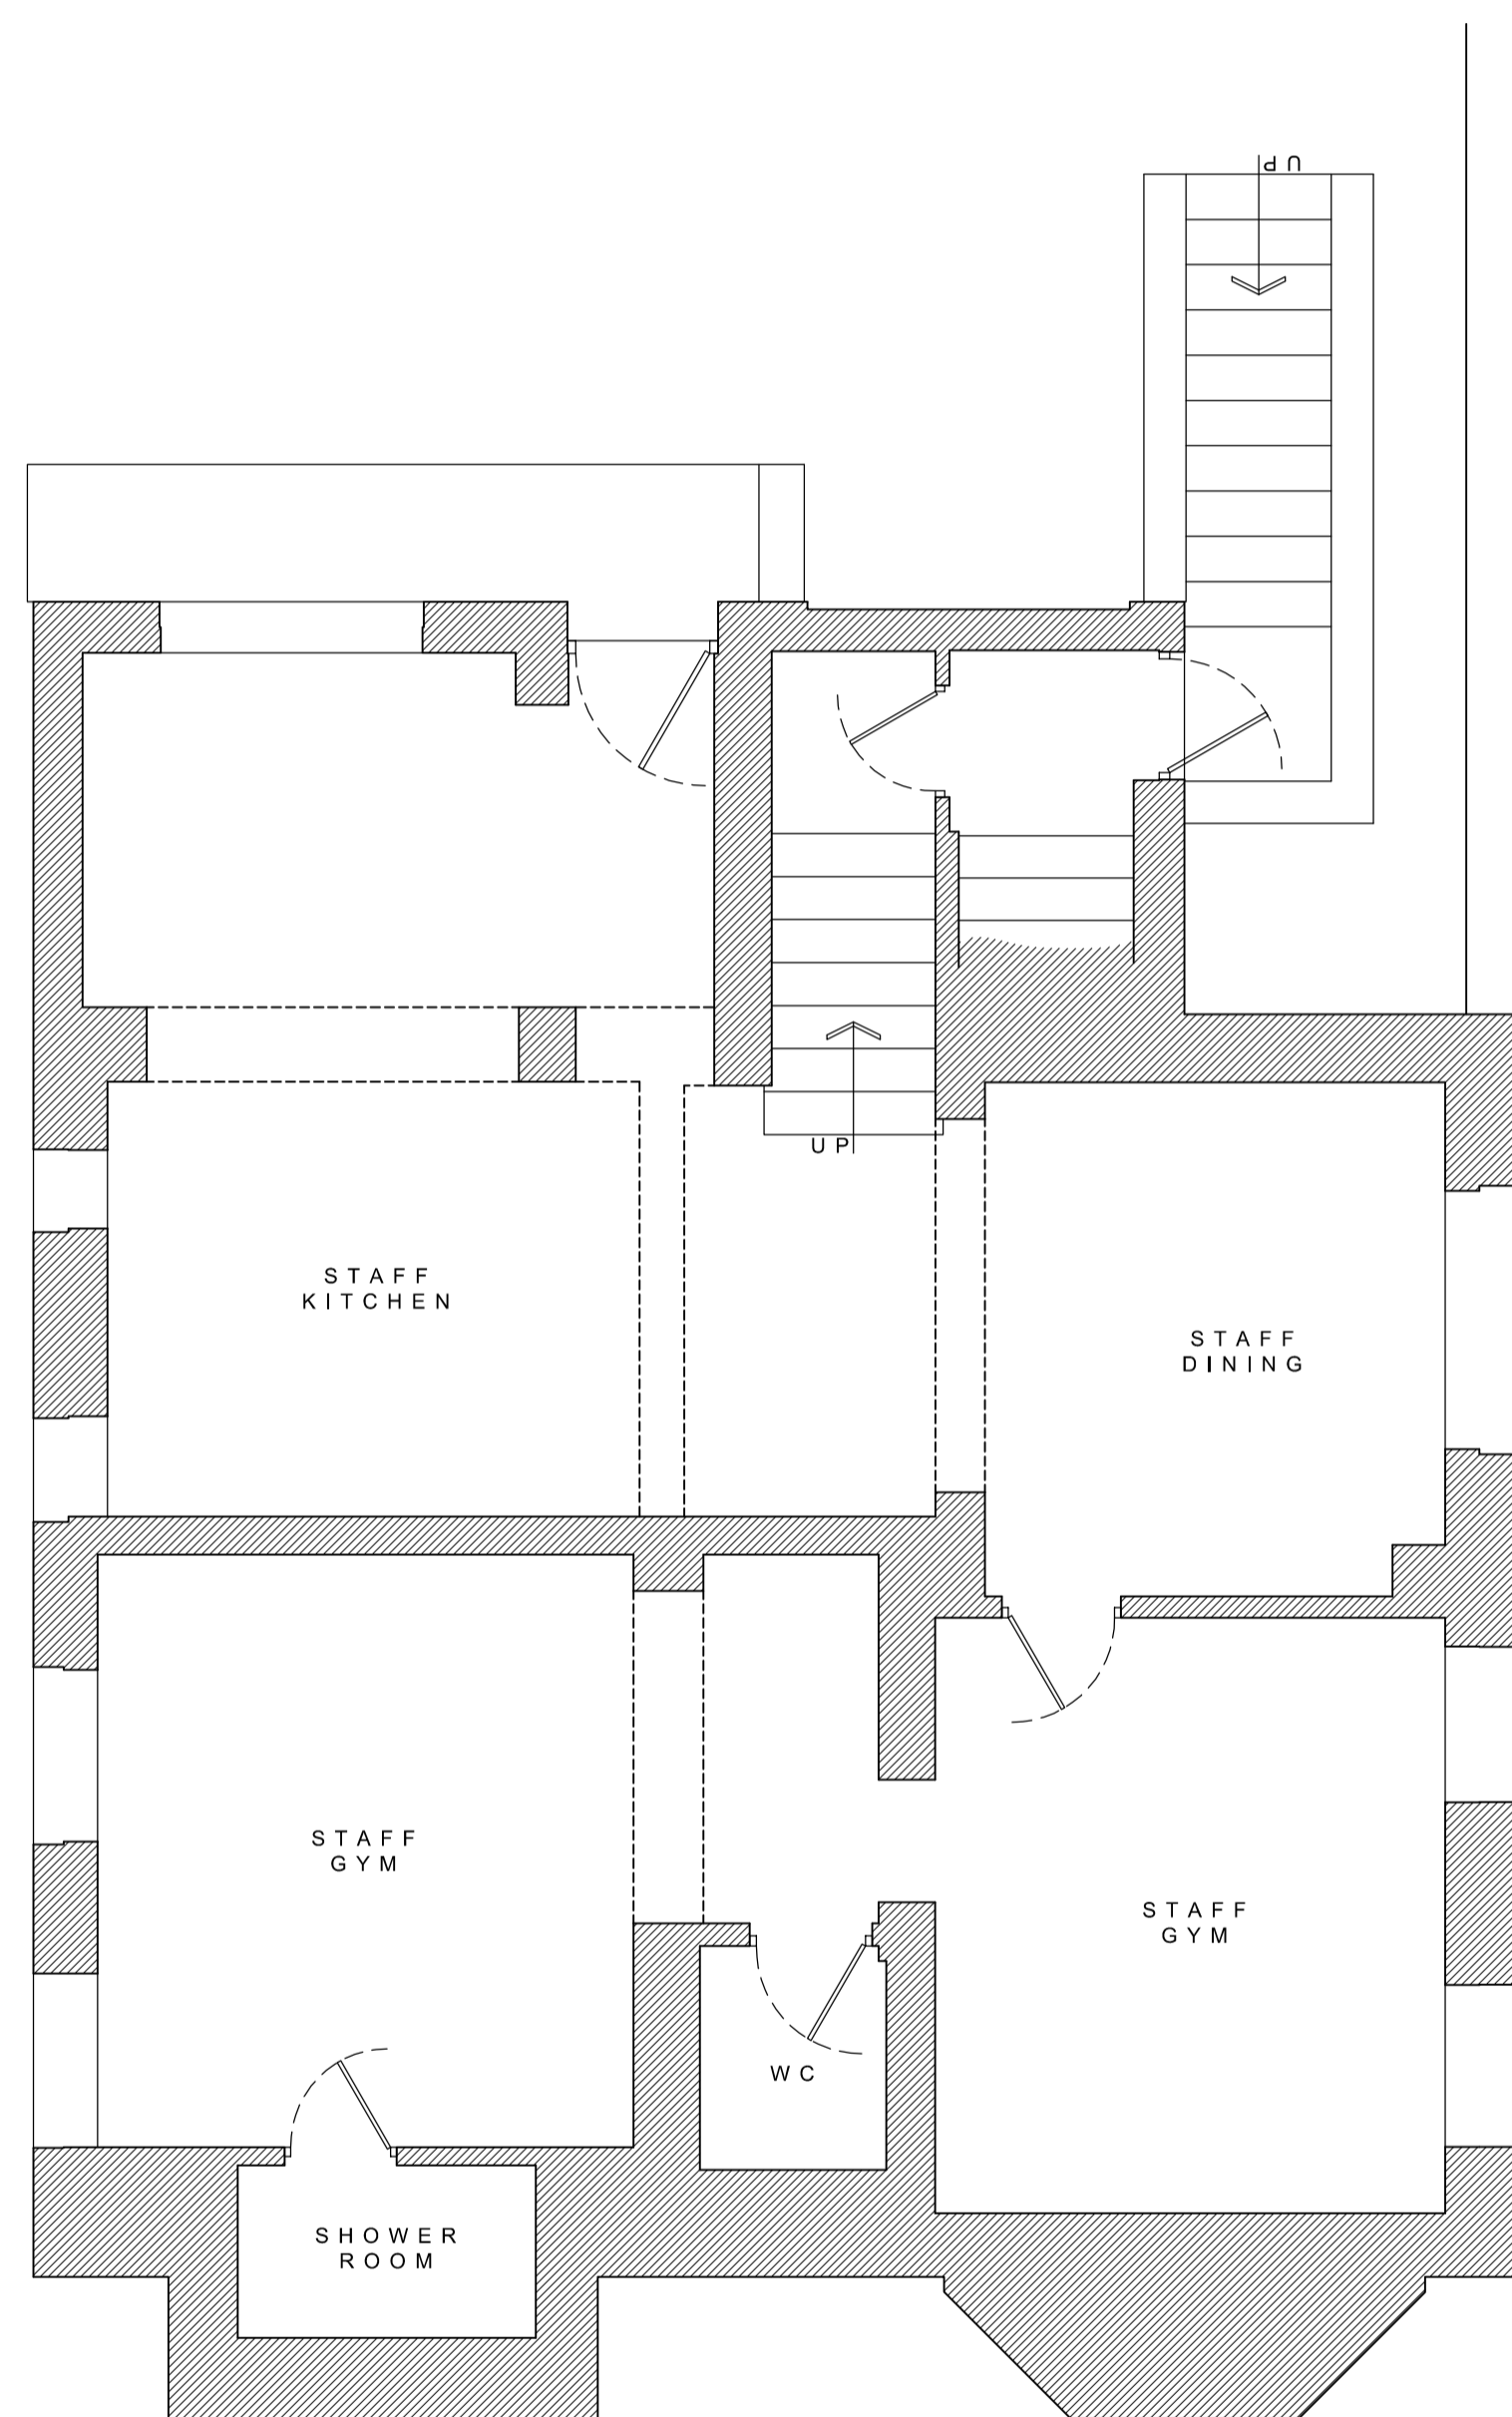


EXISTING LOWER -GROUND
FLOOR PLAN
1:50

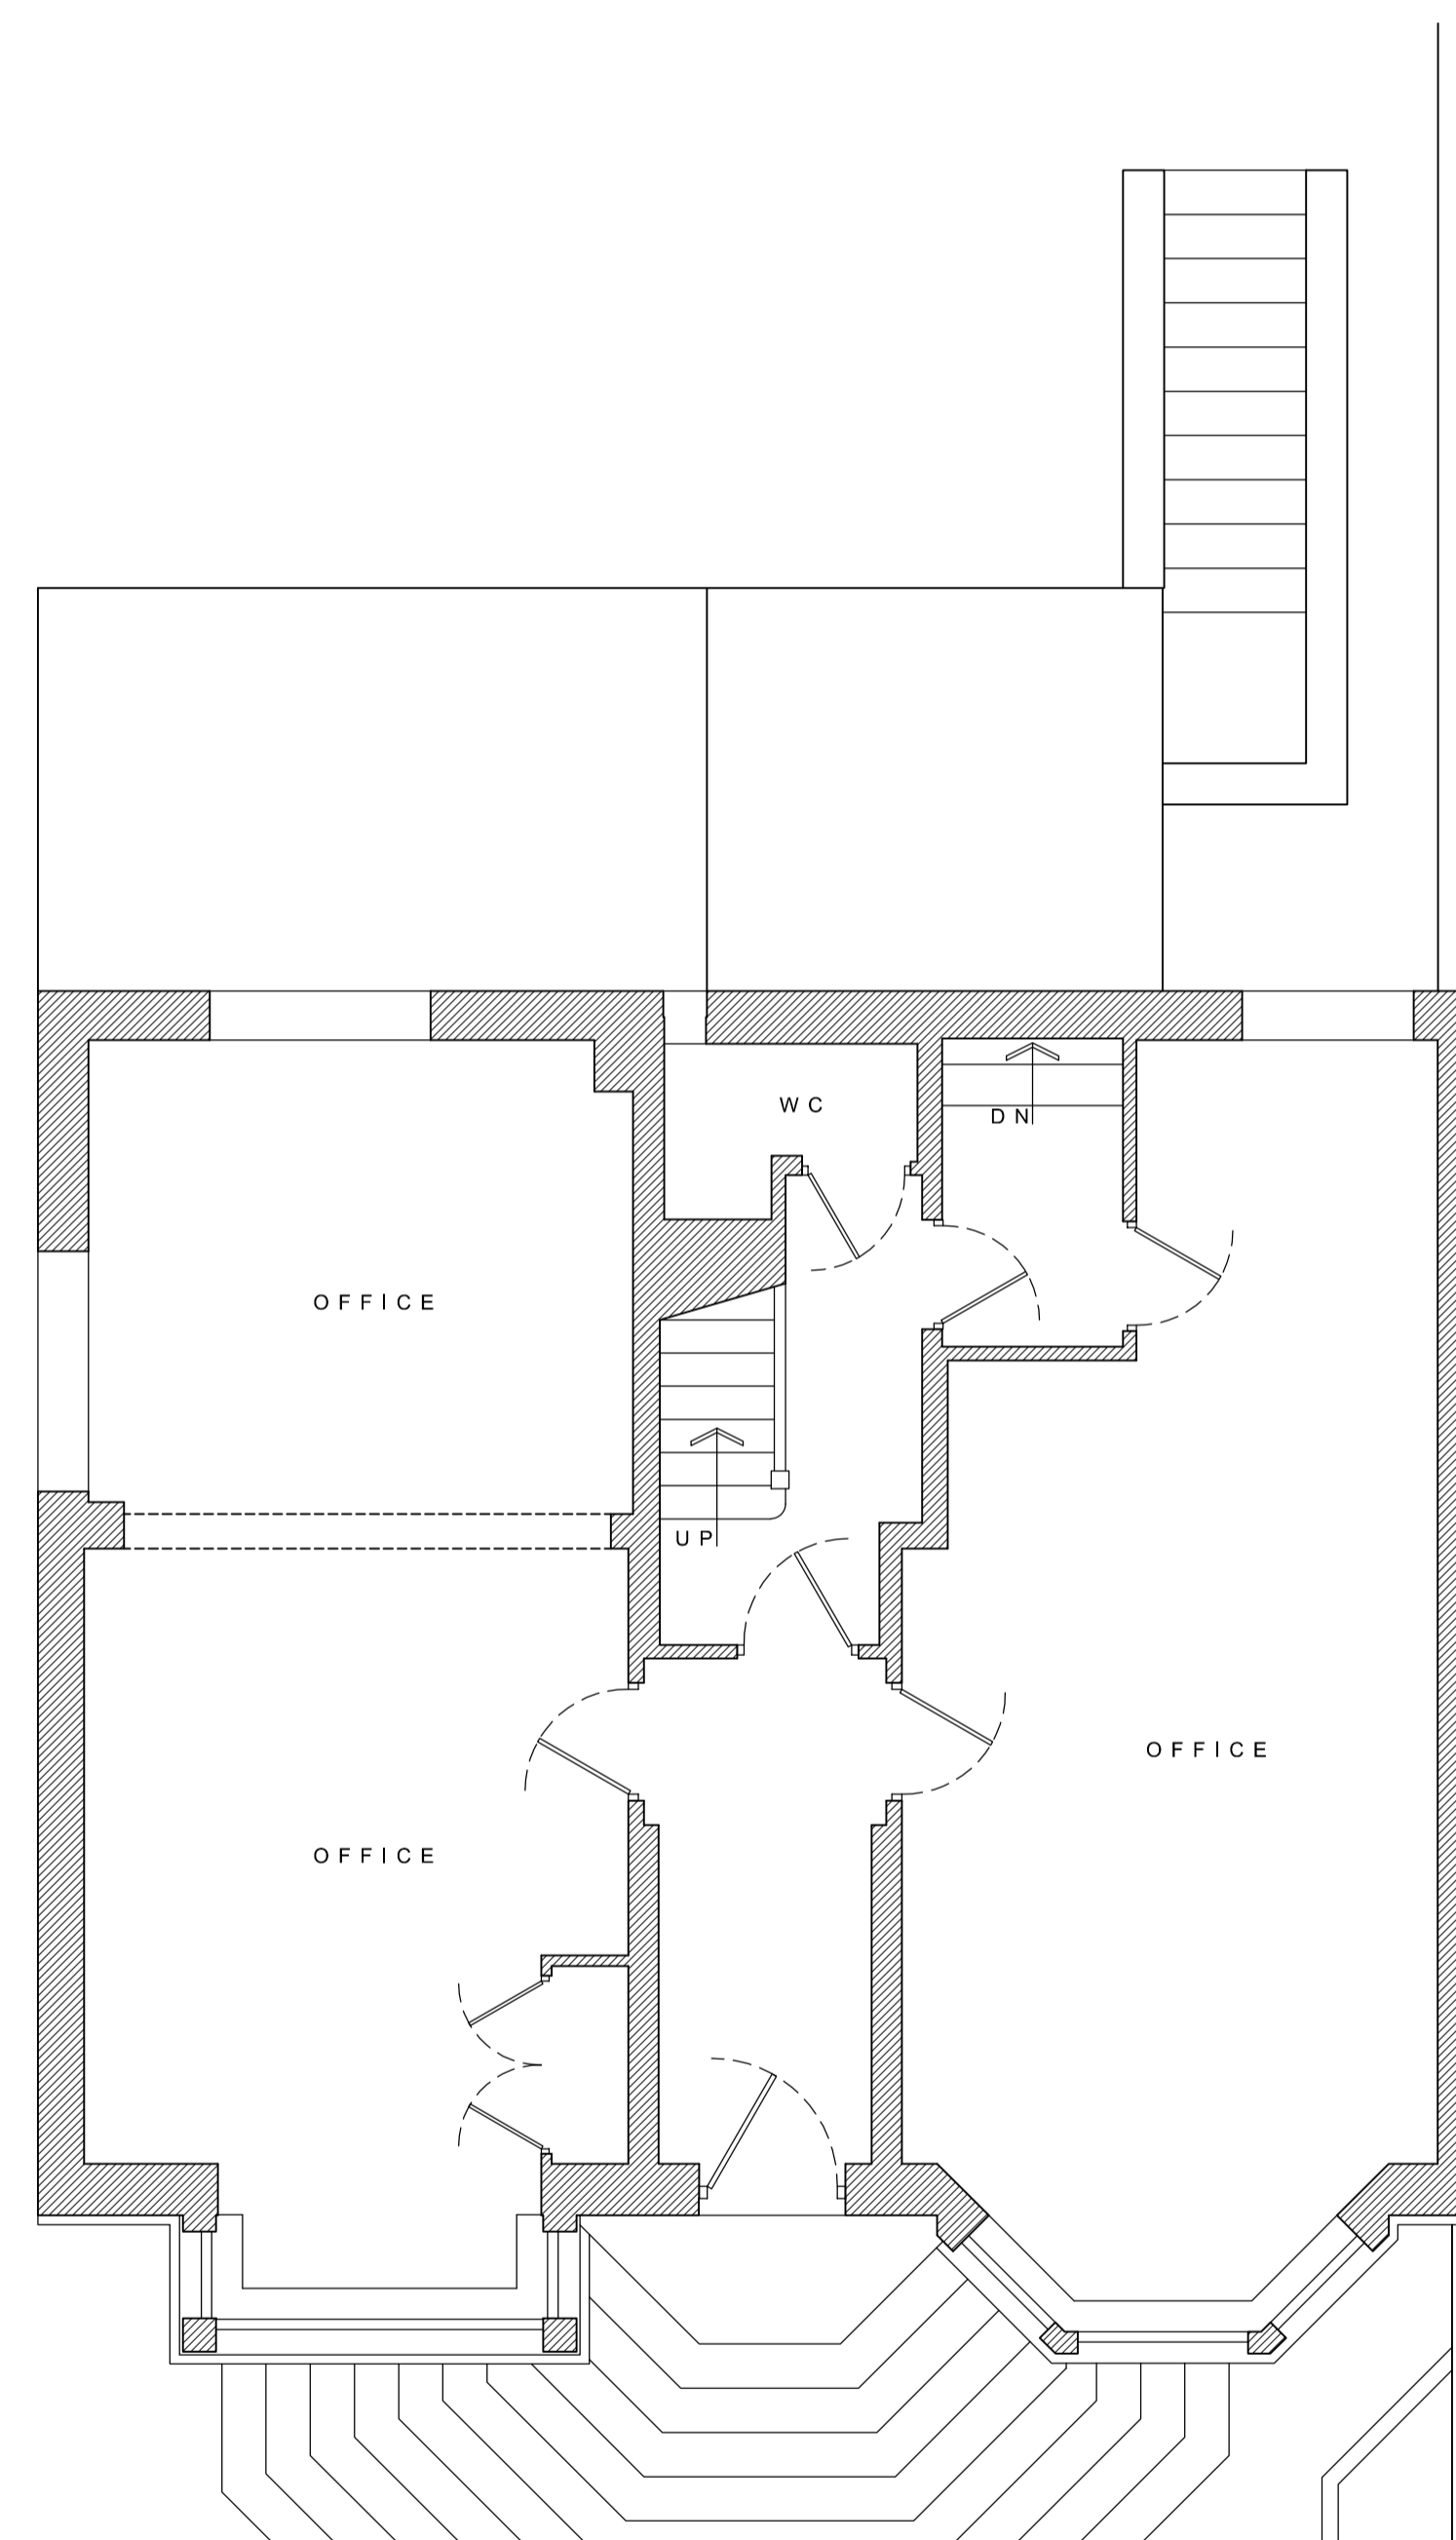

EXISTING GROUND
FLOOR PLAN
1:50

A Abbott - Hull
Associates

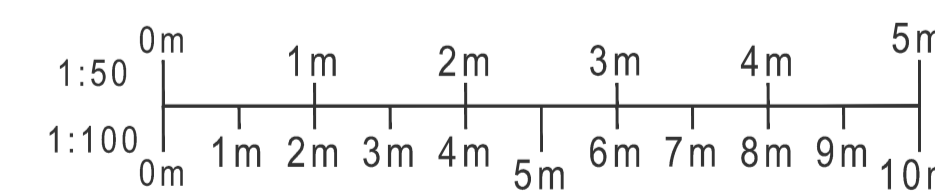

PROJECT
155 NEWTON DRIVE,
BLACKPOOL,
FY3 8LZ

DRAWING

EXISTING PLANS 1 of 2

DRAWING NO.	REV.	DRAWN
24023_100	-	J. A-H
DATE	SCALE	@ A1
18/03/2024	1:50	
W abbotthull.co.uk	T 01253 846420	
E info@abbotthull.co.uk	M 07725 005247	