



Proposal subject to planning approval.


Drawings for planning purposes only, all dimensions to be checked and verified by the contractor prior to work commencing on site. Contractor to ensure all materials are to Local Authority approval and to take into account everything necessary for the proper execution of the works.

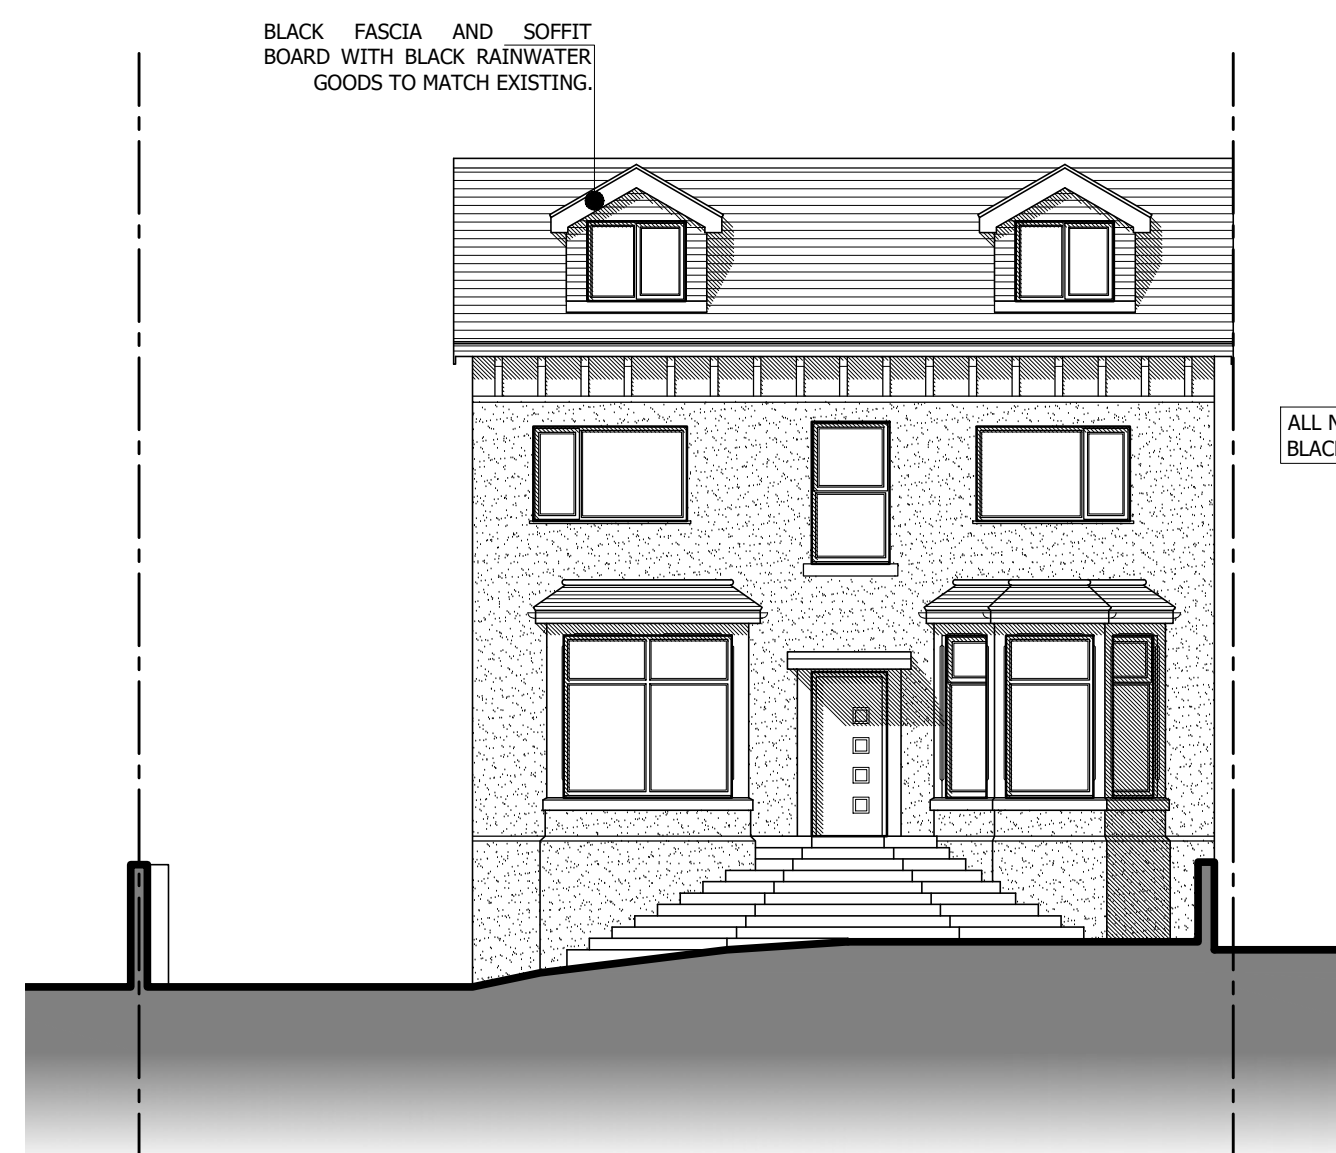


PROPOSED FRONT
(NORTH) ELEVATION
1:100

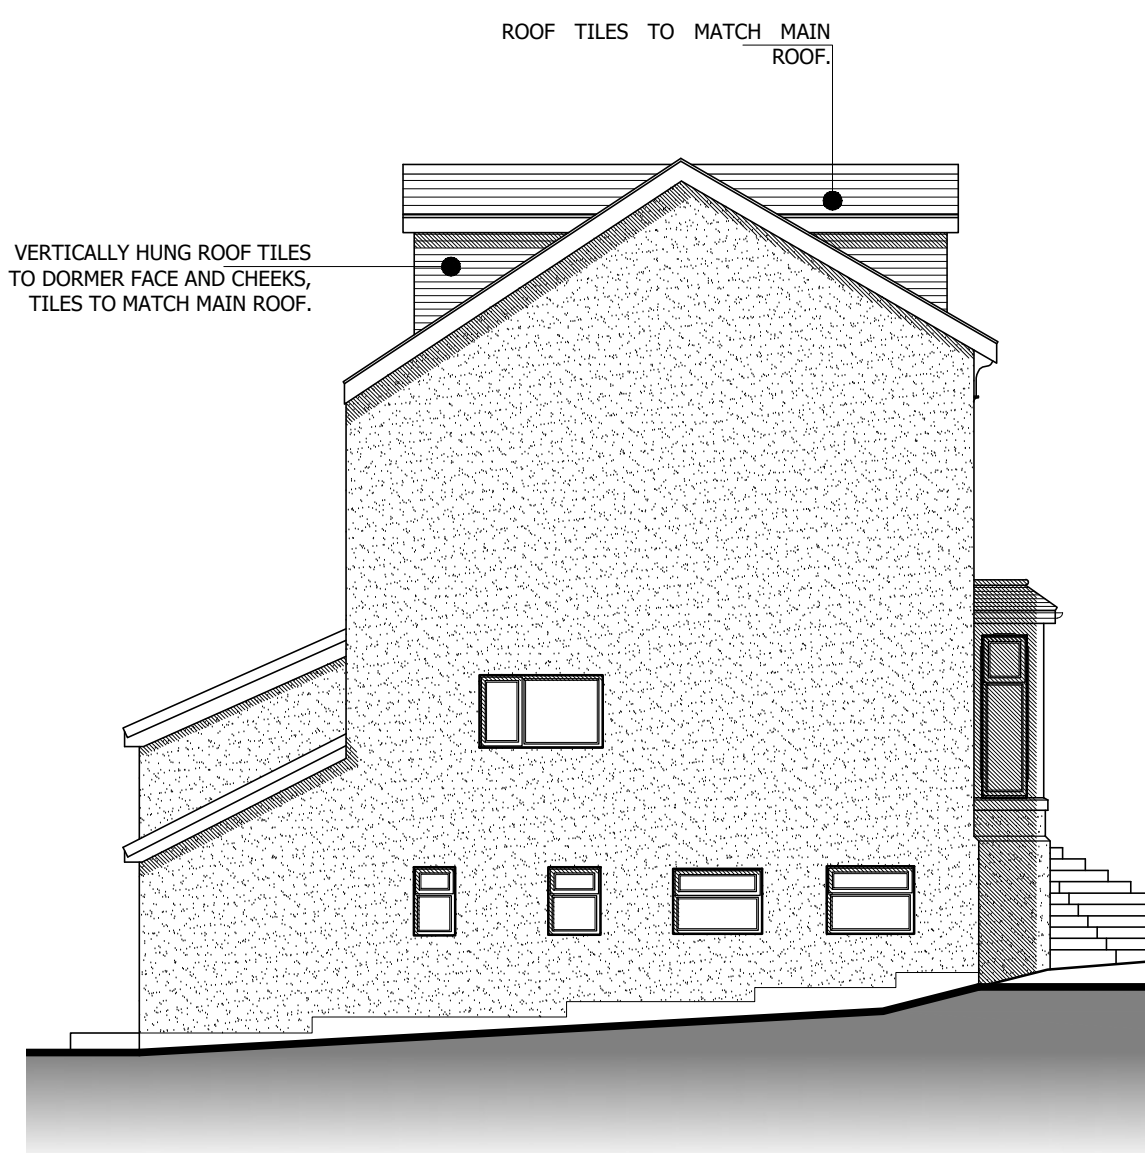


PROPOSED SIDE
(EAST) ELEVATION
1:100

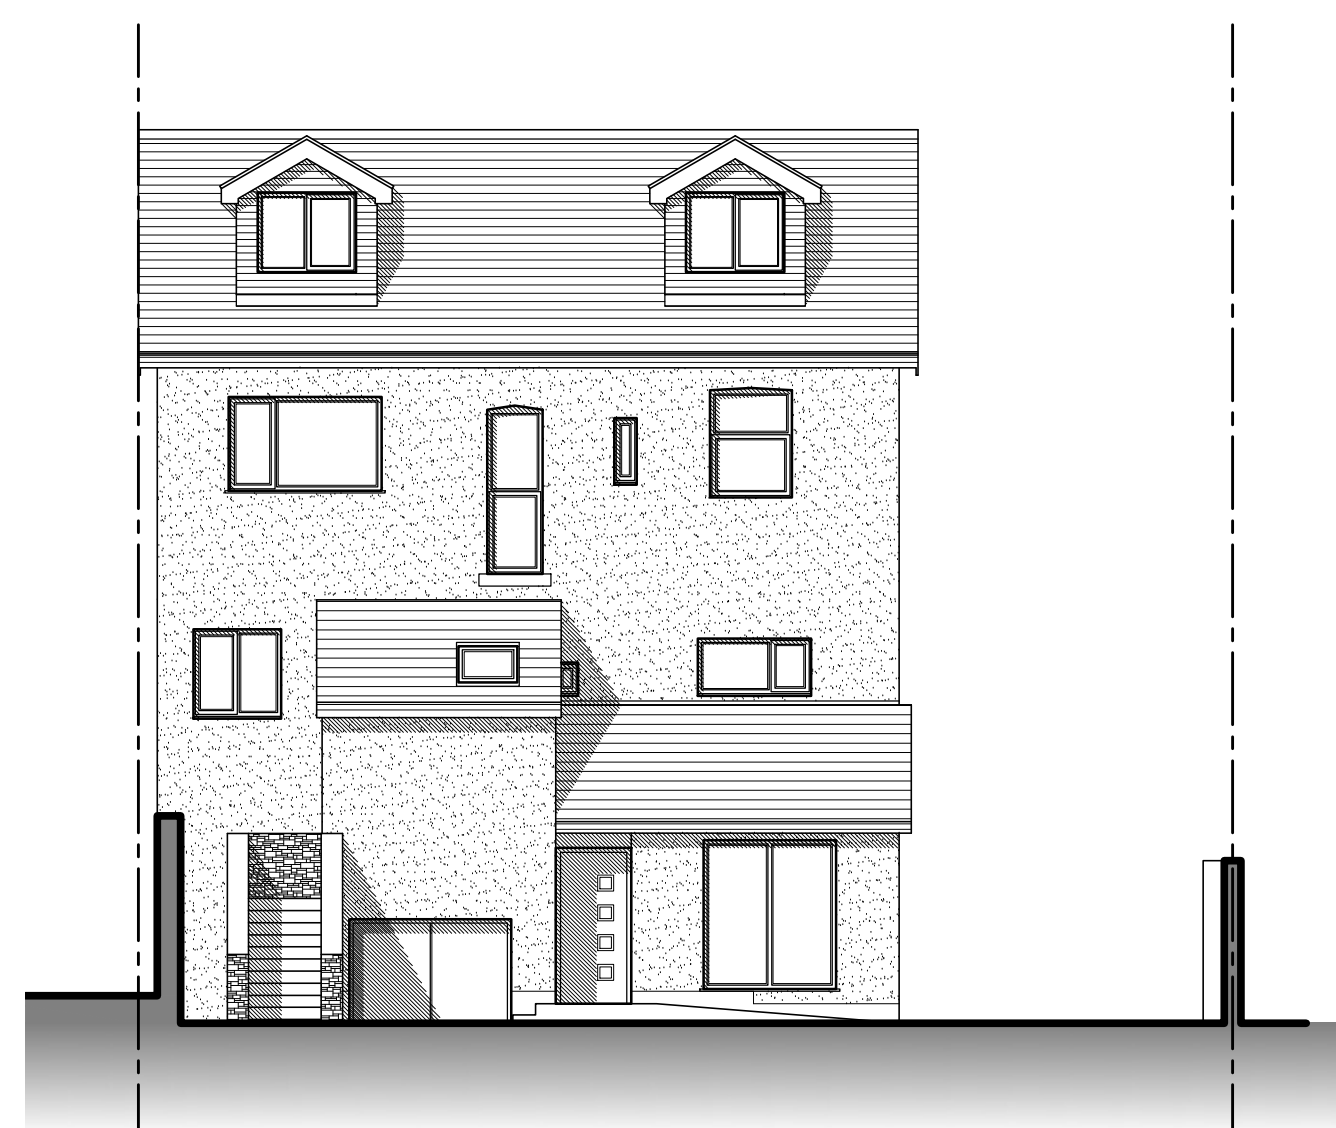

PROPOSED REAR
(SOUTH) ELEVATION
1:100

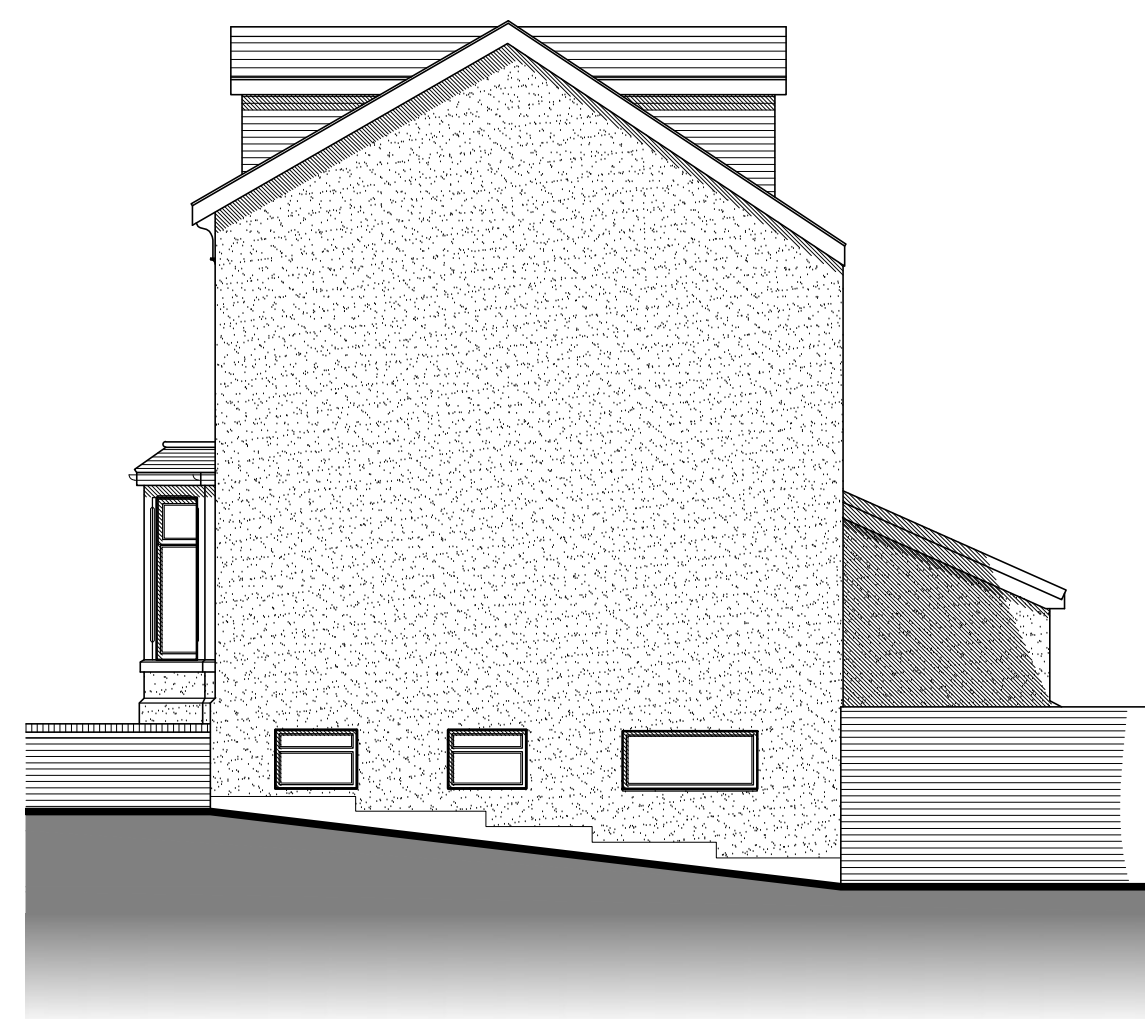


PROPOSED SIDE
(WEST) ELEVATION
1:100

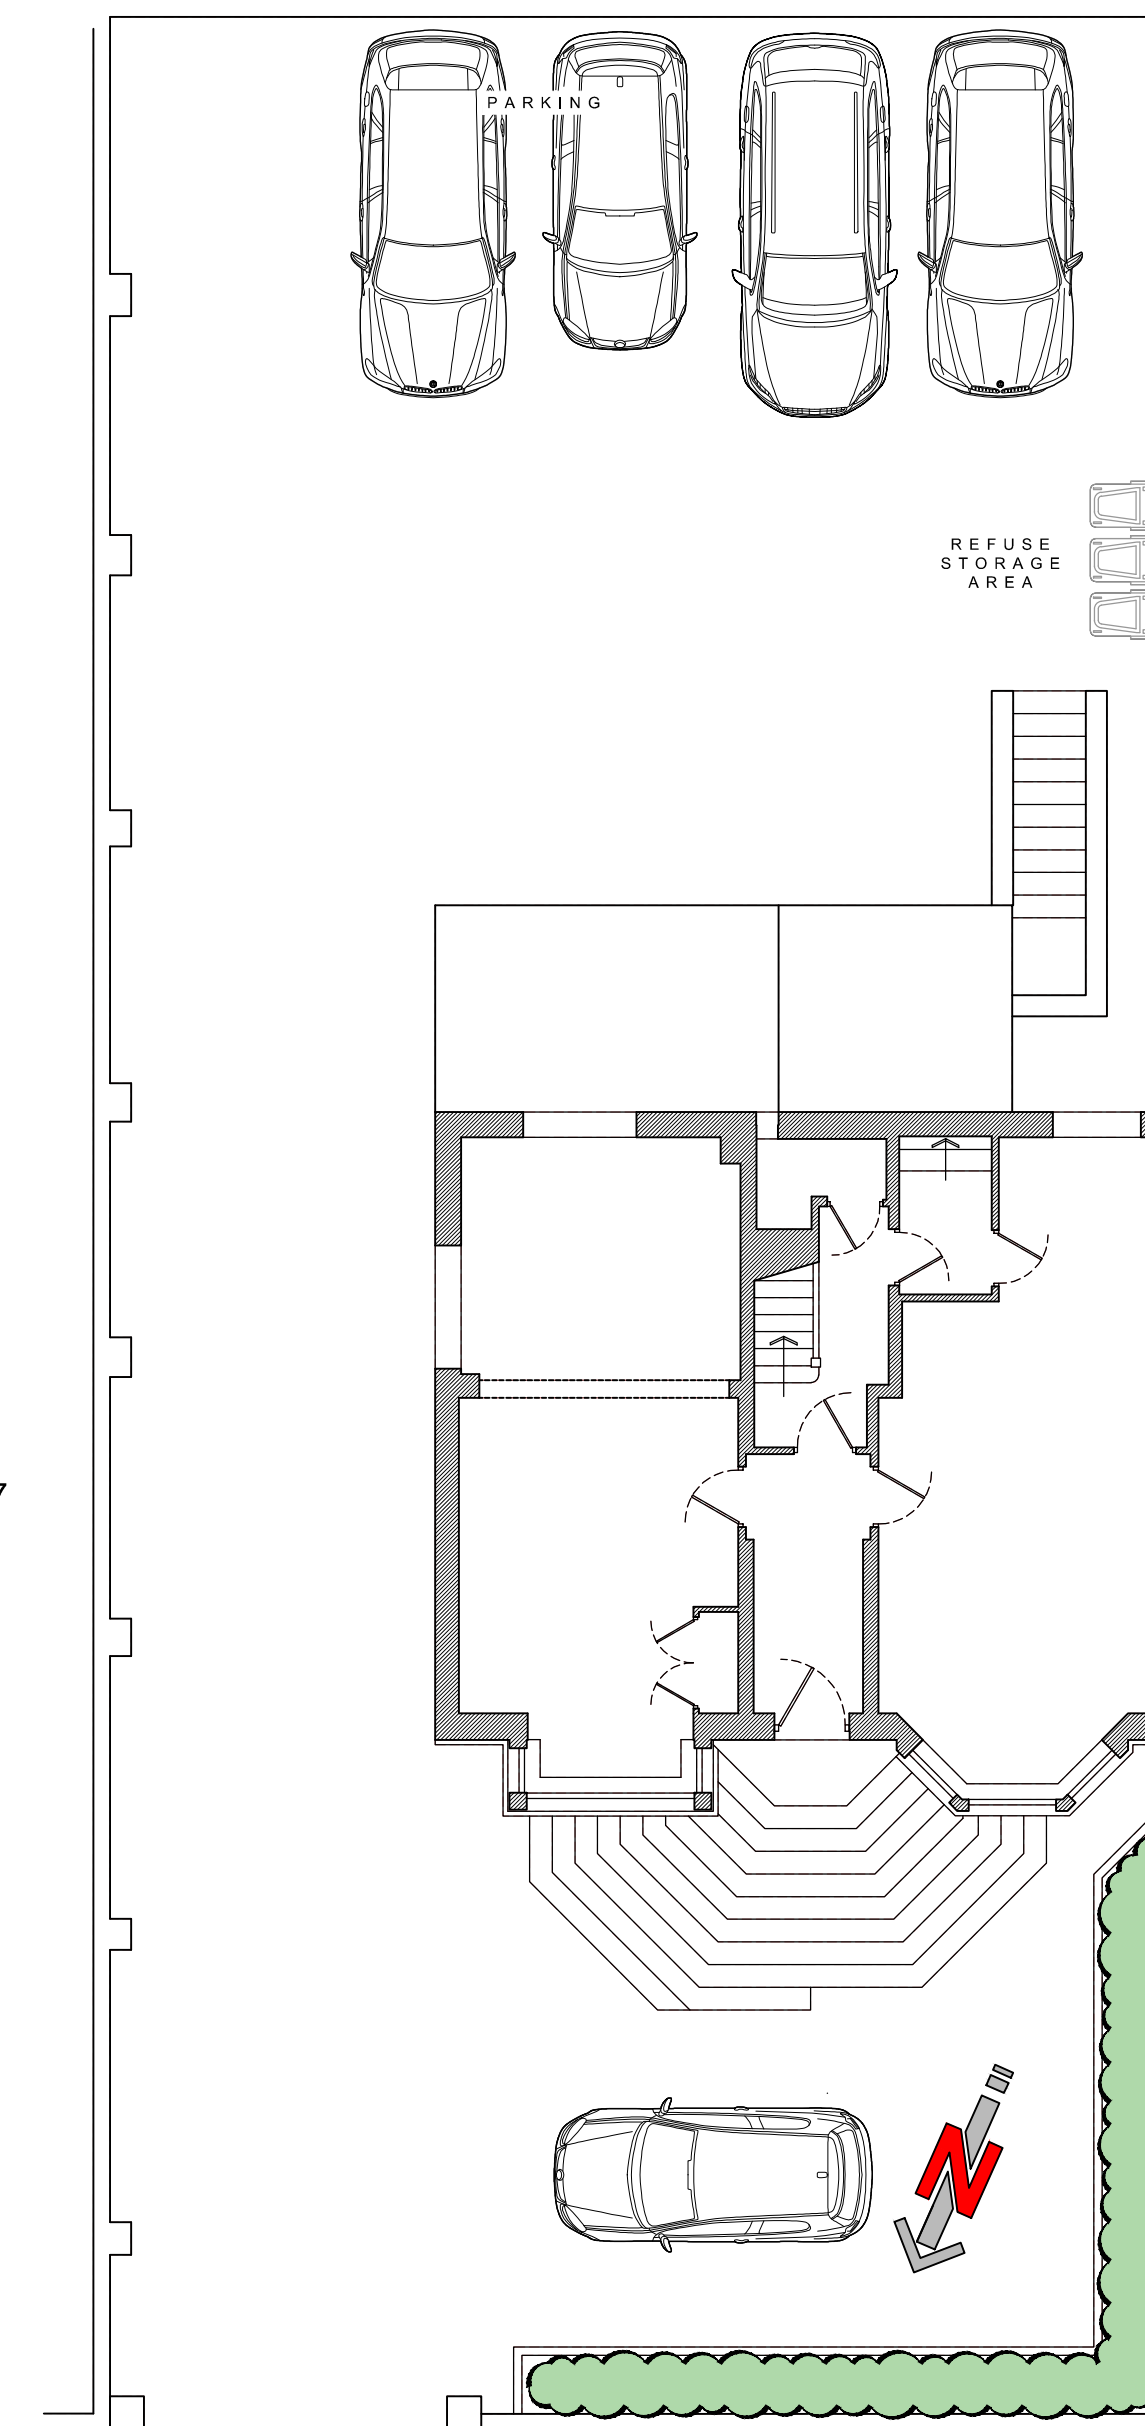

NEWTON DRIVE
PROPOSED SITE PLAN
1:100

A Abbott-Hull Associates

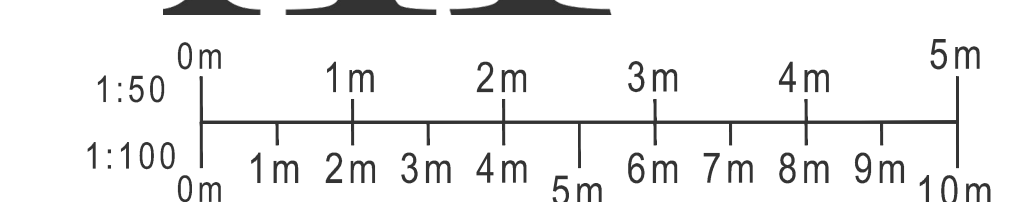

PROJECT
155 NEWTON DRIVE,
BLACKPOOL,
FY3 8LZ

DRAWING
PROPOSED ELEVATIONS & SITE
PLAN

DRAWING NO. 24023_310	REV. A 25/03/24	DRAWN J. A-H
DATE 18/03/2024	SCALE 1:100	@ A1
W abbotthull.co.uk	T 01253 846420	
E info@abbotthull.co.uk	M 07725 005247	