


The use of this data by the recipient acts as an agreement of the following statements:
 Do not use this data for any other purpose than that for which it is intended.

All drawings are based upon site information supplied by third parties and as such their accuracy cannot be guaranteed. All drawings are approved and subject to the condition that they are used for the purposes of the project and are not to be used for any other purpose.

Where this drawing has been based upon Ordnance Survey data, reproduction of this drawing in whole or in part is prohibited without the prior permission of Ordnance Survey. Do not scale the drawing. Use figured dimensions in all cases. Check all dimensions on site. Report any discrepancies in writing to Wymaker Ltd before proceeding.

Scale Bar (m)
 0 1 2 4 8 20

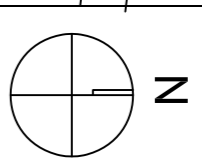

Site Plan: 1:1250

NOTE: This drawing is for the purpose of design review only. It is not to be used for any purpose other than which it is intended.

Existing wall construction

Rev	Description	Drawn	Checked	Date
P2	Planning Issue	KES	JSB	24.02.24
P1	FRS Issue	KES	JSB	05.02.24


Suitability
 RIBA stage 3

Project
 10-12 South Road
 Lifford

Drawing
 Roof Plan
 Proposed

Drawing Number	Originator	Zone	Level	Type	Role	Number
SRD	—	WVK	—	RP	—	DR — A — 3011
Project Number	Scale	at A3	Status	Revision		
0260	1:50	S3	P2			

Roof Plan

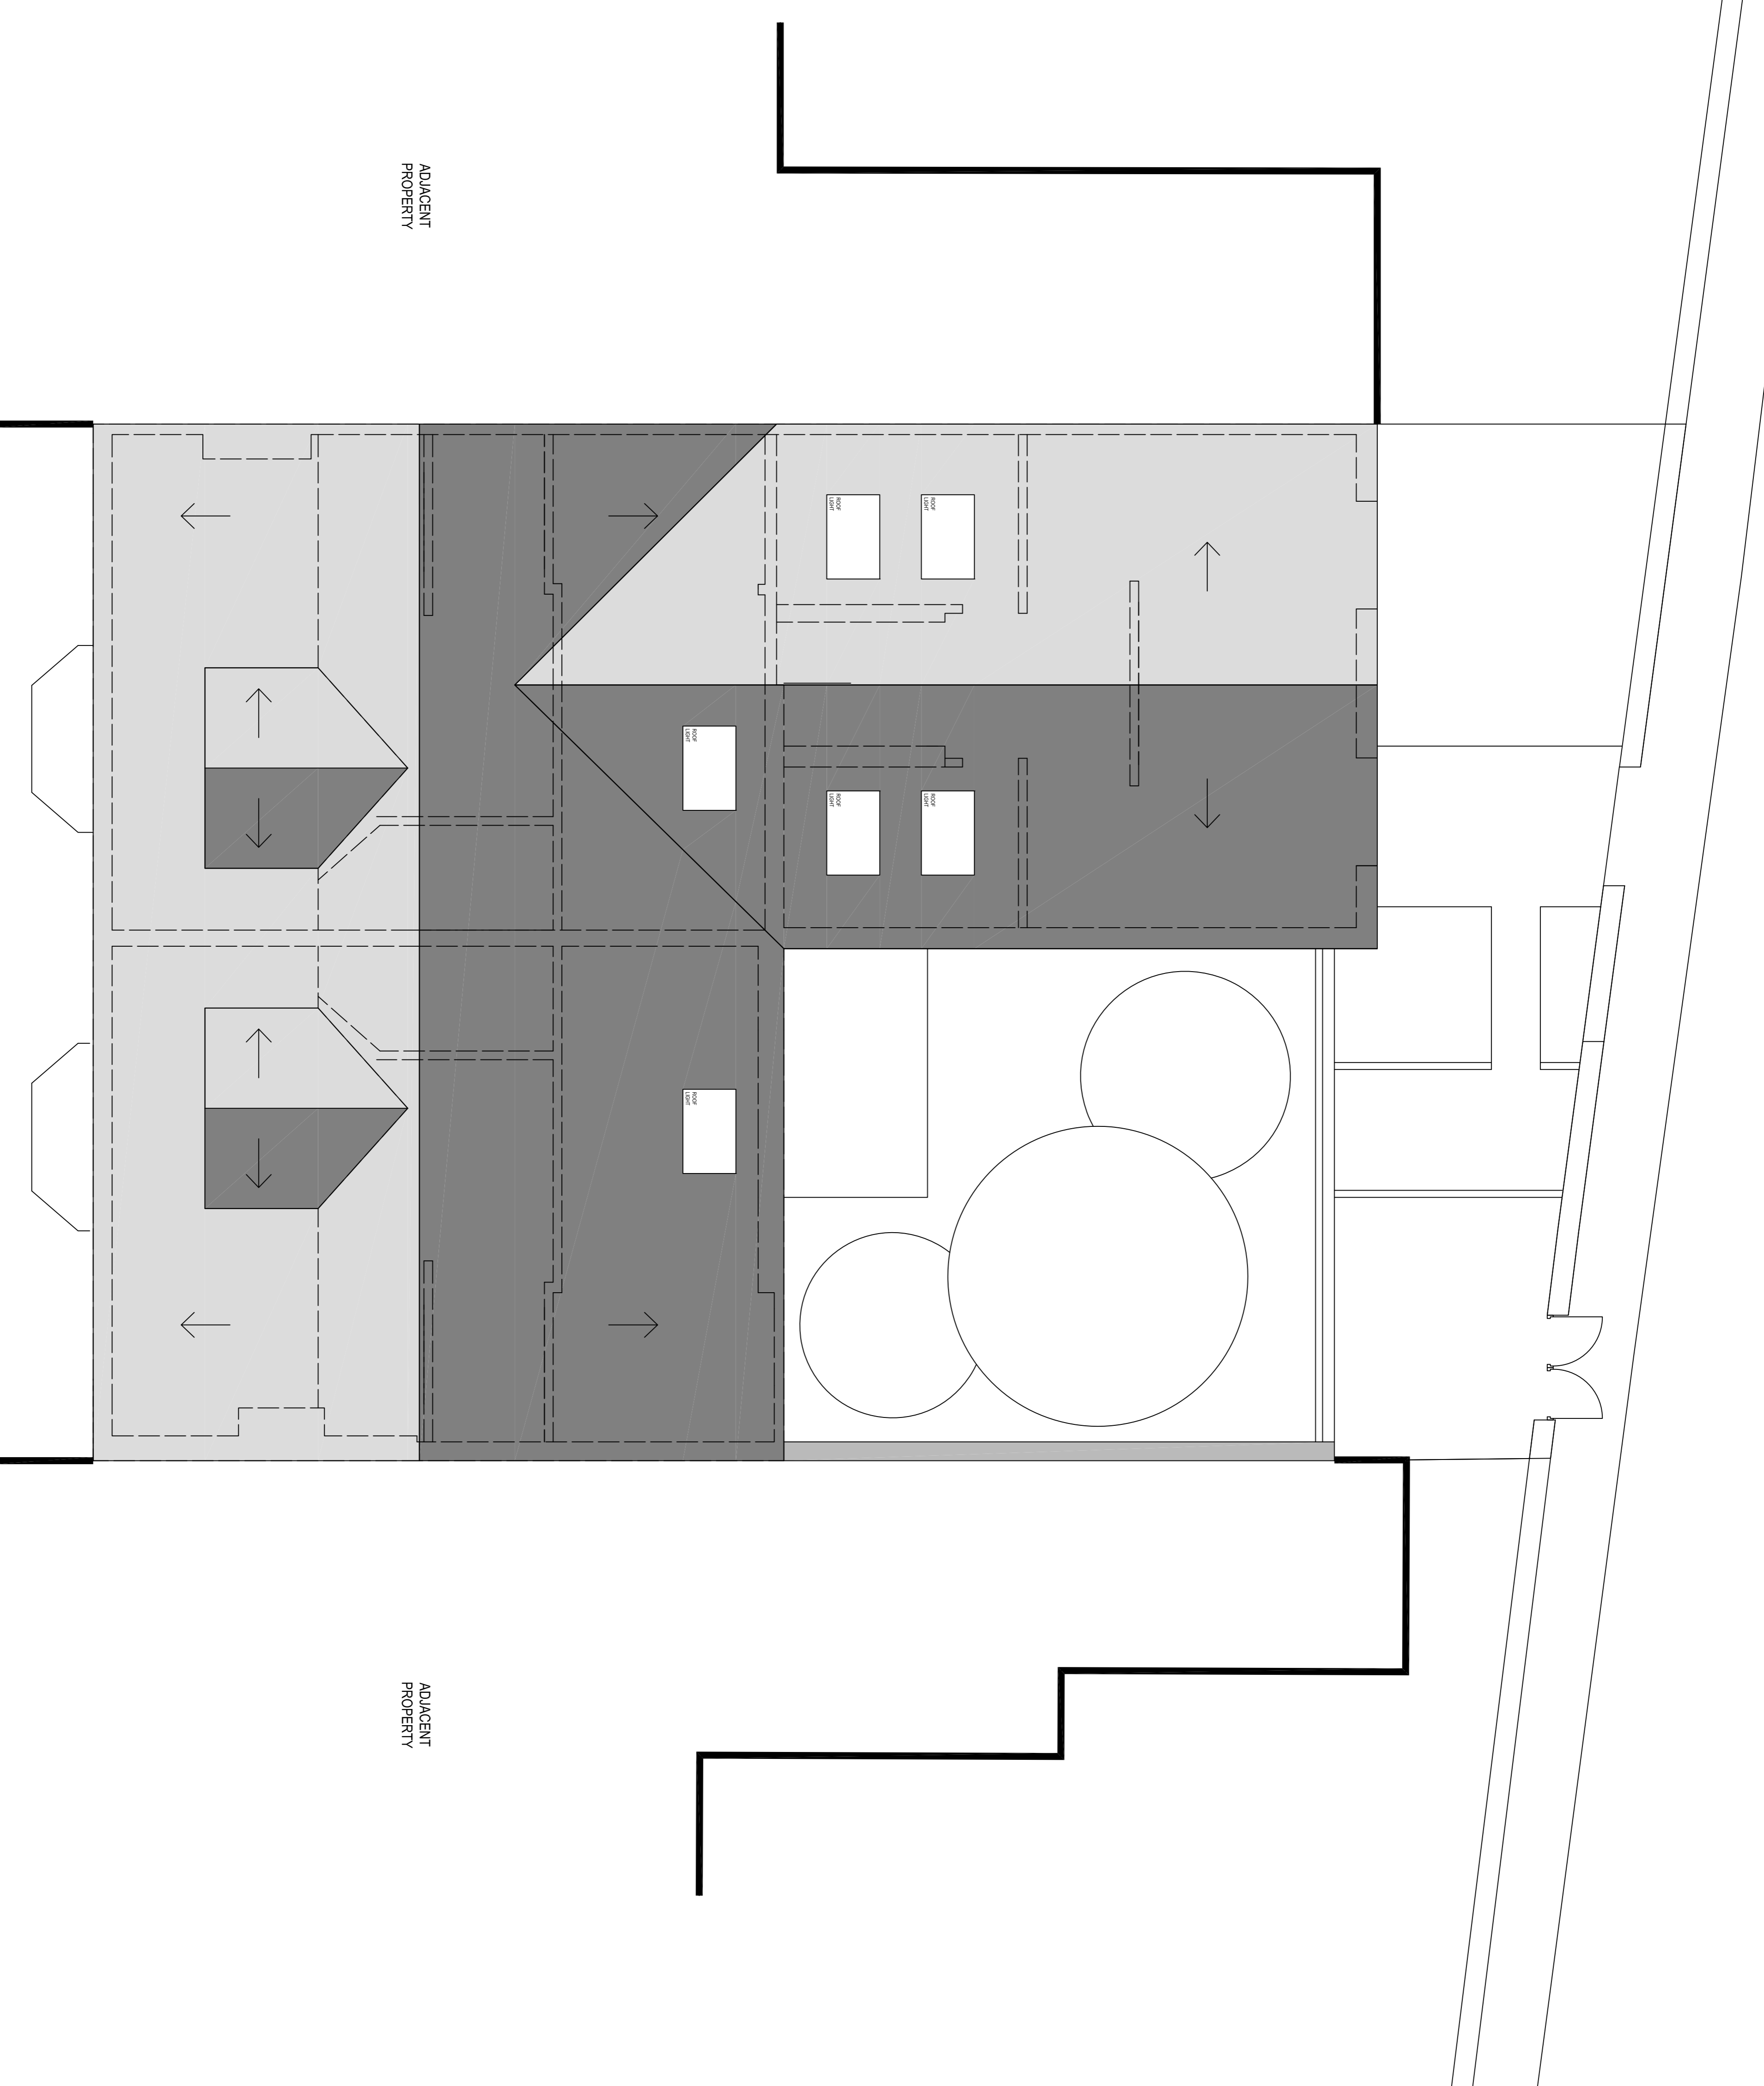

ADJACENT
PROPERTY

ADJACENT
PROPERTY

