

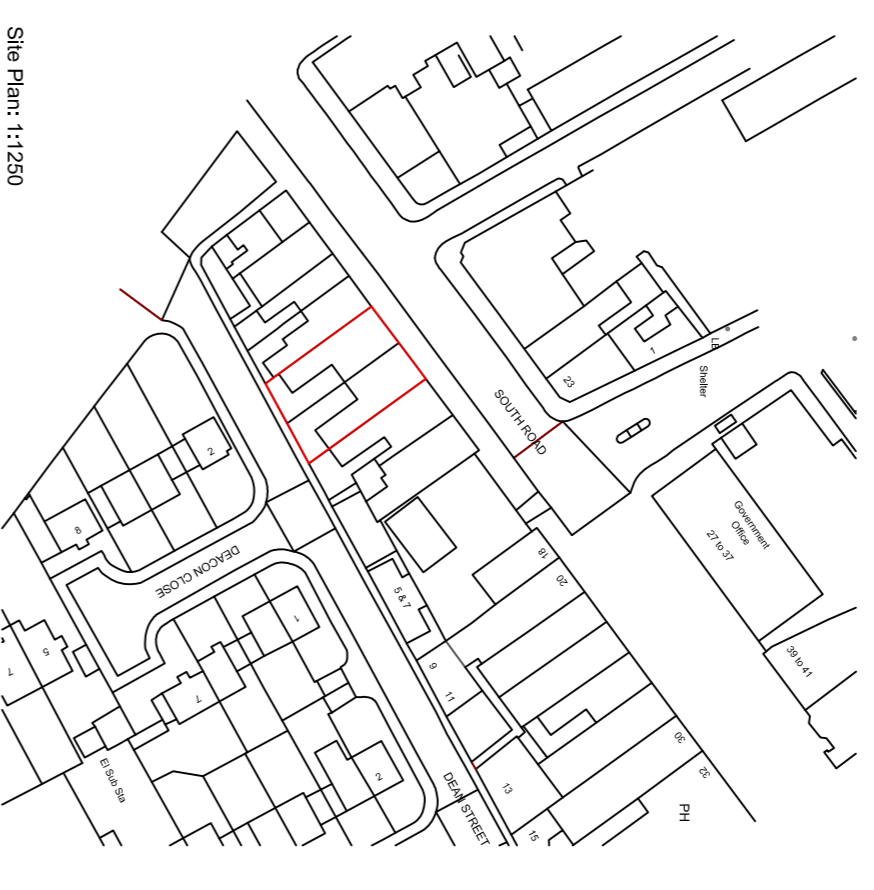


The use of this data by the recipient acts as an agreement of the following statements:
Do not use this data if you do not agree with any of the following statements:
All drawings are based upon site information supplied by third parties and as such their accuracy cannot be guaranteed. All features are approximate and subject to verification by a boundary, geographical survey, statutory service enquiries and confirmation of the spot heights.
The contoured version of this drawing should be viewed in DWG or PDF format, not DWG or other formats. All prints of this drawing must be made in full colour.
Where this drawing has been based upon Ordnance Survey data, reproduction of this drawing in whole or in part is prohibited without the prior permission of Ordnance Survey. Do not scale the drawing. Use figured dimensions in all cases. Check all dimensions on site. Report any discrepancies in writing to Wymakr Ltd before proceeding.

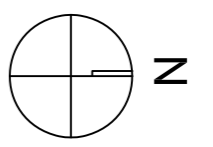


Site Plan: 1:1250

NOTE: This drawing is for the purpose of design review only. It is not to be used for any purpose other than which it is intended.

 

Existing wall construction

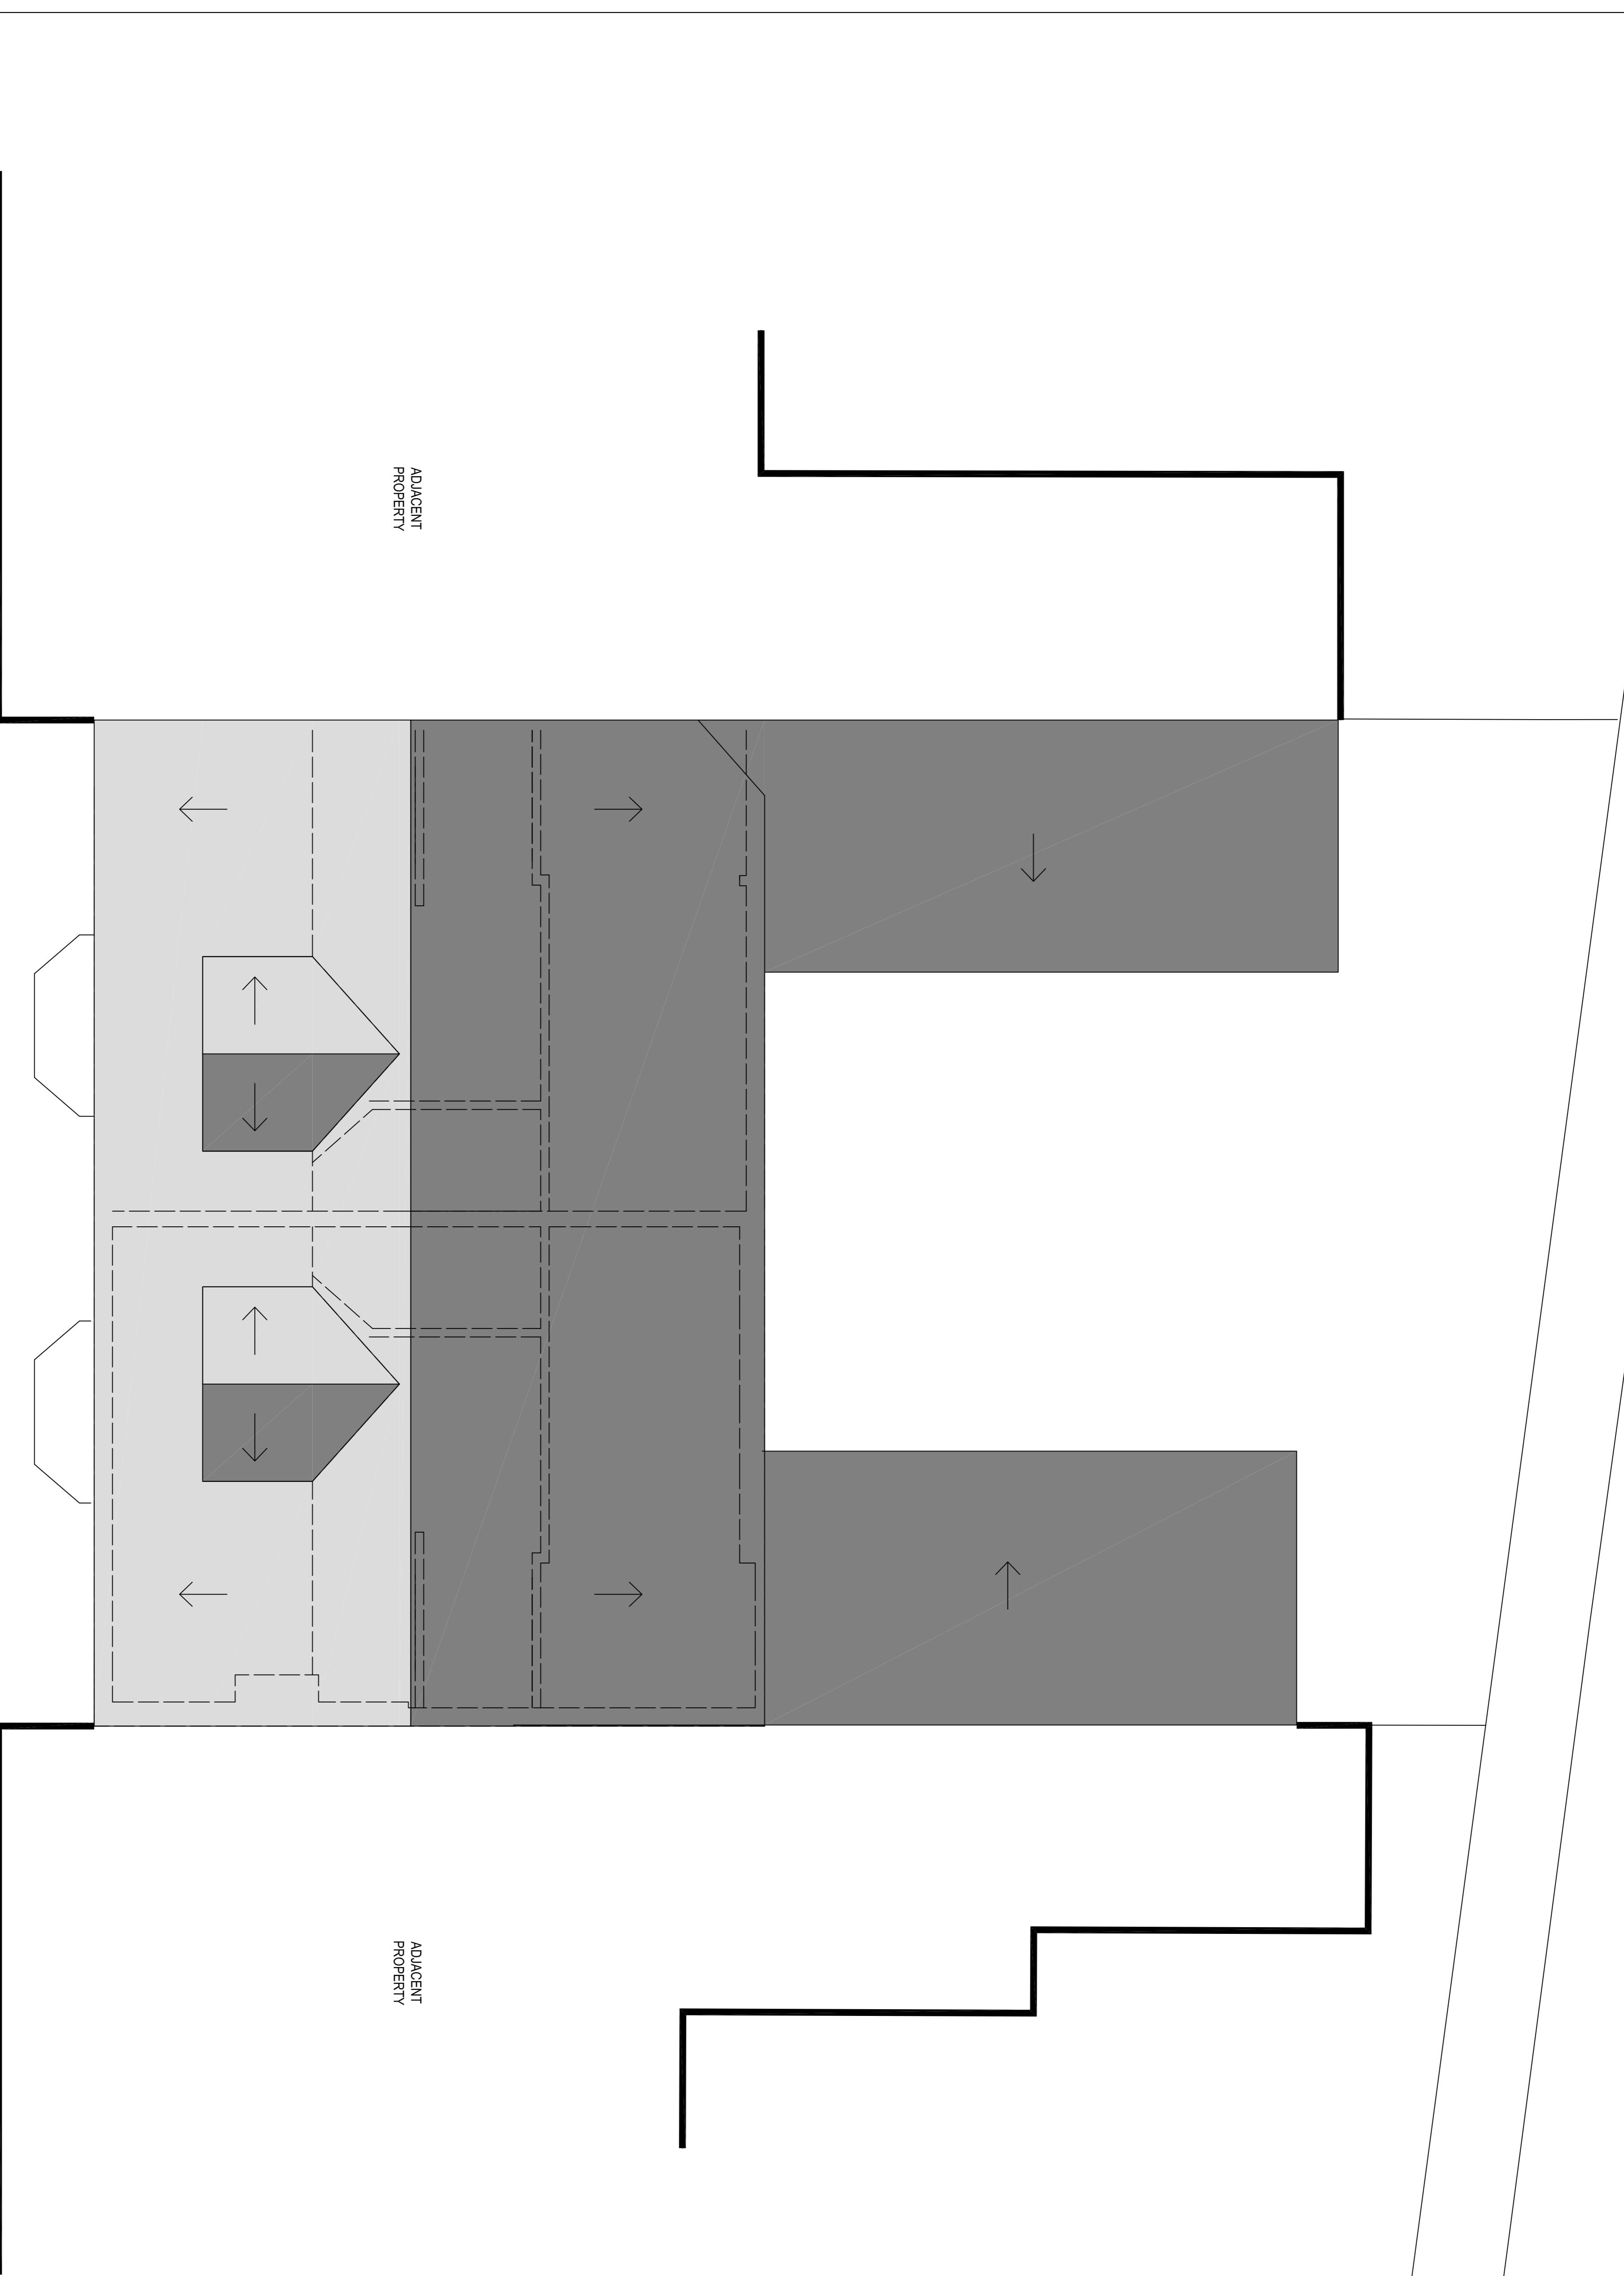

ADJACENT PROPERTY

ADJACENT PROPERTY

Rev	Description	Drawn	Checked	Date
P2	Planning Issue	KES	JSH	24.02.24
P1	First Issue	KES	JSH	05.02.24

Suitability

RIBA stage 3

Project
10-12 South Road
Limerick

Drawing
Roof Plan
Existing

Drawing Number	Originator	Zone	Level	Type	Role	Number
SRD	WMK	00	RP	DR	A	3006
Project Number	Scale at A3	Status	Revision			
0280	1:50	S3	P2			

Roof Plan

