


REAR ELEVATION (NORTH WEST)

SIDE ELEVATION (SOUTH WEST)

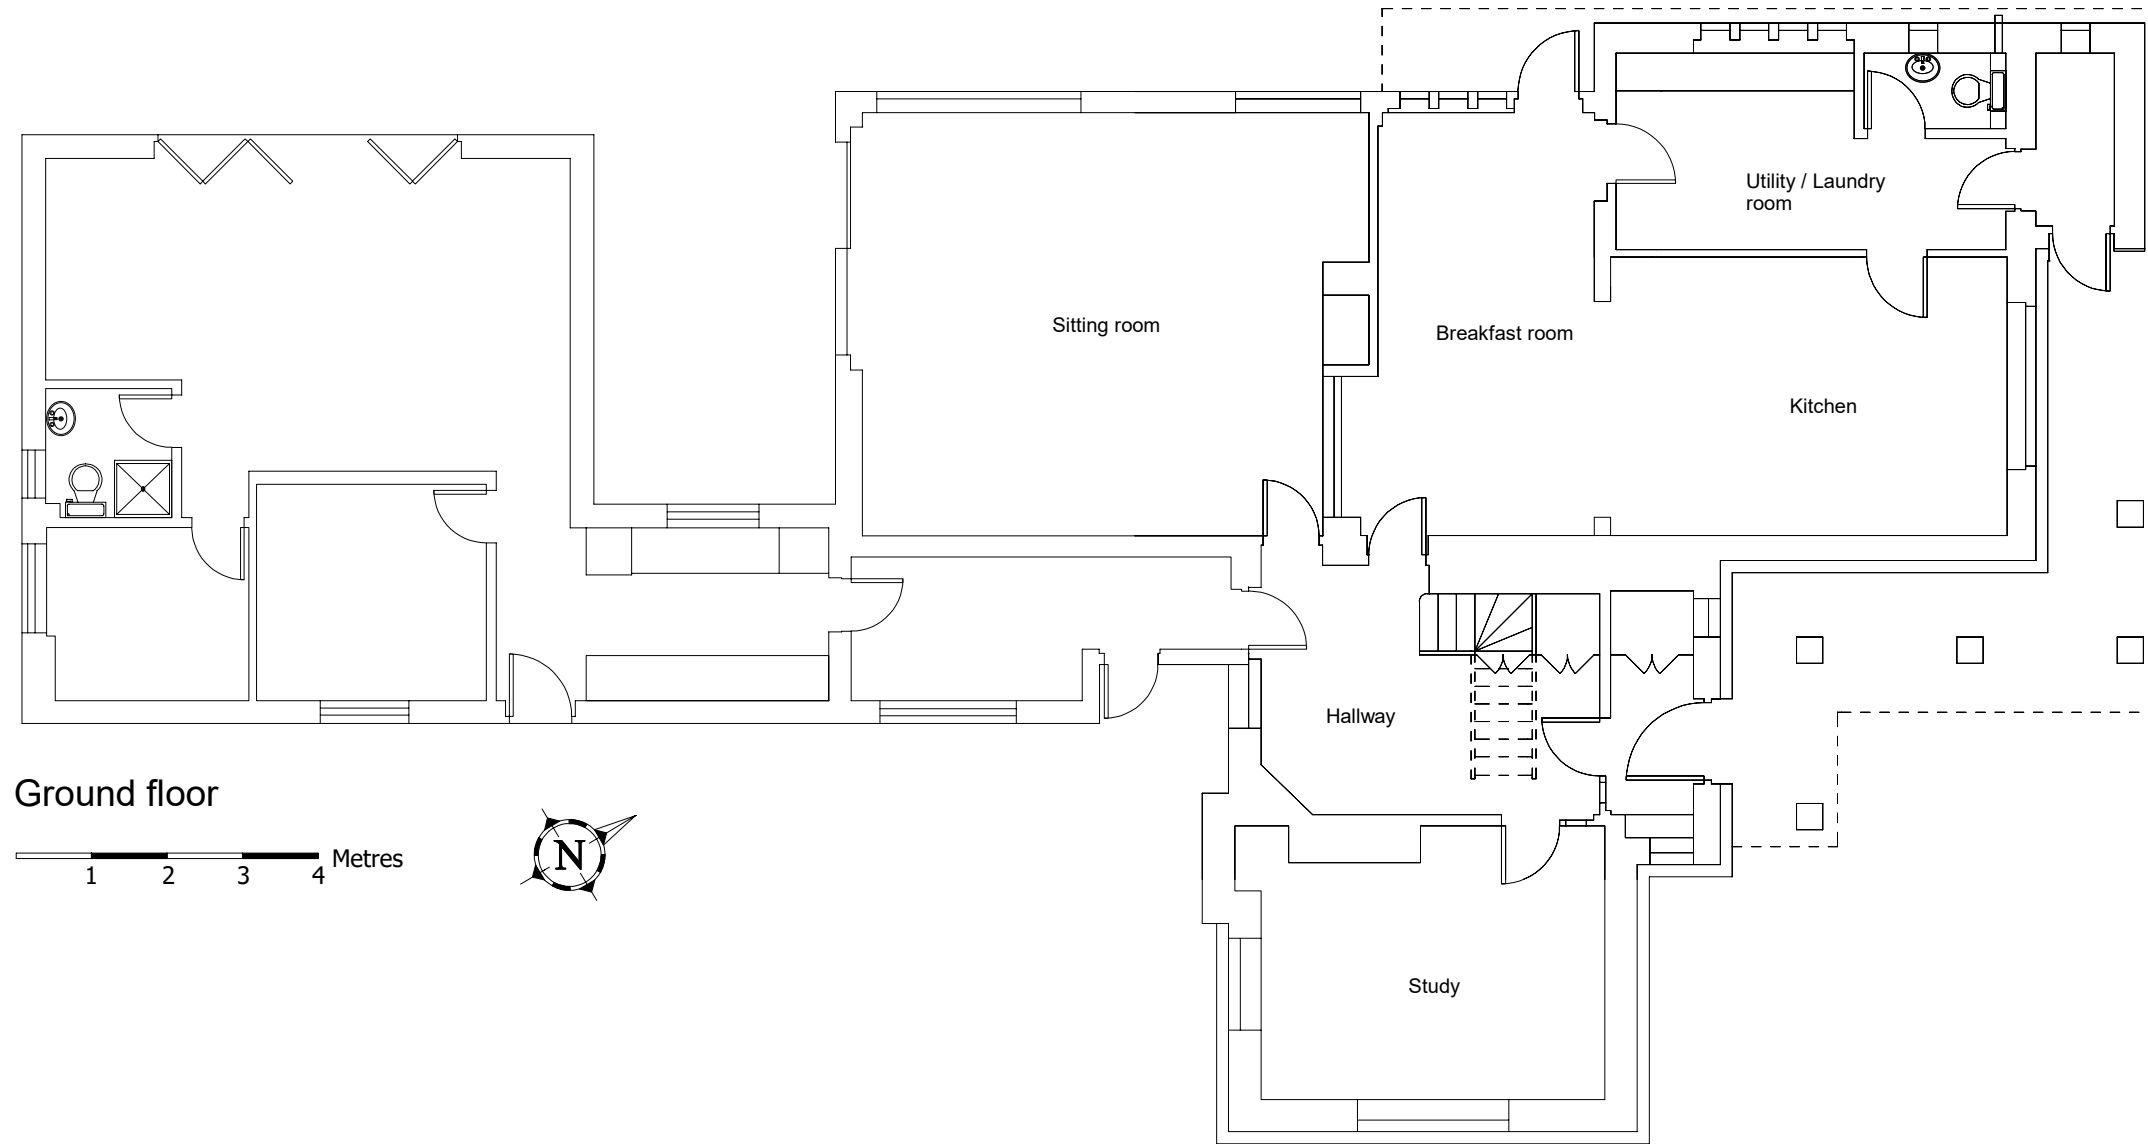

Ground floor

1 2 3 4 Metres



FRONT ELEVATION (SOUTH EAST)

SIDE ELEVATION (NORTH EAST)

Notes:

GROUND FLOOR PLAN

Do not scale from document unless for planning purposes, all dimensions to be checked on site. Whilst we have taken care to measure every element of the property, we have not measured any areas that are hidden or concealed or where reasonable access is unavailable. The measured survey displayed here does not form part of a structural survey. No assumptions should be made with regards to the condition, construction type or material of any element shown.

copyright Trueplan (UK) Ltd 2024

Project:

The Old Laundry
 Penshurst Road
 Tonbridge
 Kent, TN11 8HY

Drawing no.: 55306_5

Revision: REV02

Drawn on: 26/03/2024

Drawn by: AW

Client:

Mr & Mrs Onions

Scale: @A3

FLOOR PLAN: 1:100



Trueplan

Trueplan (UK) Ltd
 Bank Chambers
 36 Mount Pleasant
 Tunbridge Wells
 Kent TN11 1RB
 01892 614881

plans@trueplan.co.uk
 www.trueplan.co.uk
 @Trueplanuk
 facebook.com/trueplan