




SITE LOCATION PLAN - SCALE 1:500

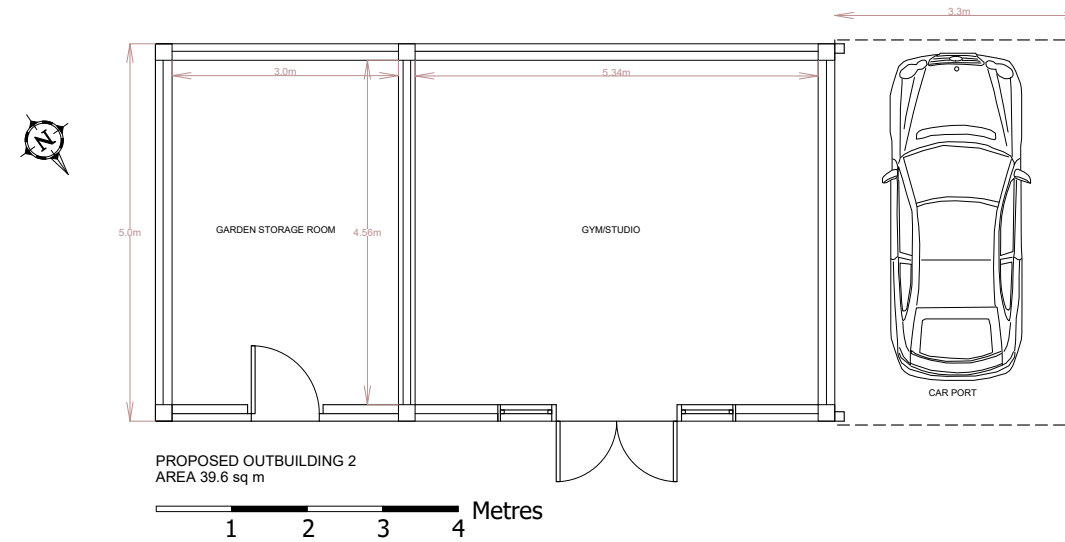


PROPOSED OUTBUILDING 2  
AREA 39.6 sq m

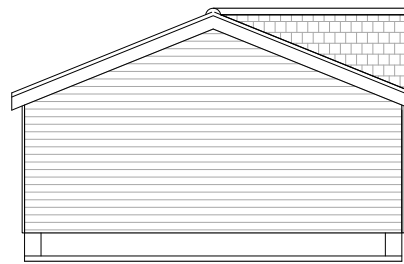

EAST ELEVATION

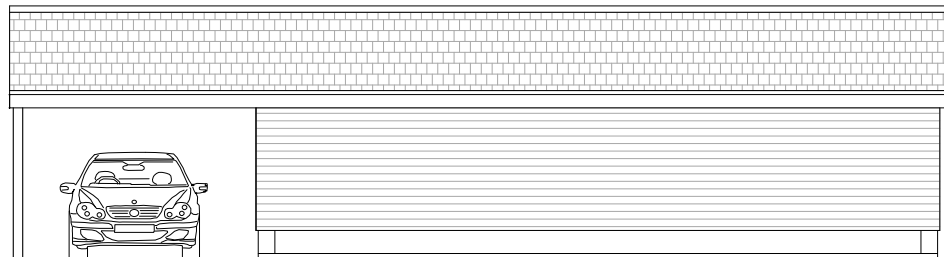

SOUTH ELEVATION

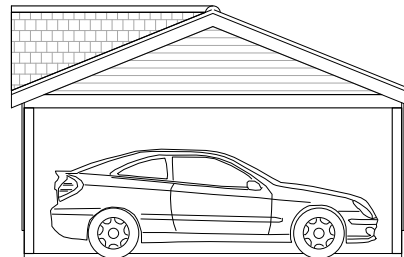

WEST ELEVATION



NORTH ELEVATION

Notes:

**PROPOSED LAYOUT**

Do not scale from document unless for planning purposes, all dimensions to be checked on site. Whilst we have taken care to measure every element of the property, we have not measured any areas that are hidden or concealed or where reasonable access is unavailable. The measured survey displayed here does not form part of a structural survey. No assumptions should be made with regards to the condition, construction type or material of any element shown.

copyright Trueplan (UK) Ltd 2024

Project:

The Old Laundry  
Penshurst Road  
Tonbridge  
Kent, TN11 8HY

Drawing no.: 55306\_3

Revision: REV02

Drawn on: 19/02/2024

Drawn by: AW

Client:

Mr & Mrs Onions

Scale: @A3

FLOOR PLAN: 1:100

ELEVATIONS: 1:100



Trueplan (UK) Ltd  
Bank Chambers  
36 Mount Pleasant  
Tunbridge Wells  
Kent TN11 1RB  
01892 614881

plans@trueplan.co.uk  
www.trueplan.co.uk  
@Trueplanuk  
facebook.com/trueplan