

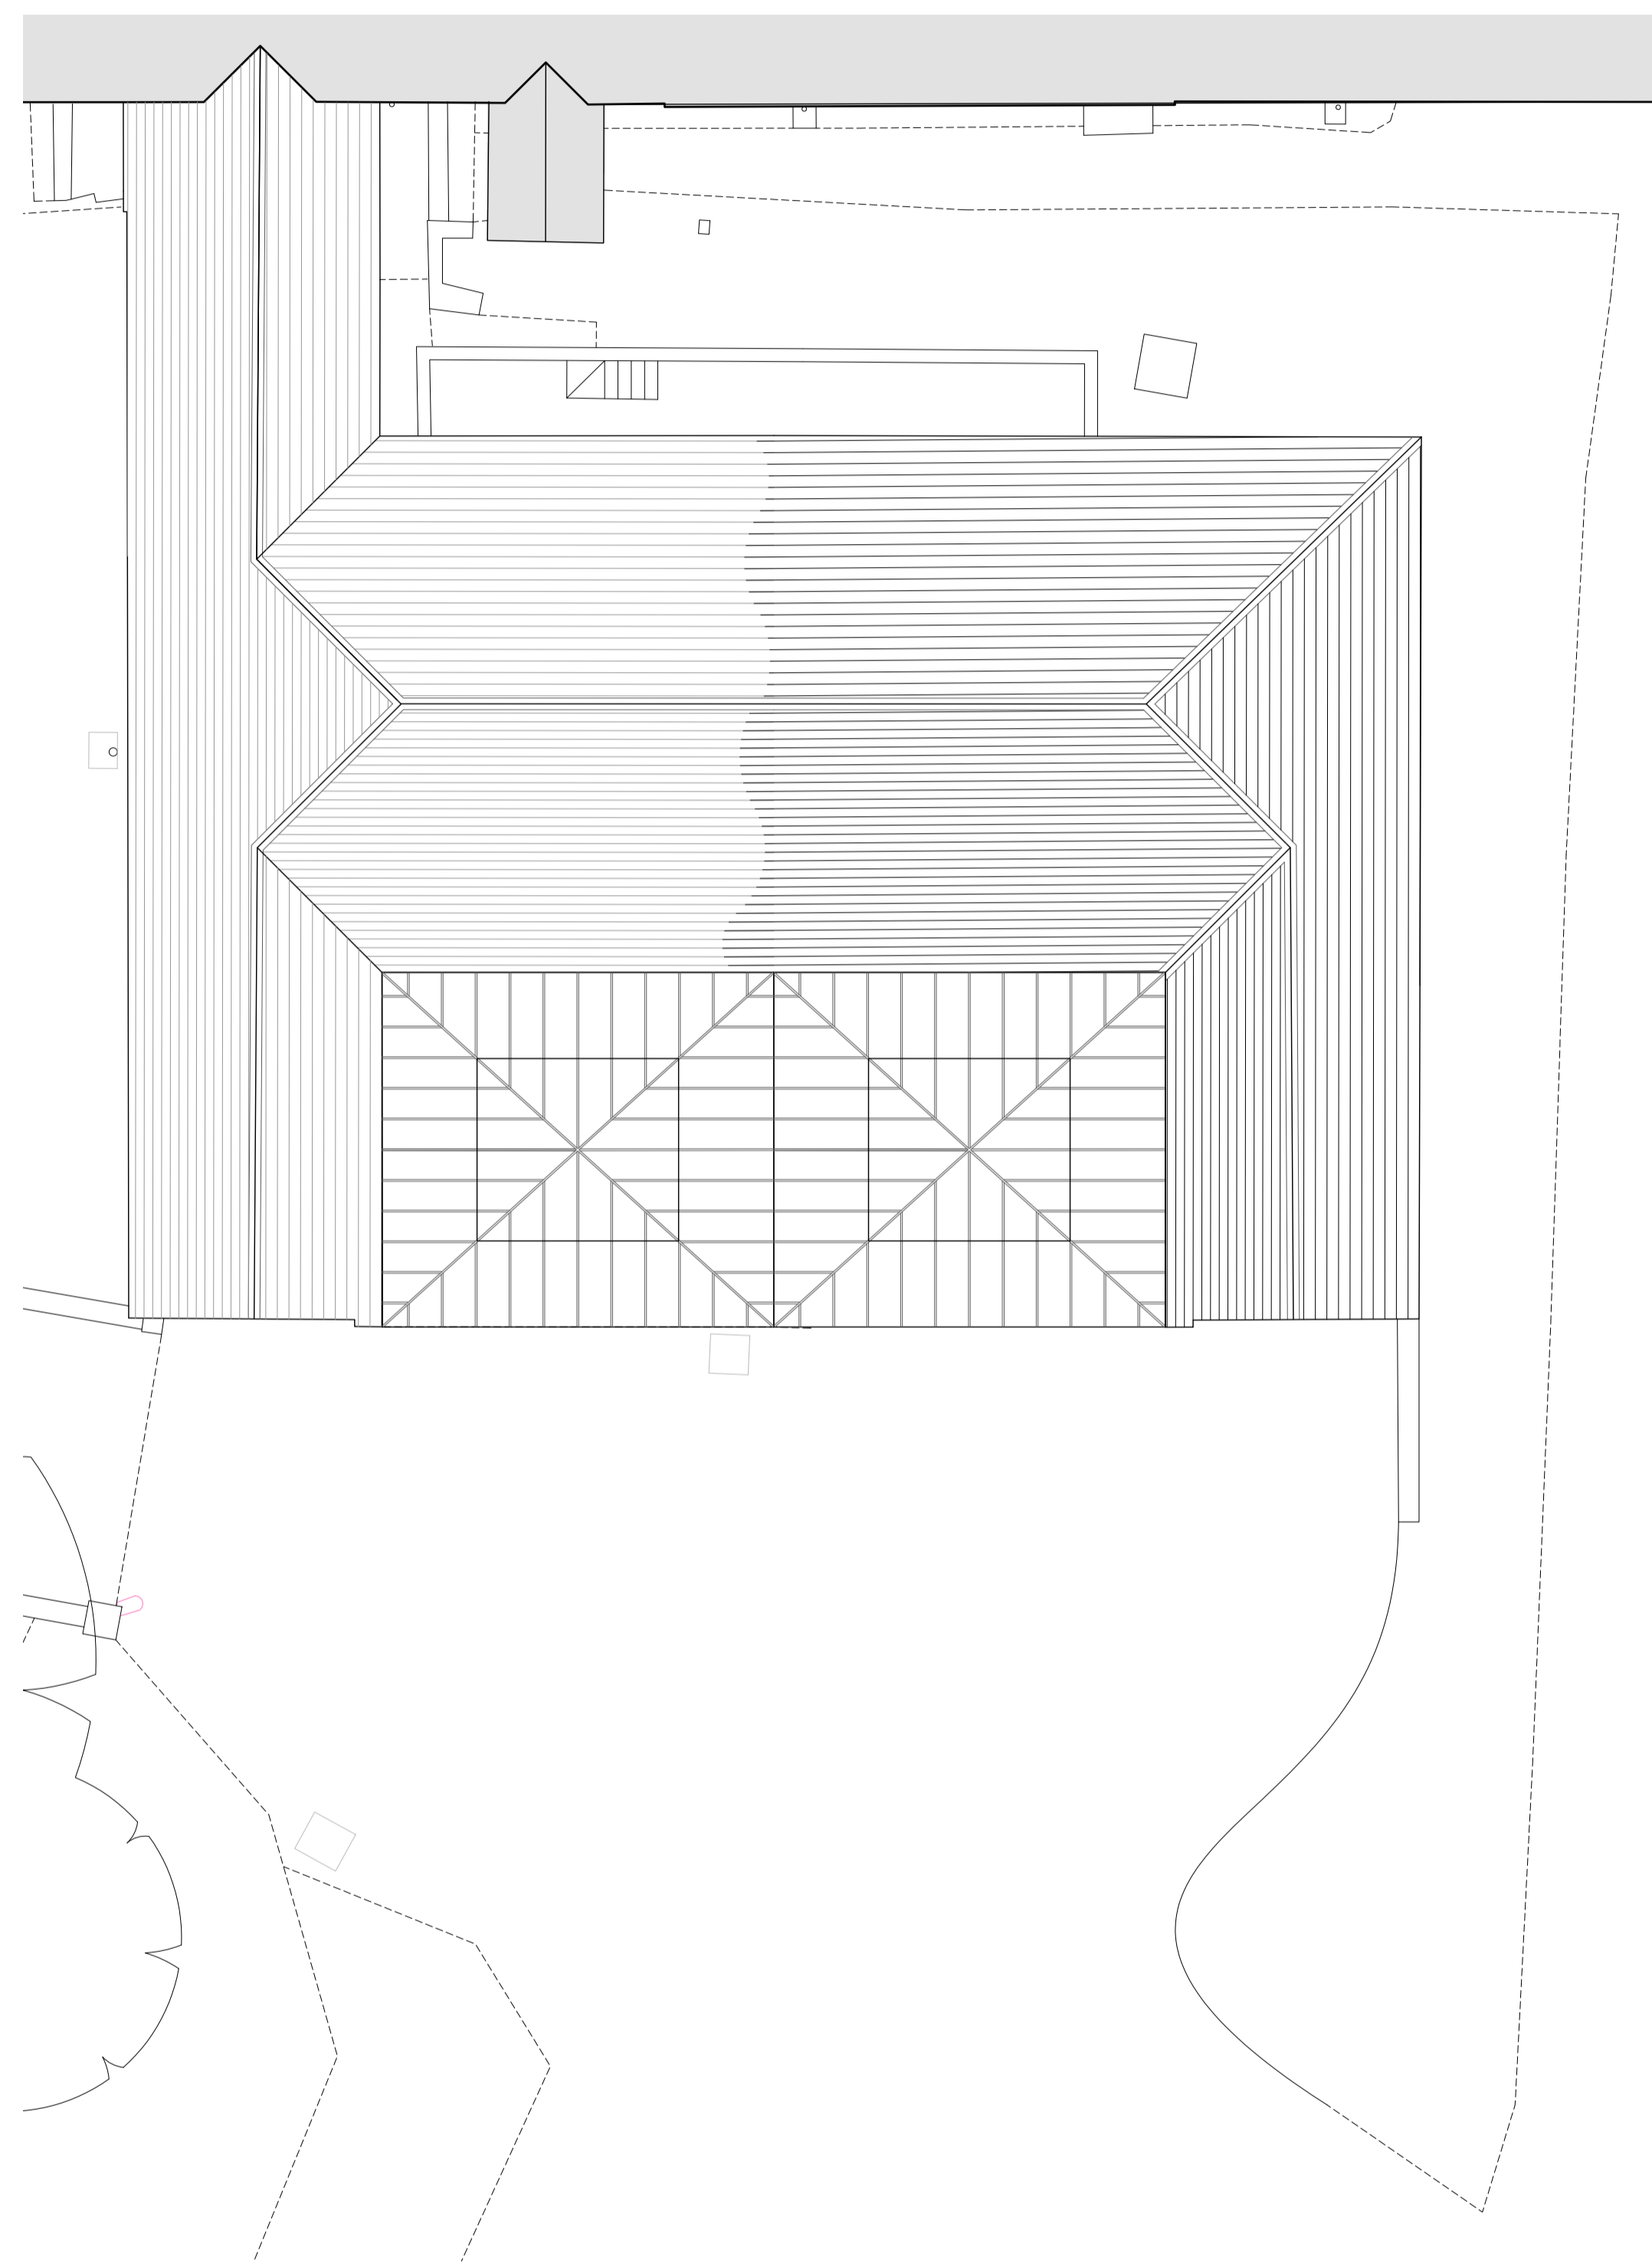


PROPOSED BLOCK FLOOR PLAN

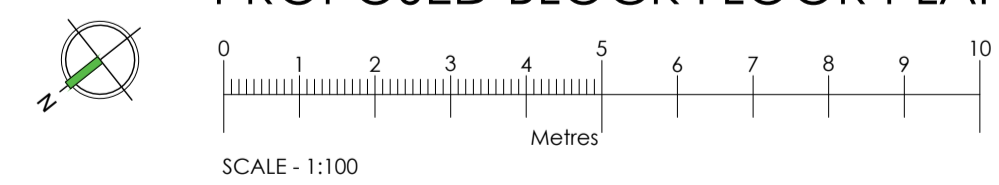

PROPOSED ROOF PLAN

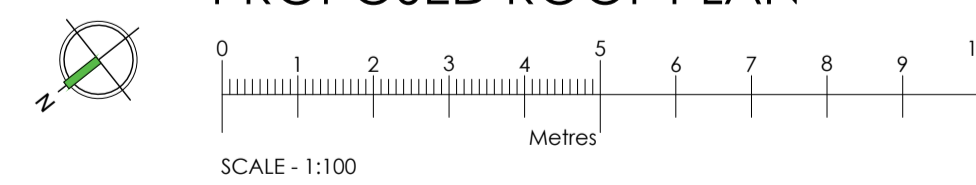

Rev	Date	Comments
-----	------	----------

# PLANNING

Client  
MR S GILCHRIST

Project  
HALL PLACE - GARAGE EXTENSION  
PENSHURST ROAD  
LEIGH  
TONBRIDGE KENT  
TN11 8HH

Title  
PROPOSED GARAGE PLAN

Project No. 8679 Date OCTOBER 2023

Drawing No. 8679-PD-03 Revision

Scale 1:100 @ A1 Drawn NF

Check RC

Nepolar House, London Road,  
Wrotham Heath, Kent, TN15 7RS  
phone: 01732 753333  
fax: 01732 753334  
info@offsetarchitects.co.uk  
www.offsetarchitects.co.uk

