

NORTH-WEST ELEVATION

Rev	Date	Comments
PLANNING		

Client
MR S GILCHRIST


Project
HALL PLACE - GARAGE EXTENSION
PENSHURST ROAD
LEIGH
TONBRIDGE KENT
TN11 8HH

Title
EXISTING GARAGE PLAN, ELEVATIONS
& BLOCK PLAN

Project No. **8679** Date **OCTOBER 2023**


Drawing No. **8679-PD-02** Revision

Scale **1:100 @ A1** Drawn **NF**
Check **RC**

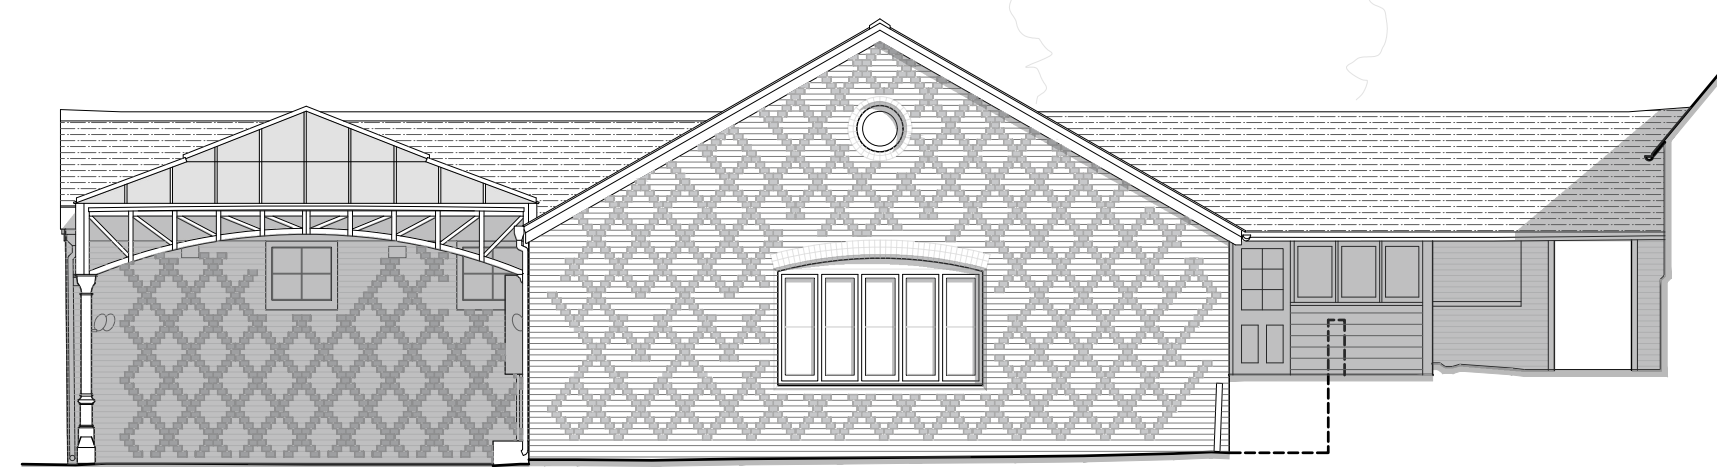


SOUTH-WEST ELEVATION


EXISTING ELEVATIONS

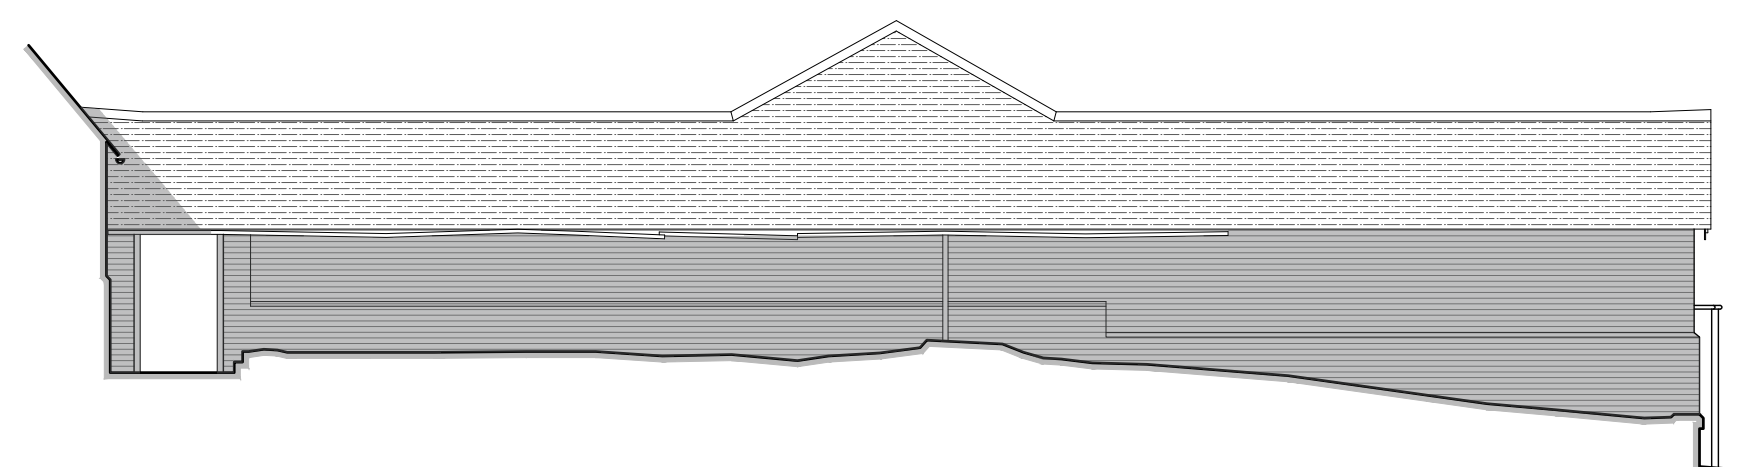

NORTH-EAST ELEVATION

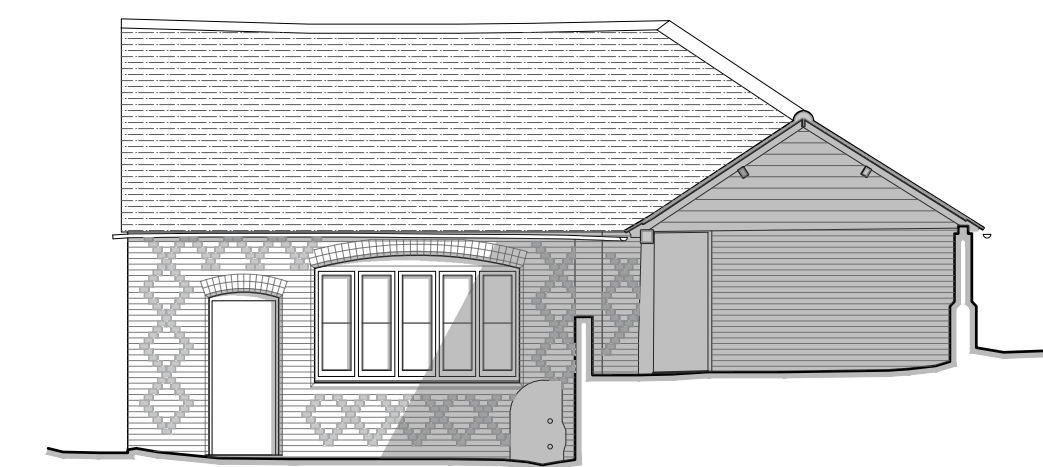

SOUTH-EAST ELEVATION

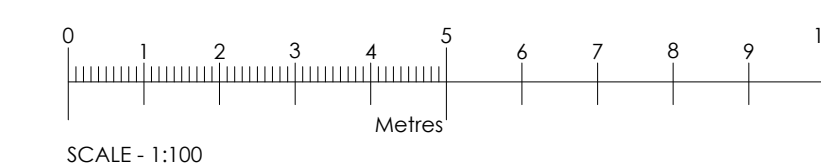

Nepolar House, London Road,
Wrotham Heath, Kent, TN15 7RS
phone: 01732 753333
fax: 01732 753334
info@offsetarchitects.co.uk
www.offsetarchitects.co.uk

