




NORTH-WEST ELEVATION

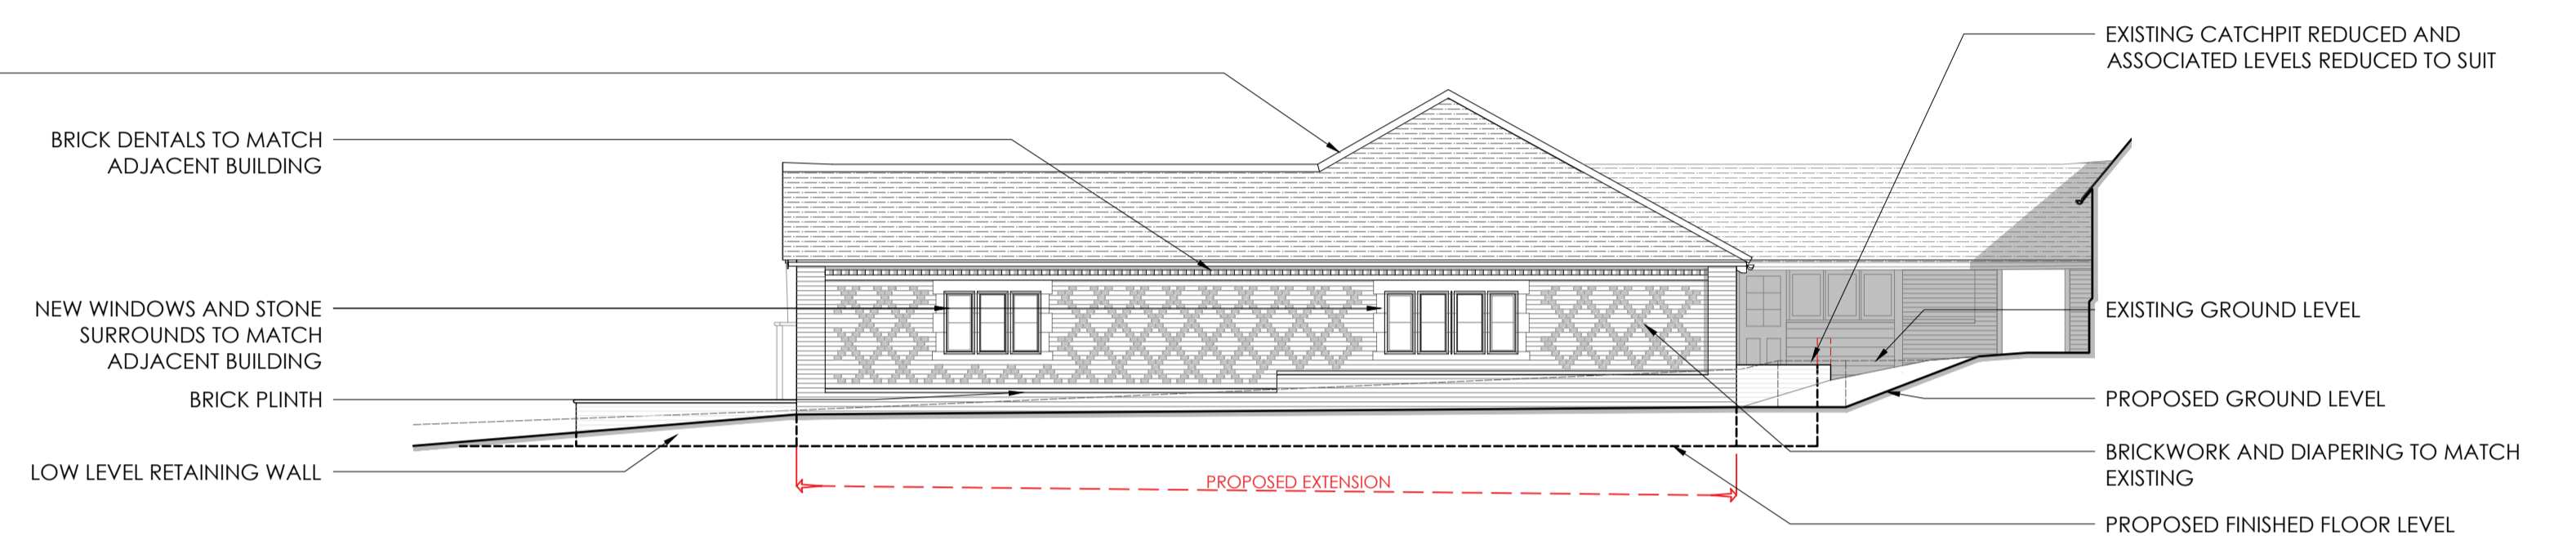


SOUTH-WEST ELEVATION

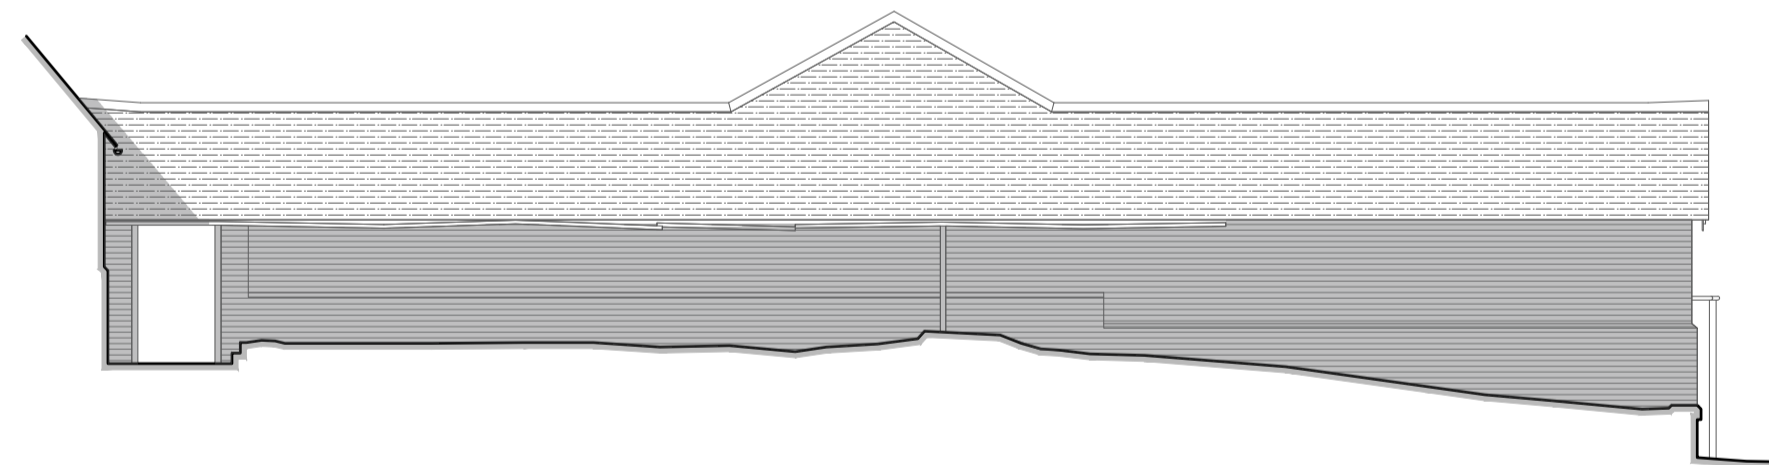

NORTH-EAST ELEVATION

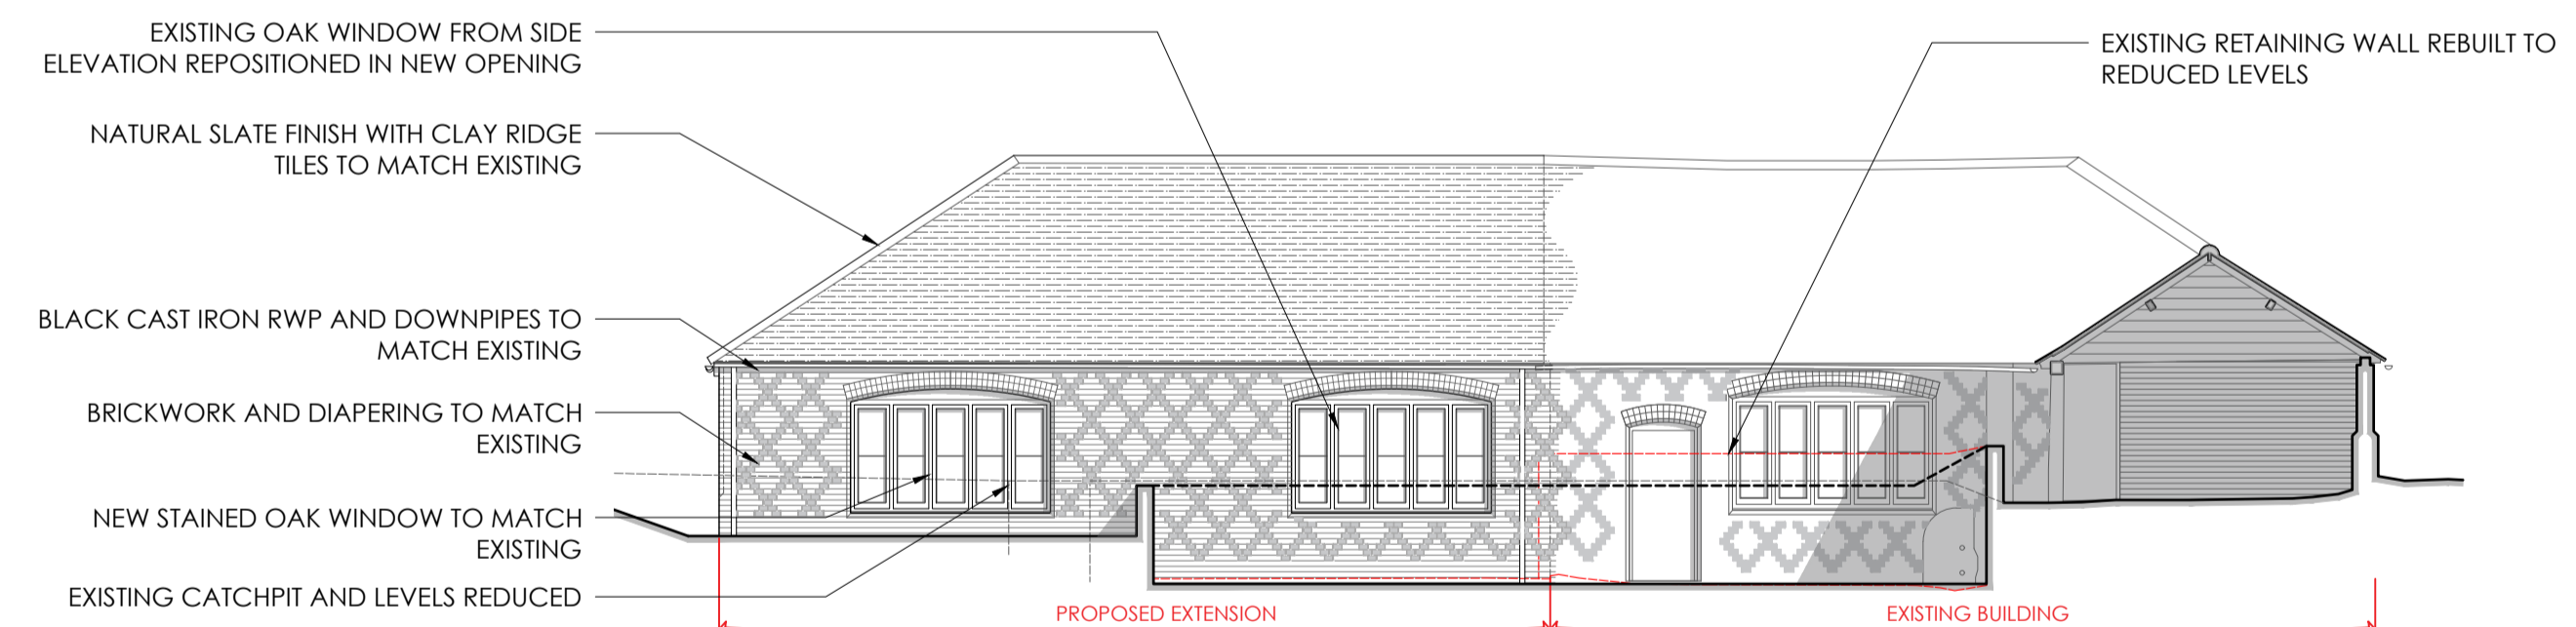

SOUTH-EAST ELEVATION

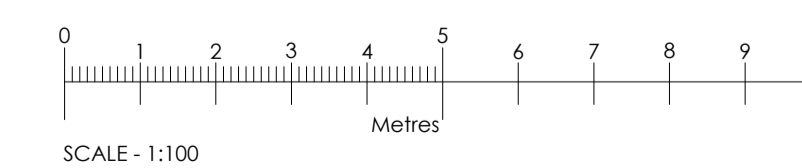

Rev	Date	Comments
-----	------	----------

## PLANNING

Client  
MR S GILCHRIST

Project  
HALL PLACE - GARAGE EXTENSION  
PENSHURST ROAD  
LEIGH  
TONBRIDGE KENT  
TN11 8HH

Title  
PROPOSED ELEVATIONS

Project No.	Date
<b>8679</b>	OCTOBER 2023
Drawing No.	Revision
<b>8679-PD-04</b>	
Scale	Drawn
1:100 @ A1	NF
	Check
	RC

Nepolar House, London Road,  
Wrotham Heath, Kent, TN15 7RS  
phone: 01732 753333  
fax: 01732 753334  
info@offsetarchitects.co.uk  
www.offsetarchitects.co.uk

