

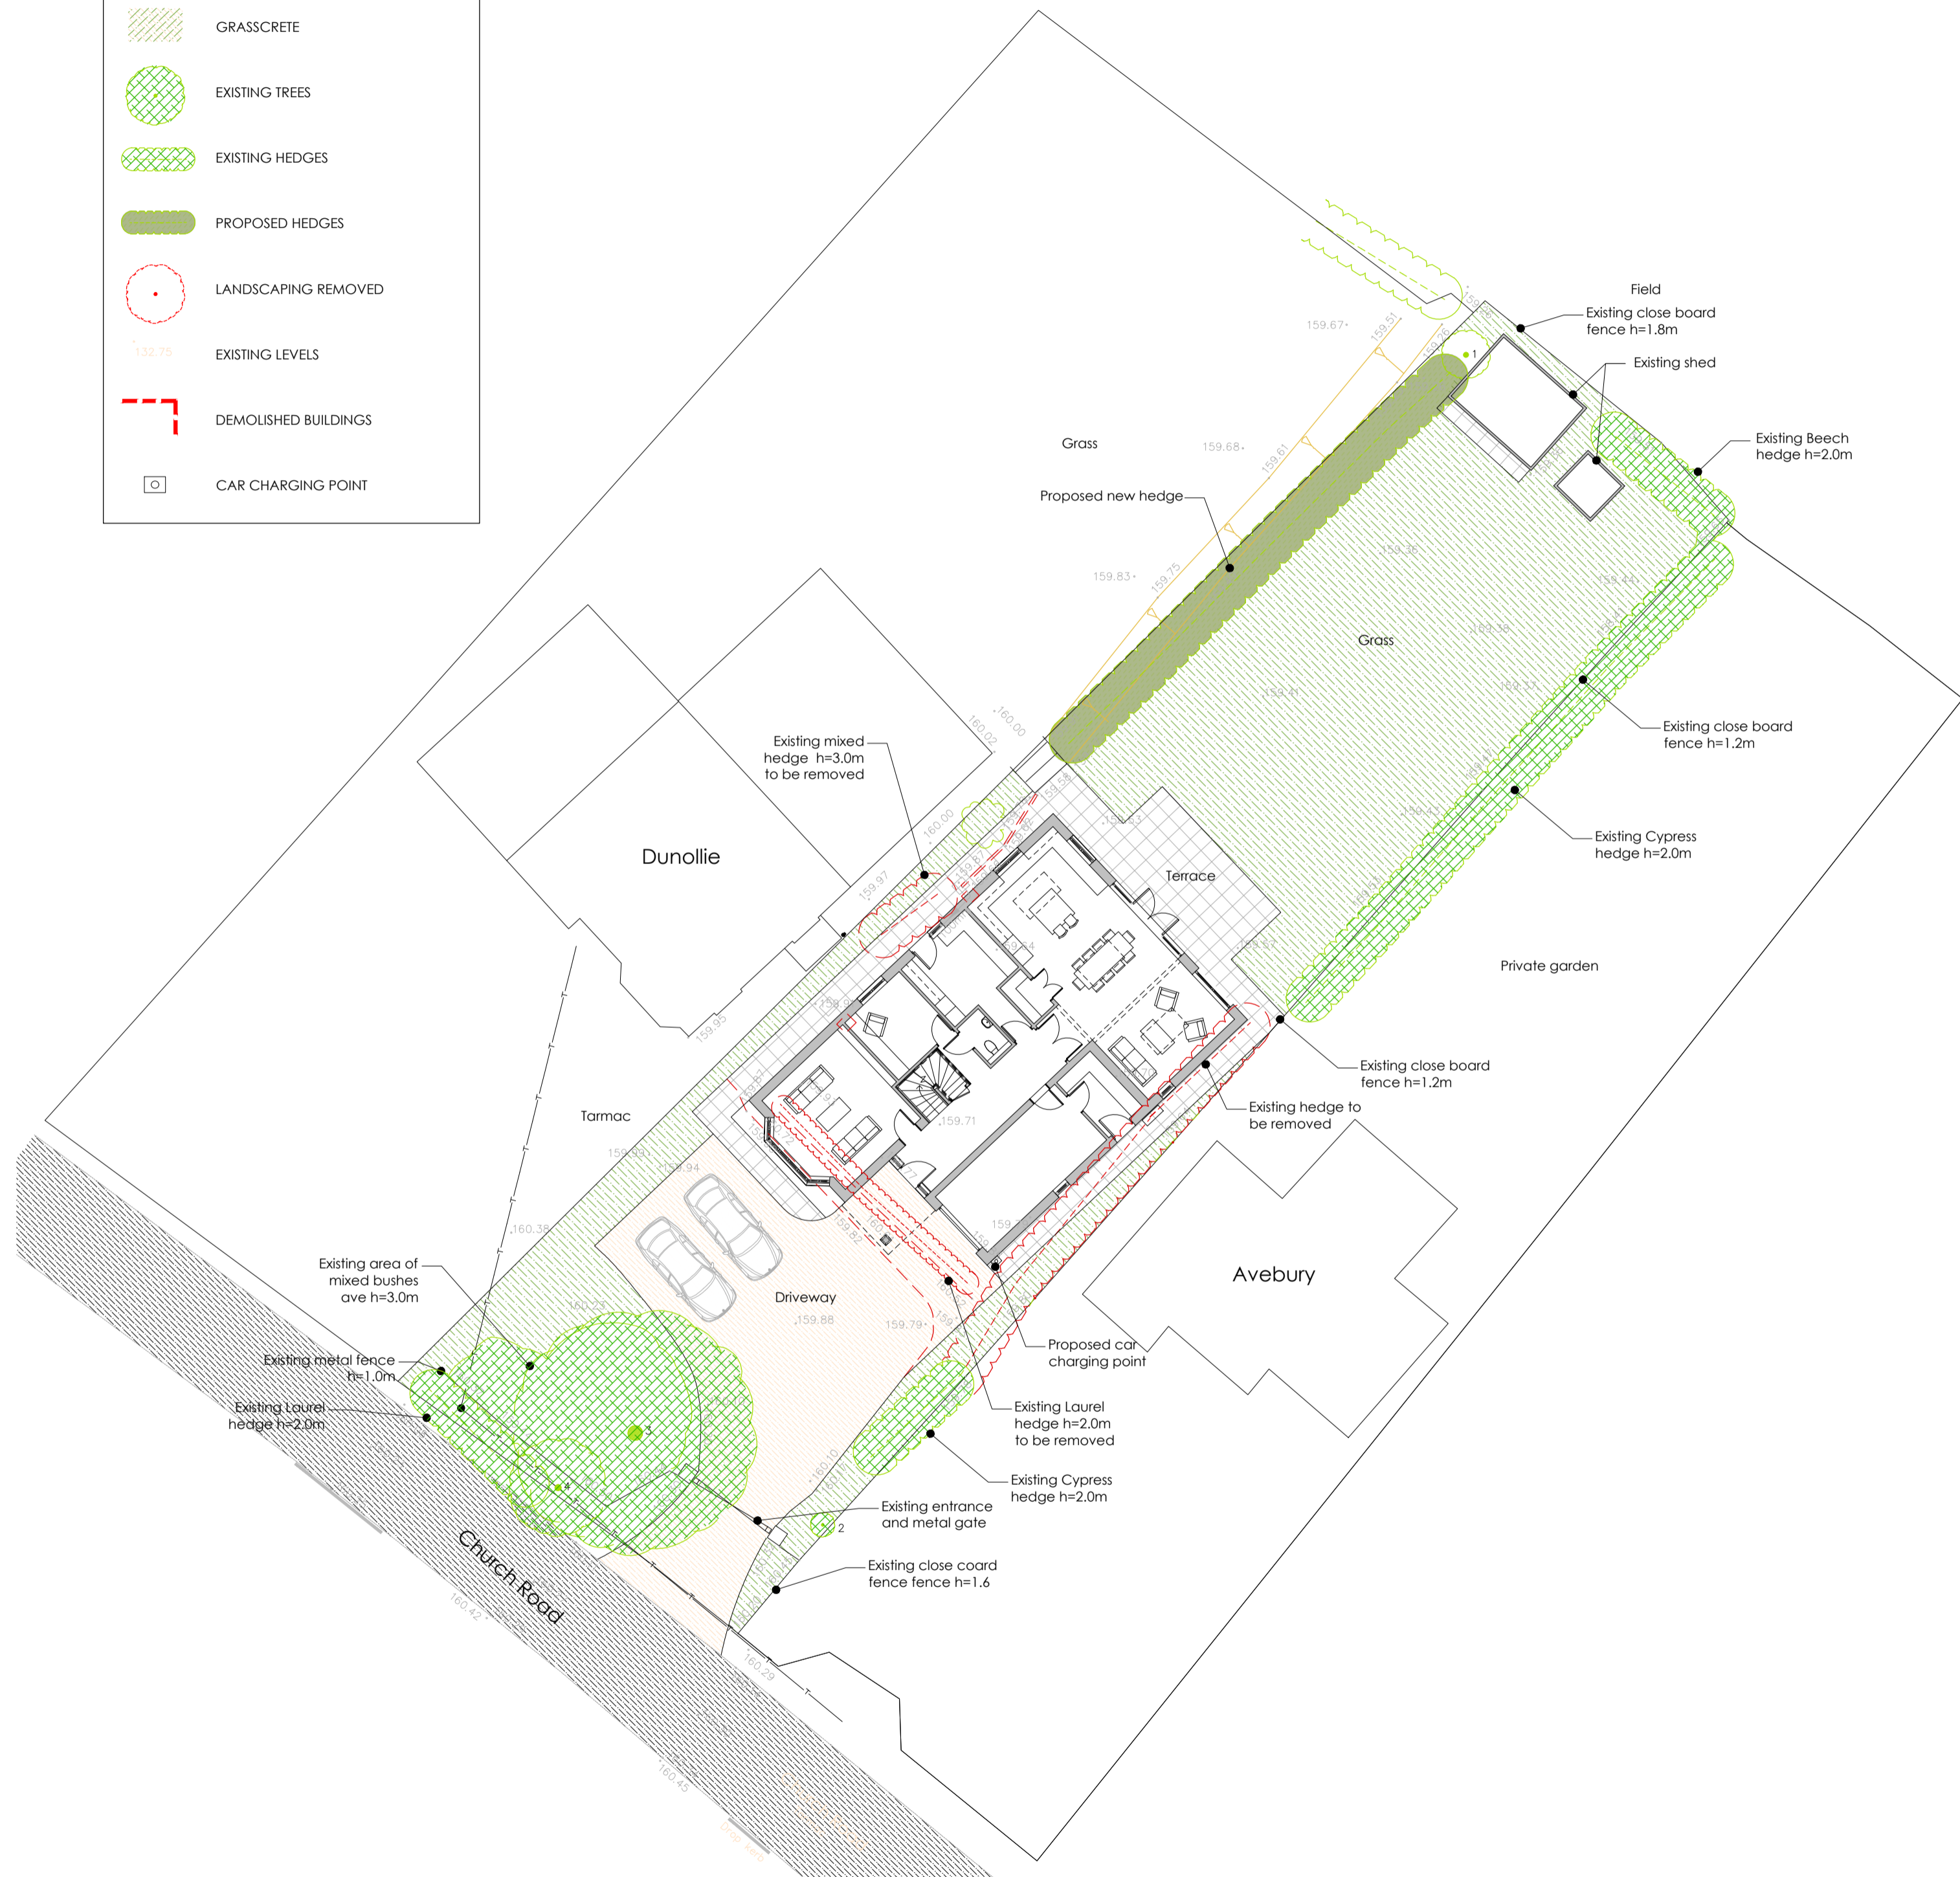


**Landscape Key:**



	GRASS/LAWN AREA
	PAVING
	DRIVEWAY
	DRIVEWAY
	GRASSCRETE
	EXISTING TREES
	EXISTING HEDGES
	PROPOSED HEDGES
	LANDSCAPING REMOVED
	EXISTING LEVELS
	DEMOLISHED BUILDINGS
	CAR CHARGING POINT

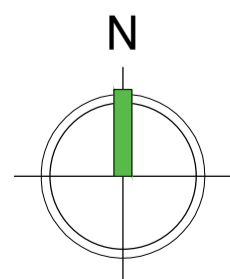


**Proposed Site Layout Plan**  
SCALE 1:200

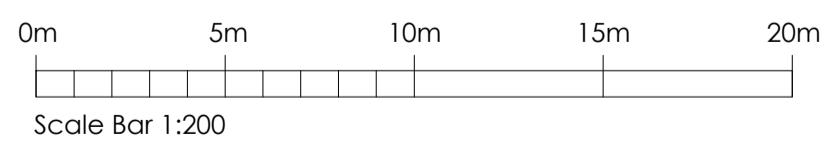

**Site Location Plan**  
SCALE 1:1250

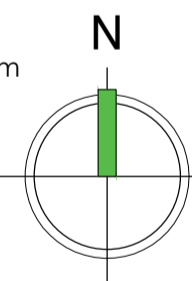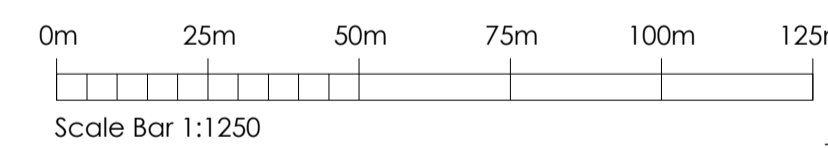

**Proposed Street Section**  
SCALE 1:200

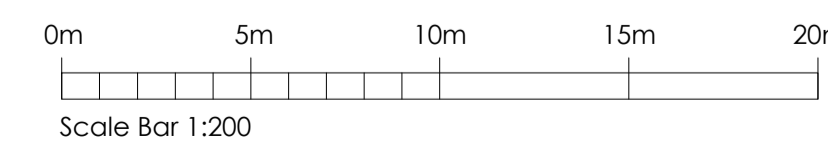

Rev	Date	Comments
-----	------	----------

# PLANNING

Client  
Mr & Mrs Brown

Project  
Dunollie  
Church Road  
Halstead  
TN14 7HG

Title  
Proposed Site Plan,  
Site Location Plan &  
Proposed Street Section

Project No. **8603** Date Feb 2024

Drawing No. **8603-PD-01** Revision

Scale As stated @ A1 Drawn **GG**

Check **RR**

Nepicar House, London Road,  
Wrotham Heath, Kent, TN15 7BS  
phone: 01732 753333  
fax: 01732 753334  
info@offsetarchitects.co.uk  
www.offsetarchitects.co.uk

