




**GROUND FLOOR PLAN**  
Scale 1 : 100

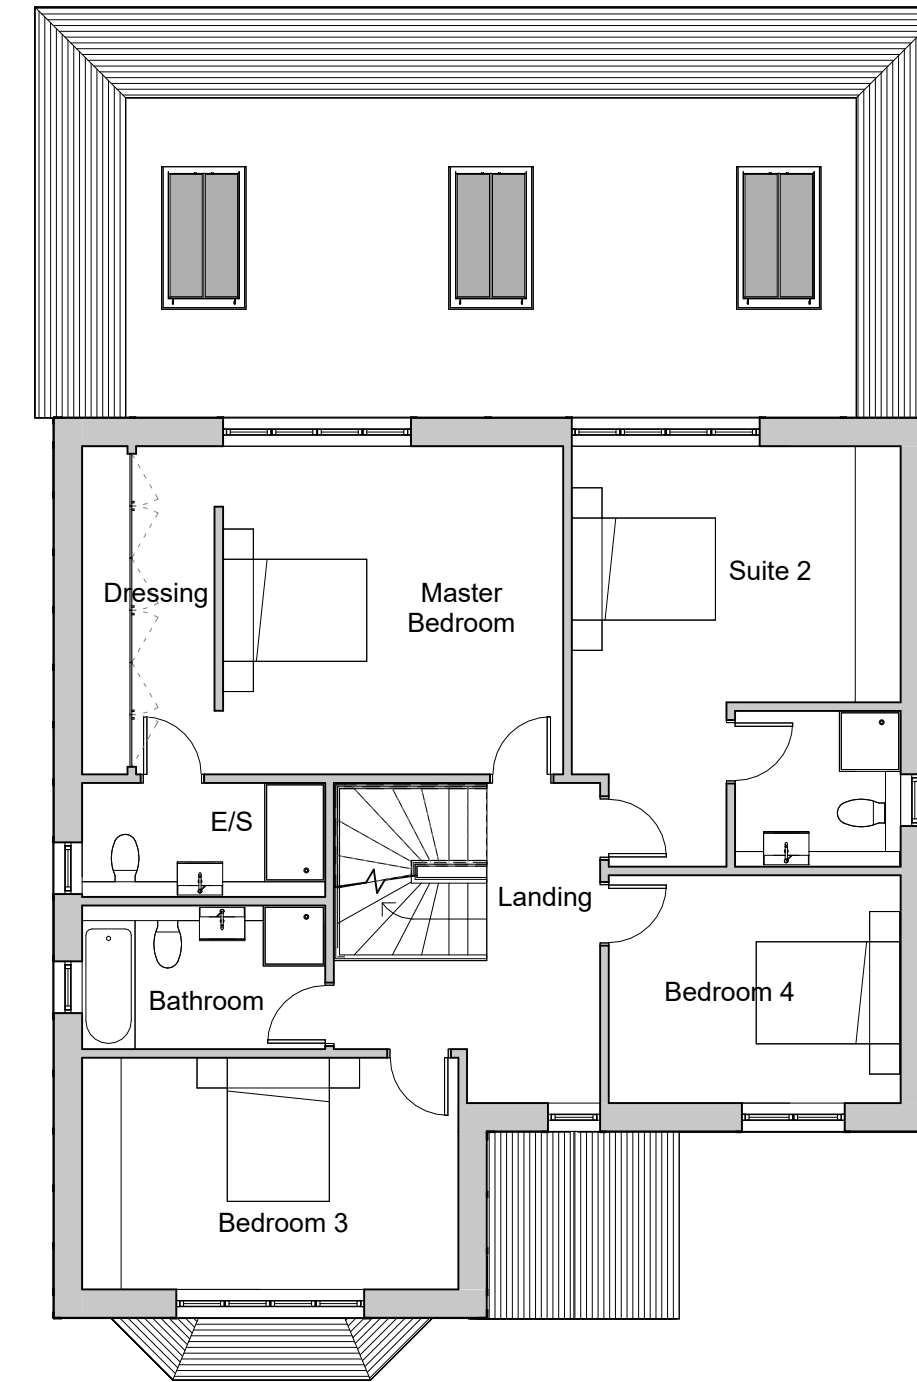


**FIRST FLOOR PLAN**  
Scale 1 : 100

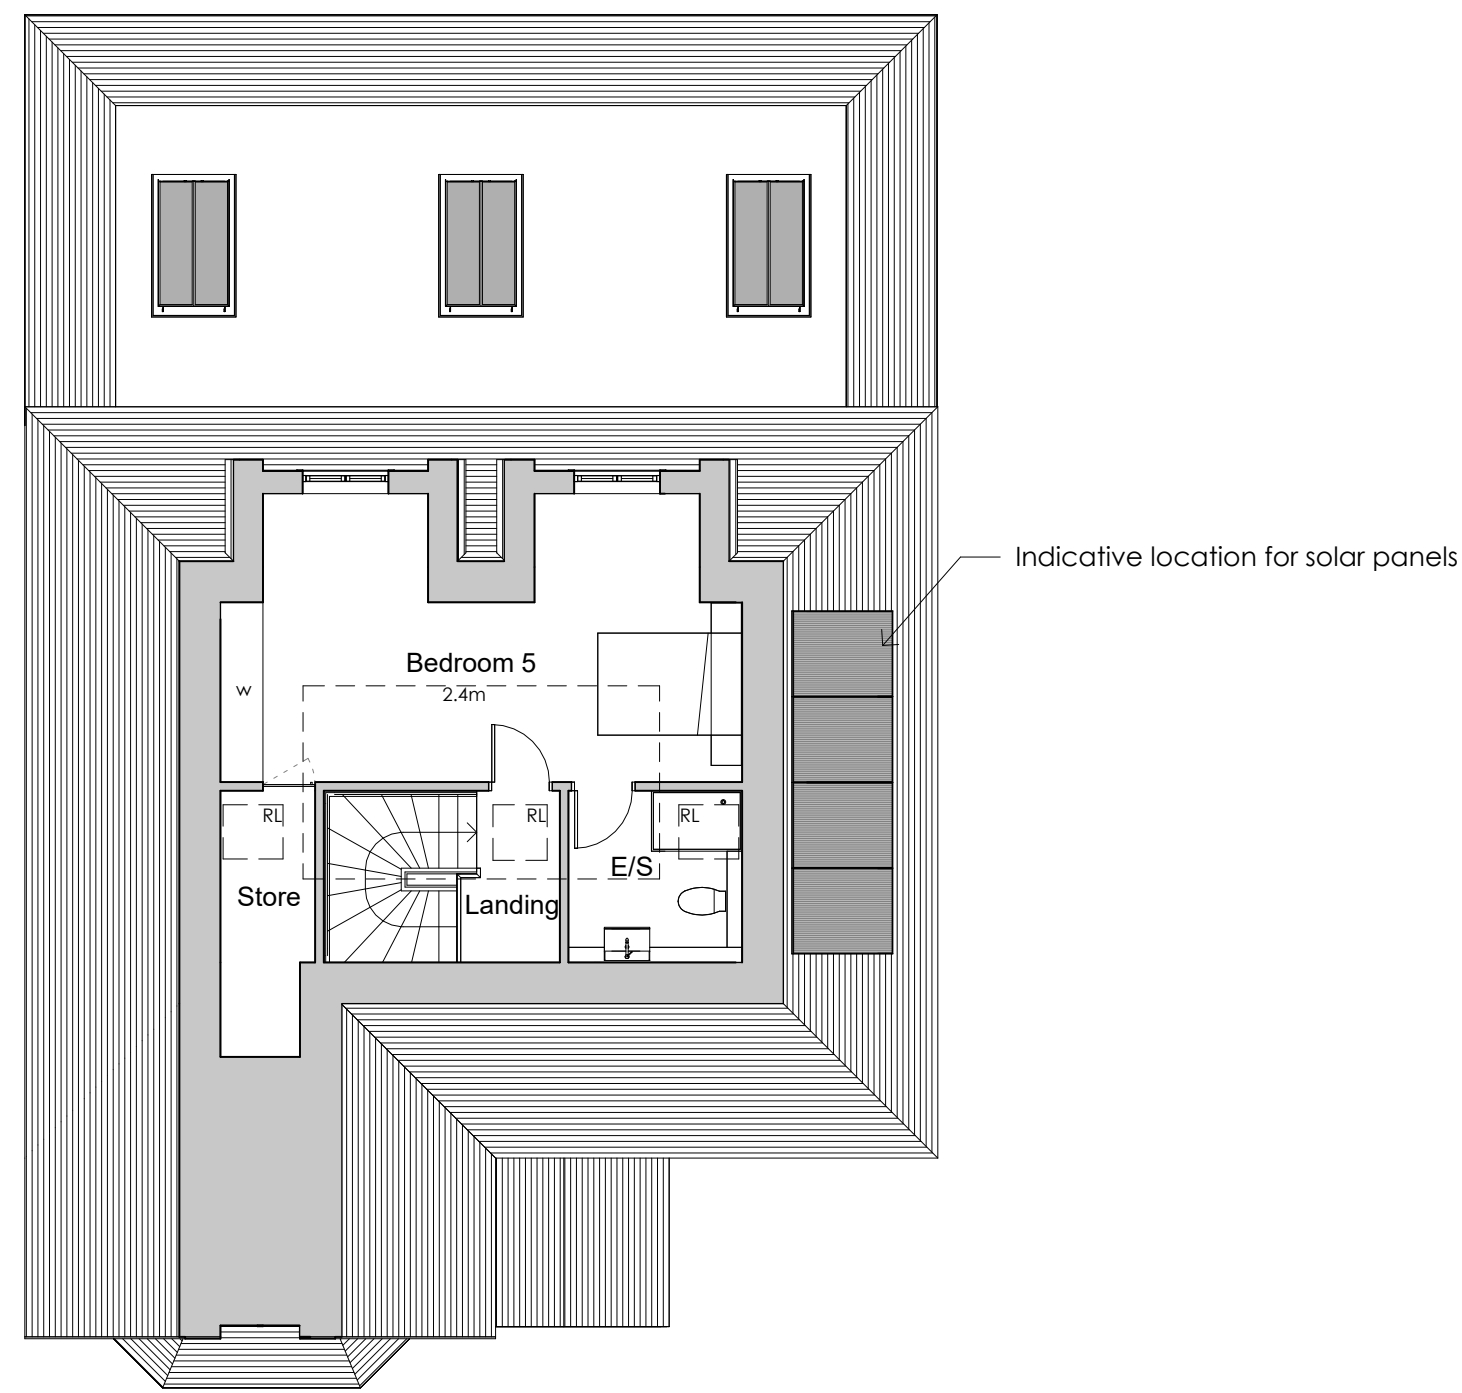

**SECOND FLOOR PLAN**  
Scale 1 : 100

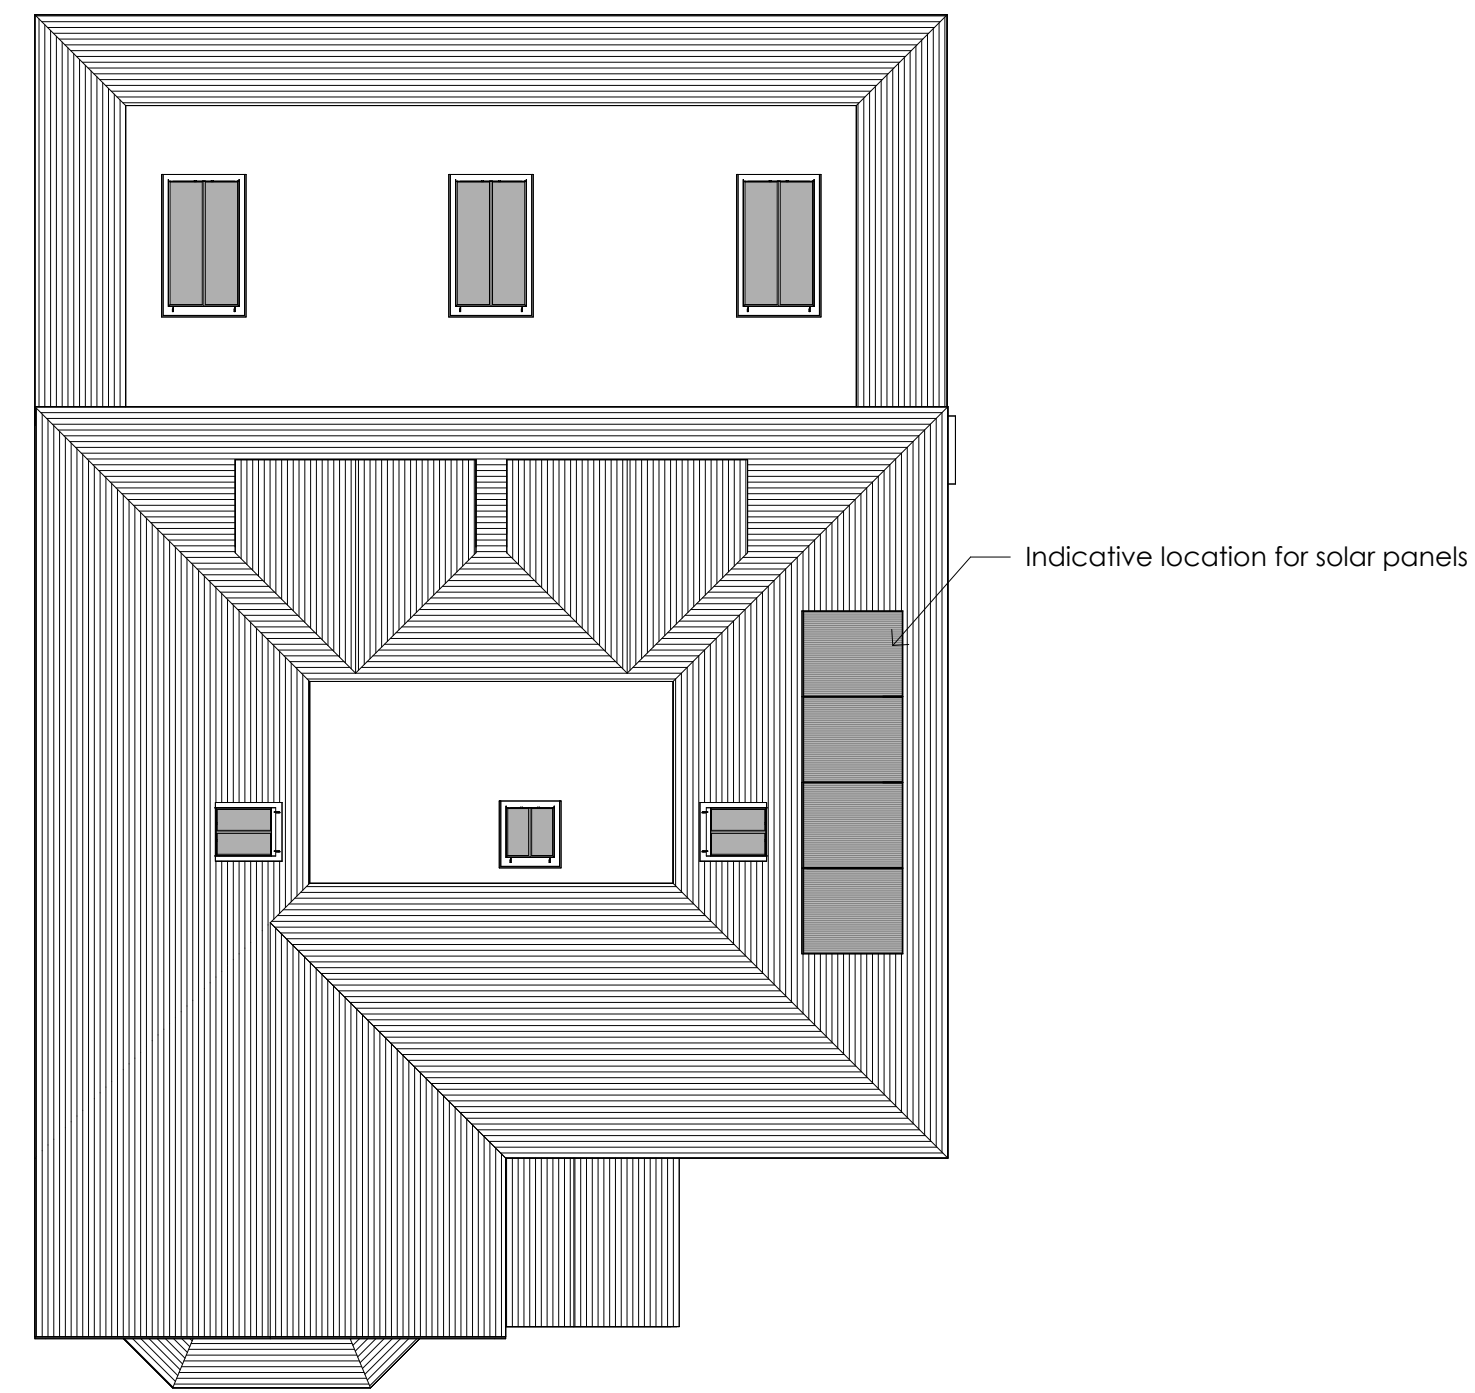

**ROOF PLAN**  
Scale 1 : 100

 

|     |            |                   |
|-----|------------|-------------------|
| Rev | Date       | Comments          |
| A   | 26.03.2024 | Updated scale bar |

**PLANNING**

CLIENT  
Mr & Mrs Brown

PROJECT  
Dunollie  
Church Road  
Halstead  
TN14 7HG

TITLE  
Proposed Plans

PROJECT NO. 8603 DATE Feb 2024

DRAWING NO. 8603 - PD-02 REVISION A

SCALE 1 : 100@ A1 DRAWN GG

CHECKED RR