




Note: Do not scale from this drawing EXCEPT FOR PLANNING USE. The site boundaries approximately reflect the fence lines on site and have not been accurately checked against the Land Title Plan. A detailed and accurate land survey has not been carried out in the production of this drawing.  
 This scheme is diagrammatic and for Planning Use only. No checks/survey/search has been carried out on the site to identify existing services, drains/sewers or any other potential legal restriction or hazards.

This scheme is for Planning Use only and therefore all noted floor areas and room dimensions are approximate.

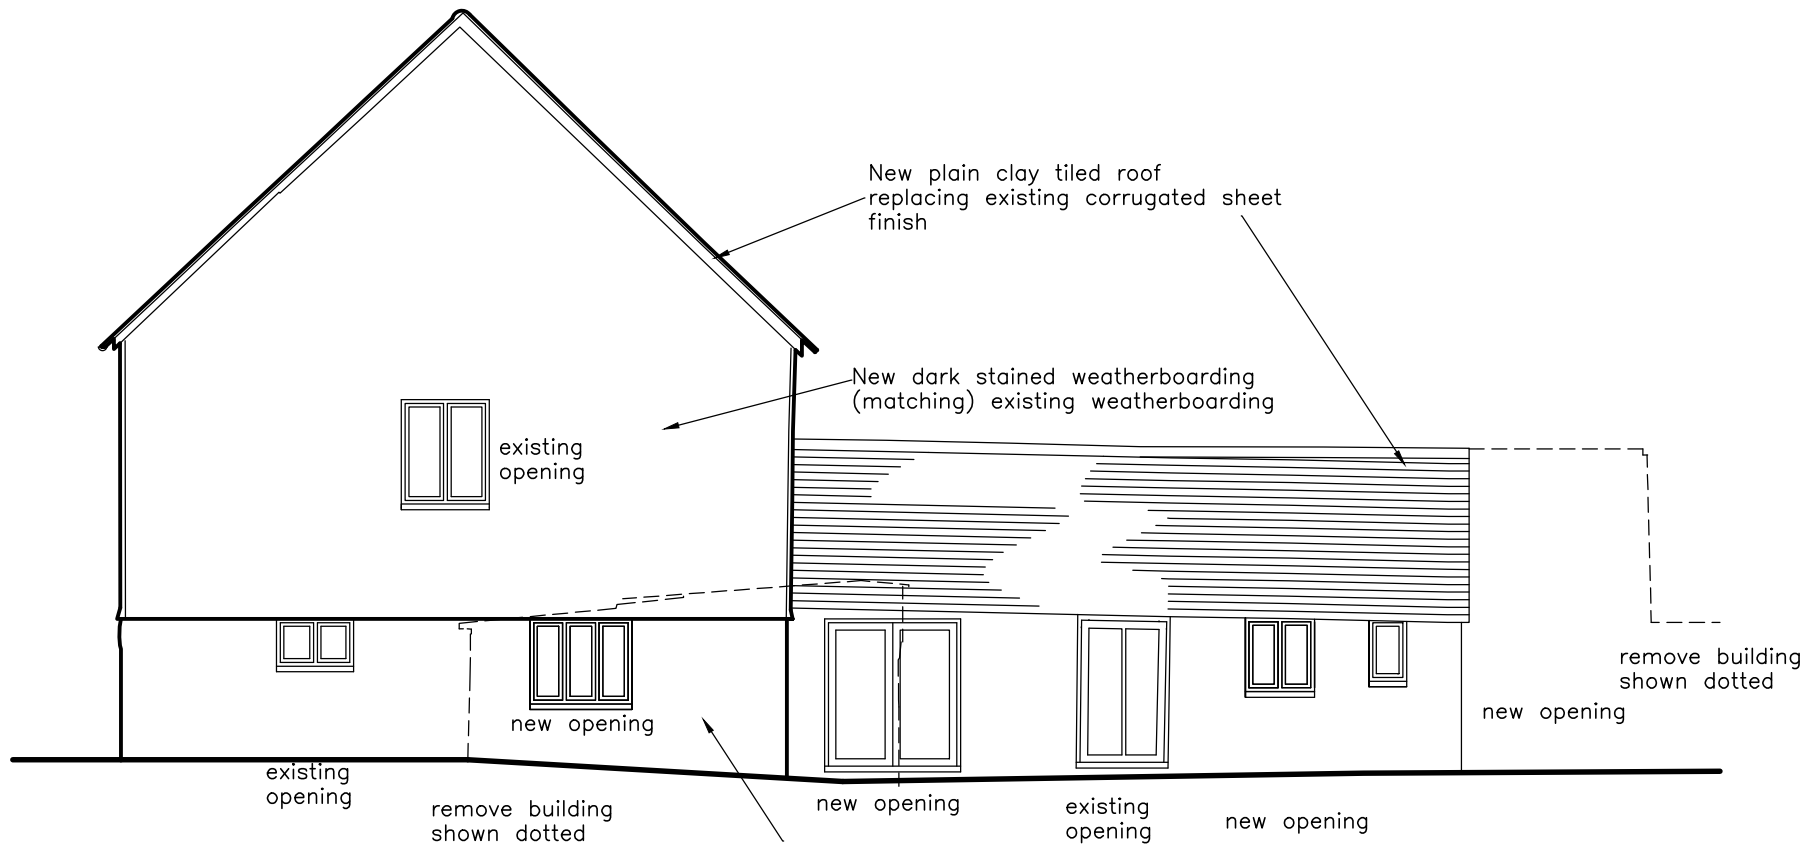

## South West Elevation

65\_0 ADD

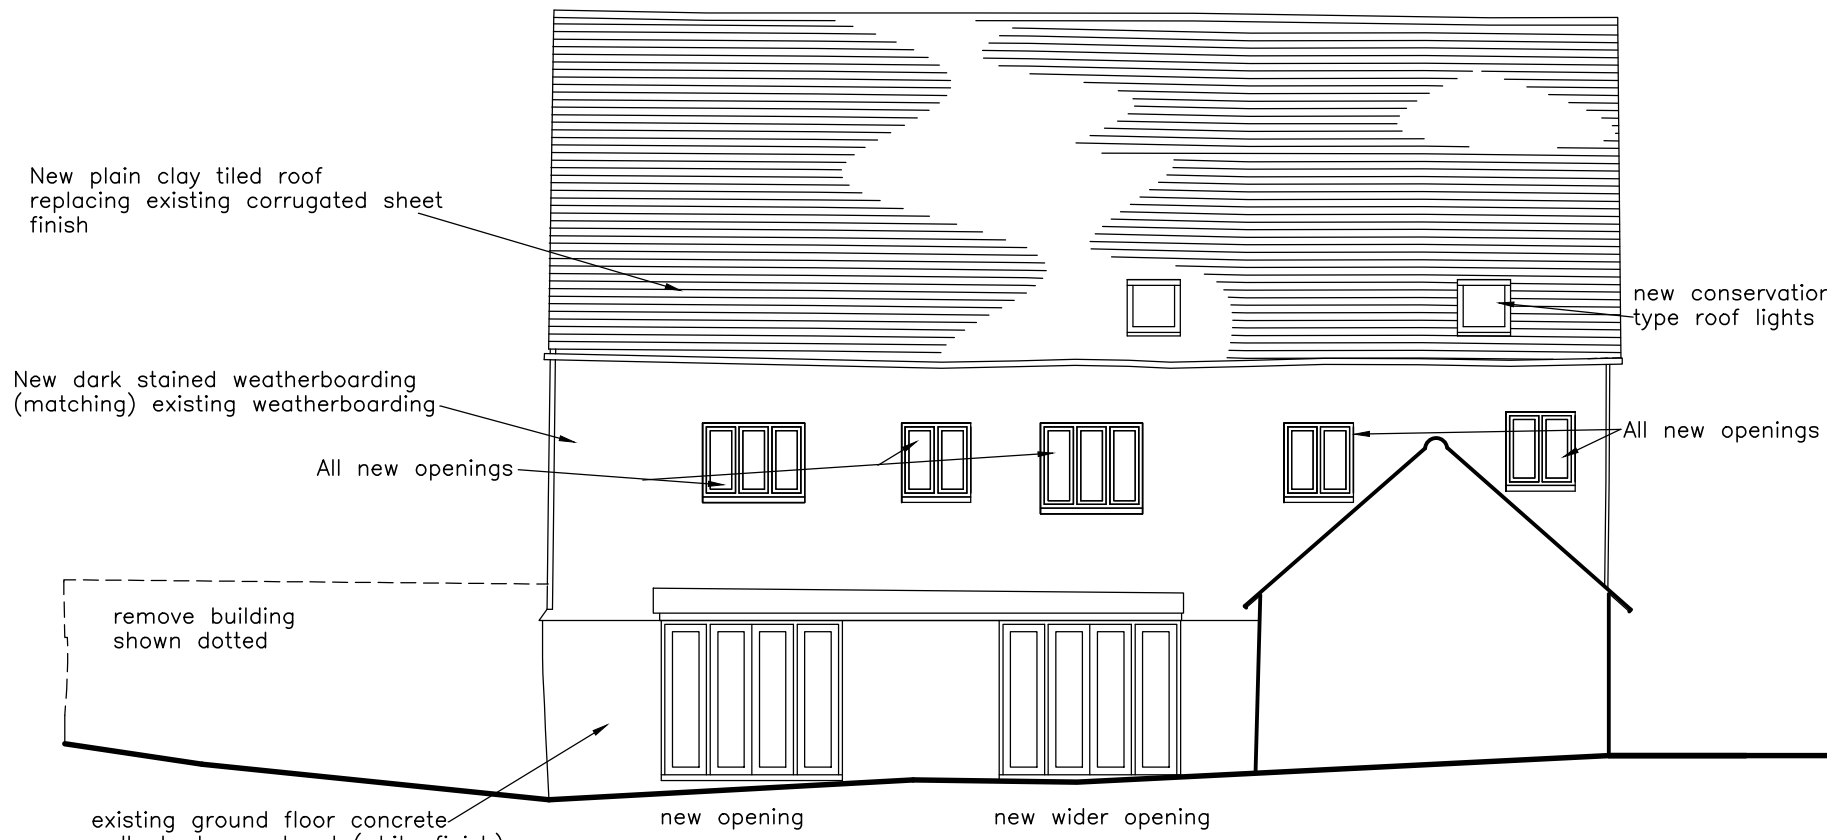 

## South Eastern Elevation

65\_0 ADD

M R Garland Limited  
 Architectural Design Consultants  
 4 Burrs Hill Cottages Horsmonden Road  
 Brechley Kent TN12 7AT  
 01892 724 542 or 07802 987 698  
 mrgarlandlimited@btinternet.com

Client  
 Mr and Mrs D Chaplin  
 Project  
 Proposed Conversion  
 Frog Farm Pilgrims Way West  
 Otford Sevenoaks  
 Kent TN14 5JQ

Drawing Title  
 Proposed Elevations Sheet 2

Date January 2018	Drawing No. M18-8753:13	Rev.
Scale 1:100 @ A3		