




Notes:
 Do Not Scale. Use only figured dimensions.
 All dimensions to be checked on site prior to construction.
 Any discrepancies to be notified to the architect.

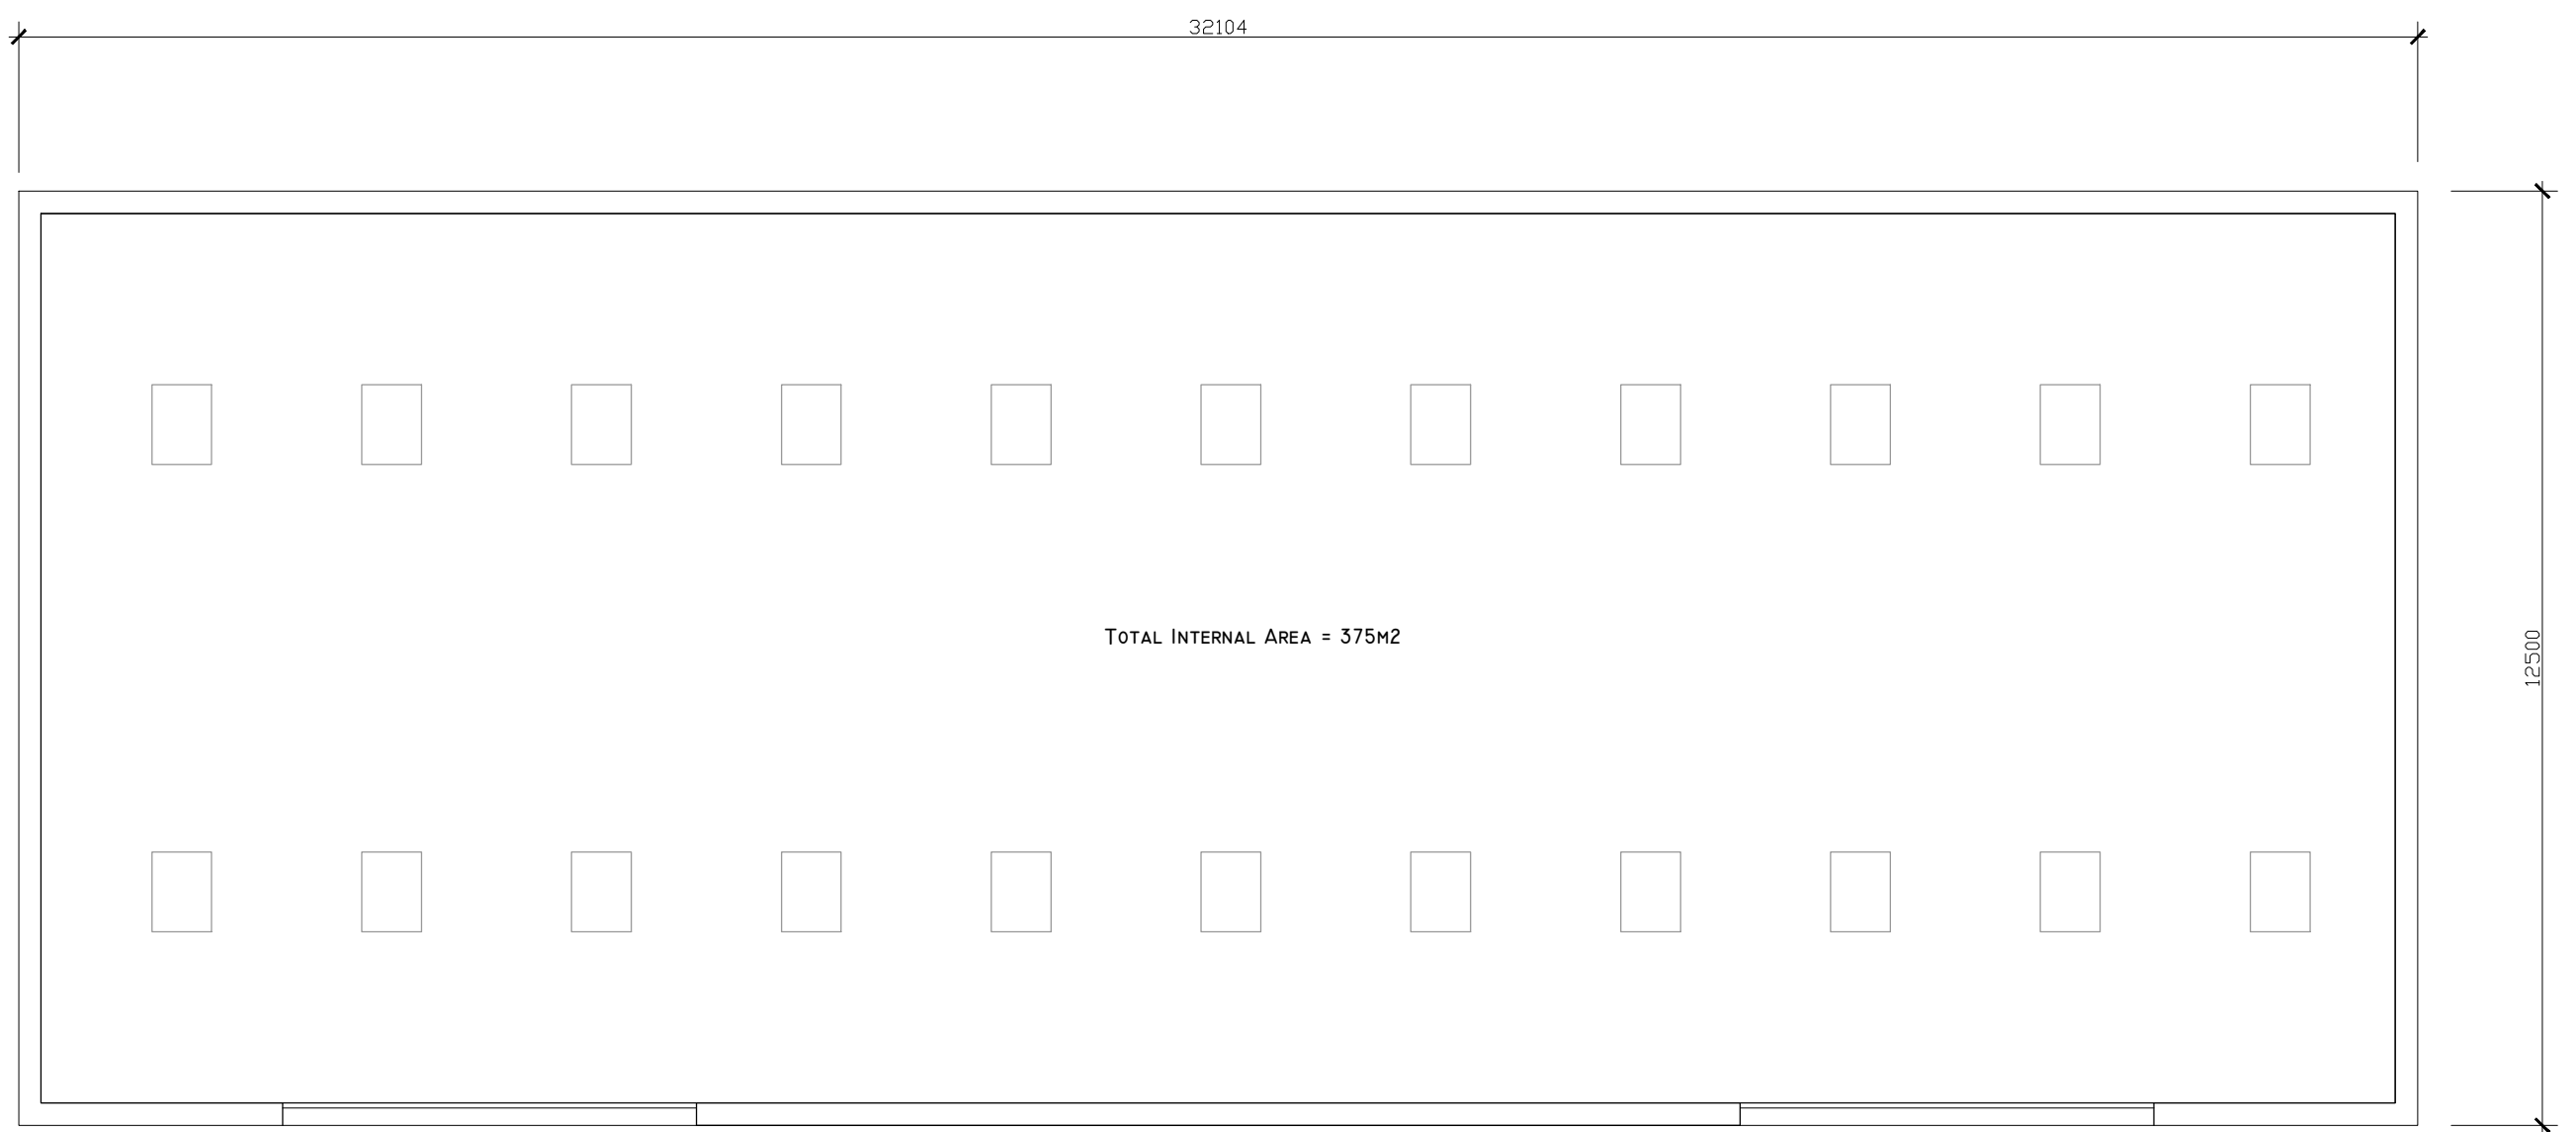

GROUND FLOOR PLAN

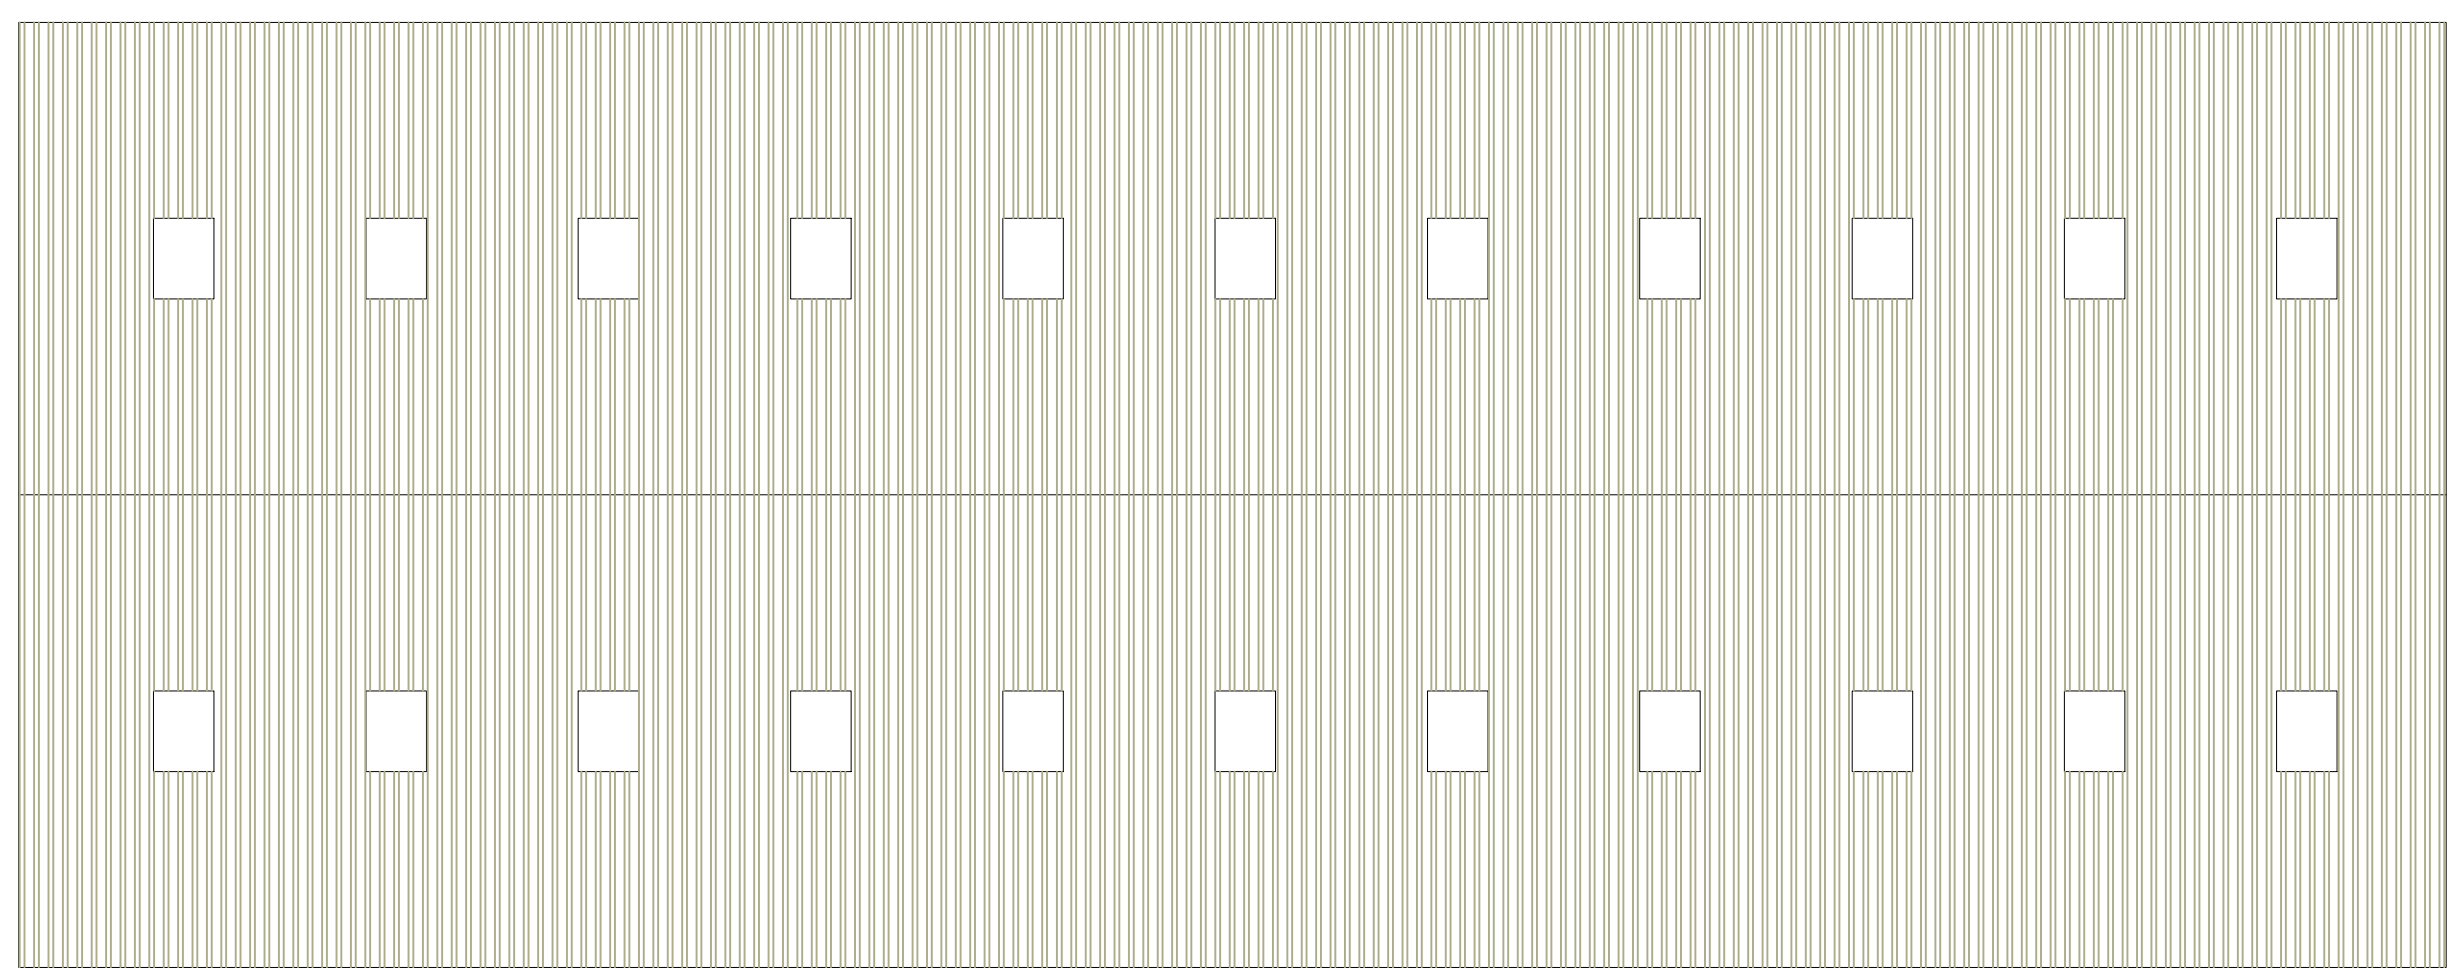

ROOF PLAN

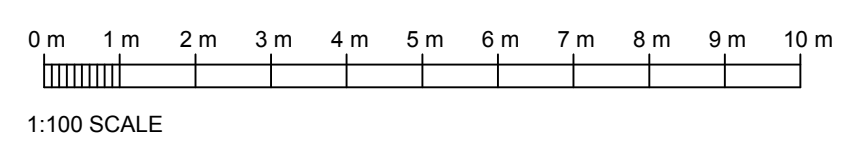

A Jan24 Reduction in size

Rev	Date	Comments
Client G. Sawyer		
Project Franks Hall Farm Eglantine Lane Horton Kirby DA4 9JL		
Title Proposed Floor Plan and Roof Plan		
Project No. 129	Date Jan 2024	
Drawing No. 129-PD02	Revision A	
Scale As Shown	Drawn MH	Check JH

PLANNING