

# A + R

Anthony Robertson Design Limited  
3 Broomhill Wynd, Monifieth, DD5 4RE


hello@wesketchnspace.co.uk  
07902030911 | 07751963959

# 3 3 3


Demolition of single-storey lean-to extension + erection of single-storey flat-roofed extension to west elevation to form kitchen, bathroom + entrance porch at 22 Well Street, Monifieth, Angus, DD5 4AT for Mrs Jennifer Quinn

Drawing Title | Proposed site plan  
Reference | 006

Date | March 2024

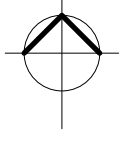

PROPOSED SITE PLAN  
Scale 1:500

 

wesketchnspace