

A + R

Anthony Robertson Design Limited
3 Broomhill Wynd, Monifieth, DD5 4RE

hello@wesketchspace.co.uk
07902030911 | 07751963959




3 3 3

Demolition of single-storey lean-to extension + erection of single-storey flat-roofed extension to west elevation to form kitchen, bathroom + entrance porch at 22 Well Street, Monifieth, Angus, DD5 4AT for Mrs Jennifer Quinn


Drawing Title | Existing + proposed sectional east elevation

Reference | 005

Date | March 2024

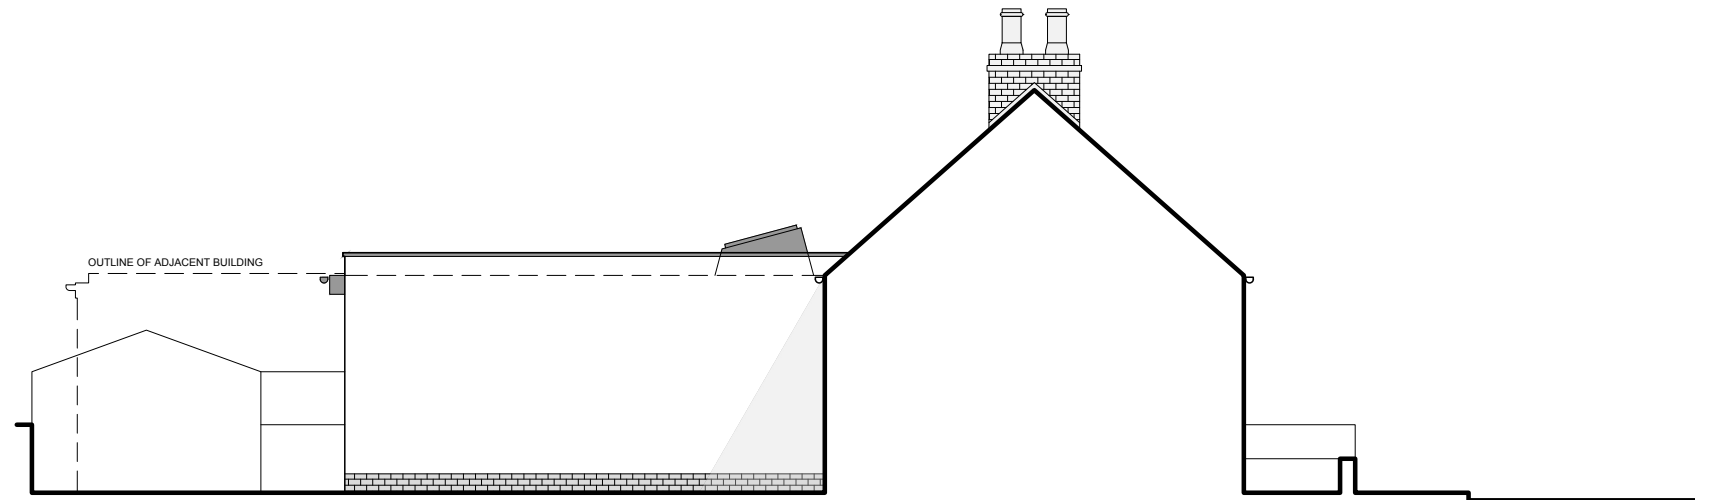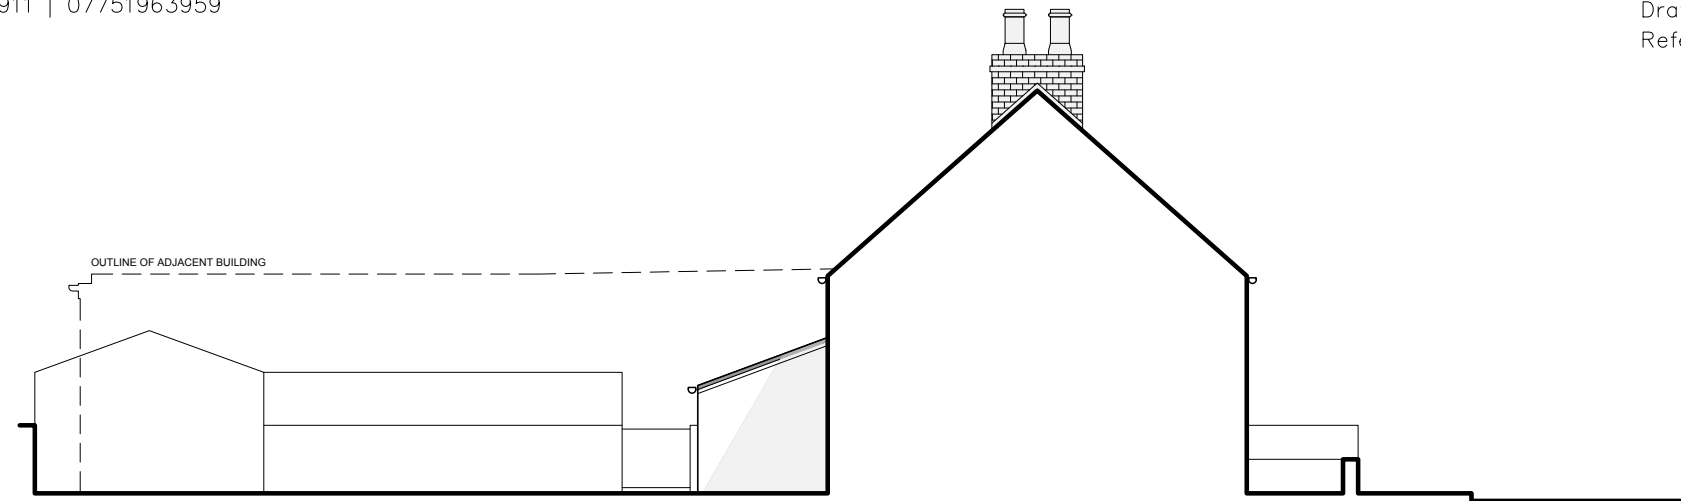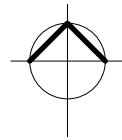

EXISTING + PROPOSED EAST ELEVATION
Scale 1:100

 

wesketchspace

© A + R

A + R is the trading name of Anthony Robertson Design Limited, a Limited Company registered in Scotland. Company number | SC581092.